
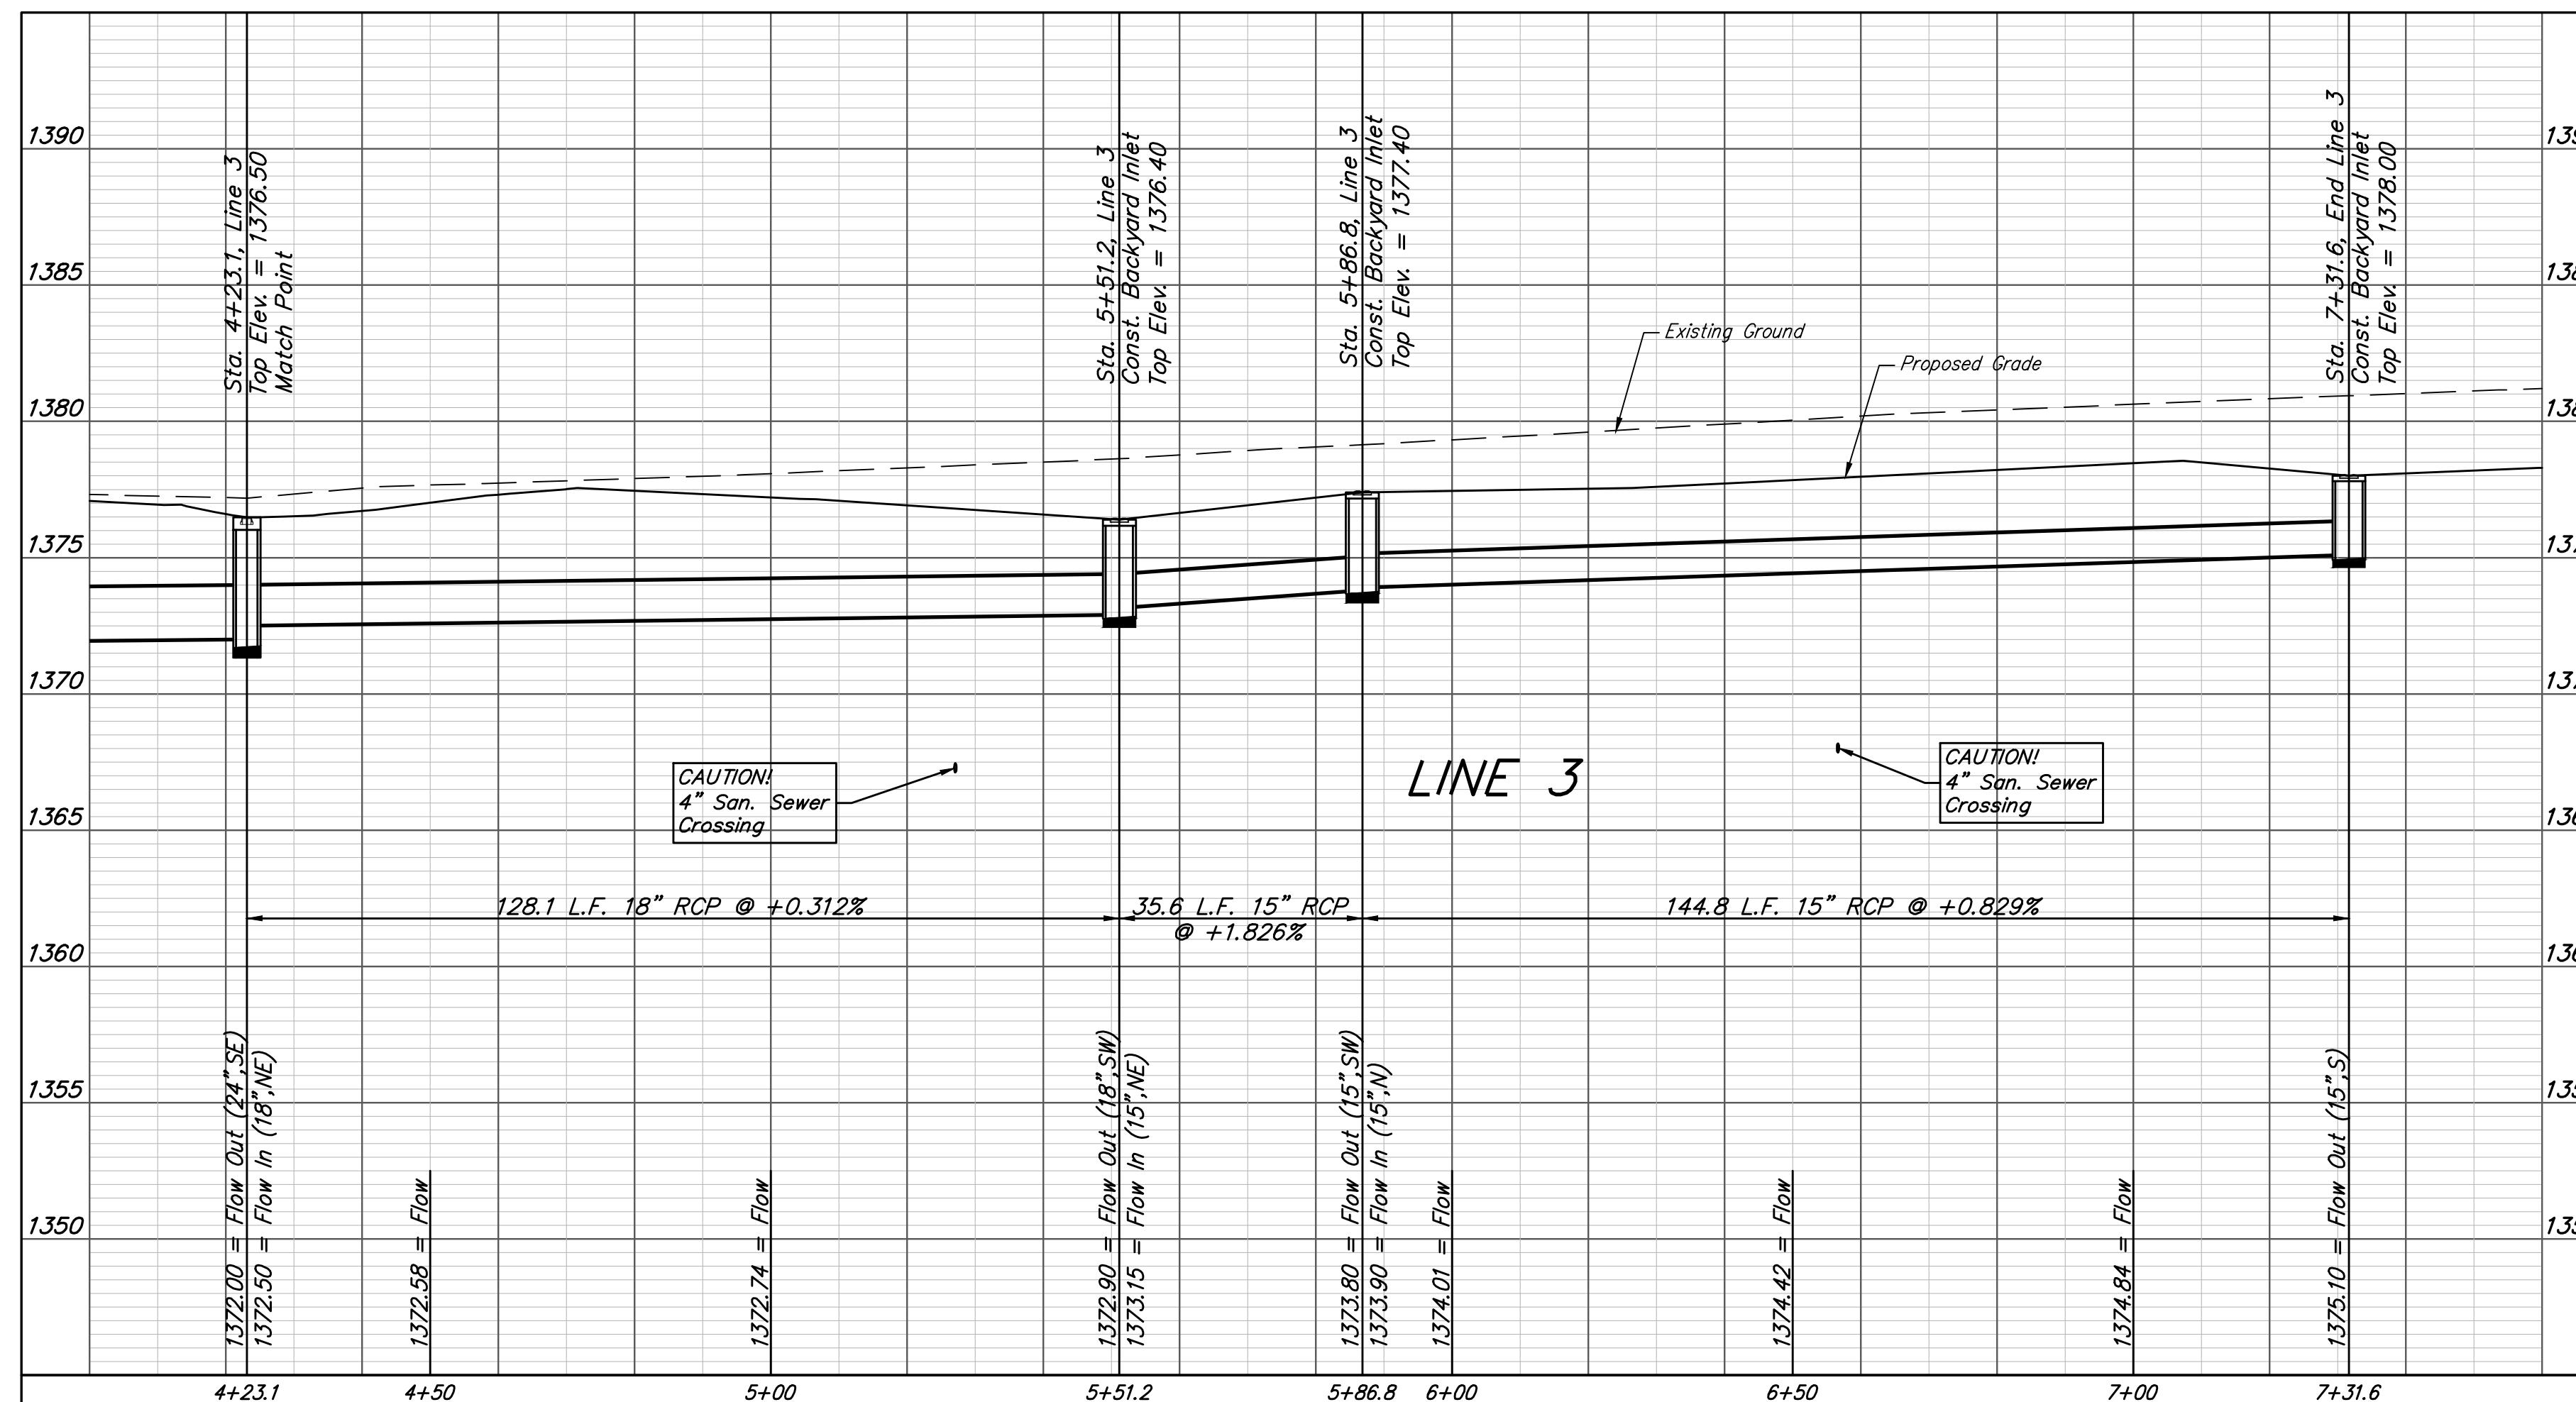
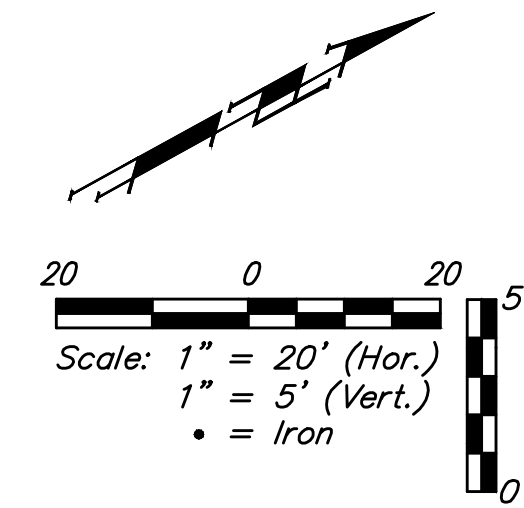


BENCHMARK:
 City of Wichita Benchmark Disk at
 South End of Hubguard on the SW
 Cor. of R.C.B.C., West Side of Rock
 Road, 706' North-northwest of the
 Northwest Corner of Lot 44, Block
 A, Rocky Ford Addition.
 Elev. = 1368.14 NAVD88

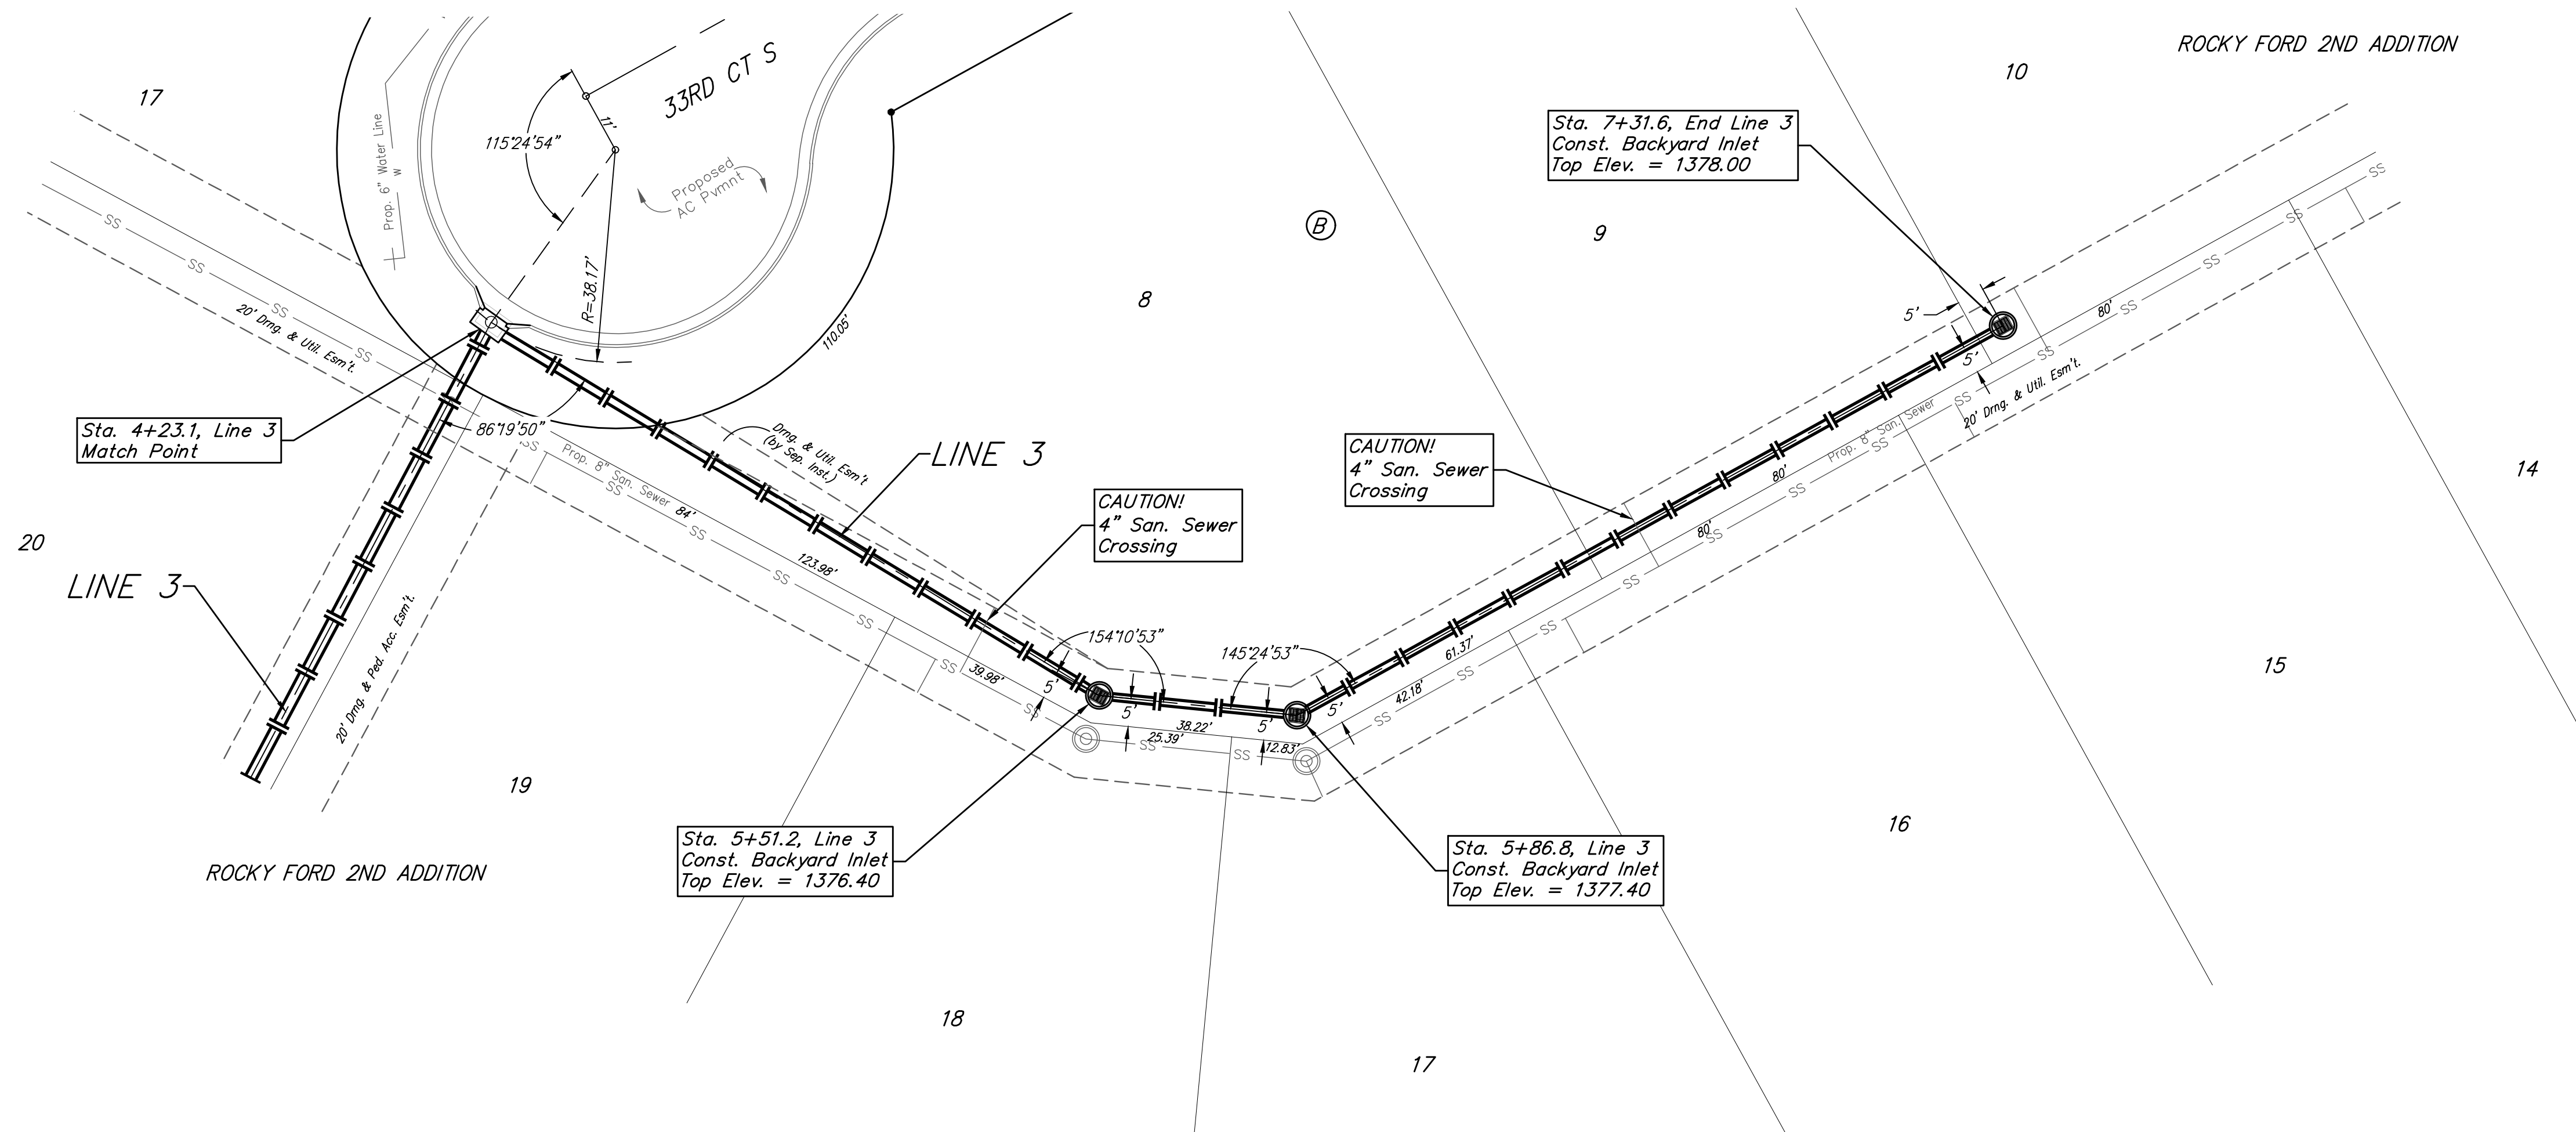

| | | | |
|---|----------------|-------------------------|----------------|
| Baughman | | Rocky Ford 2nd Addition | |
| | | LINE 3 | |
| | | STORMWATER DRAIN #433 | |
| Baughman Company, P.A. 315 Ellis St. Wichita, KS 67211 P 316-262-7271 F 316-262-0149 ENGINEERING SURVEYING PLANNING LANDSCAPE ARCHITECTURE | | | |
| PROJECT NUMBER 468-85285 | DESIGN AEG | DRAWN JAK | |
| REVISIONS: | APPROVED | DATE 5/01/18 | |
| | SCALE Noted | SHEET | |
| | | | 4 OF 21 |