


FHWA REGION NO.	STATE	PROJECT NO.	FISCAL YEAR	SHEET NO.	TOTAL SHEETS
7	KANSAS	87N-0094-01	1998	31	202

Scale: 1:200 (Horizontal)
Scale: 1:20 (Vertical)

CENTERLINE PROFILE

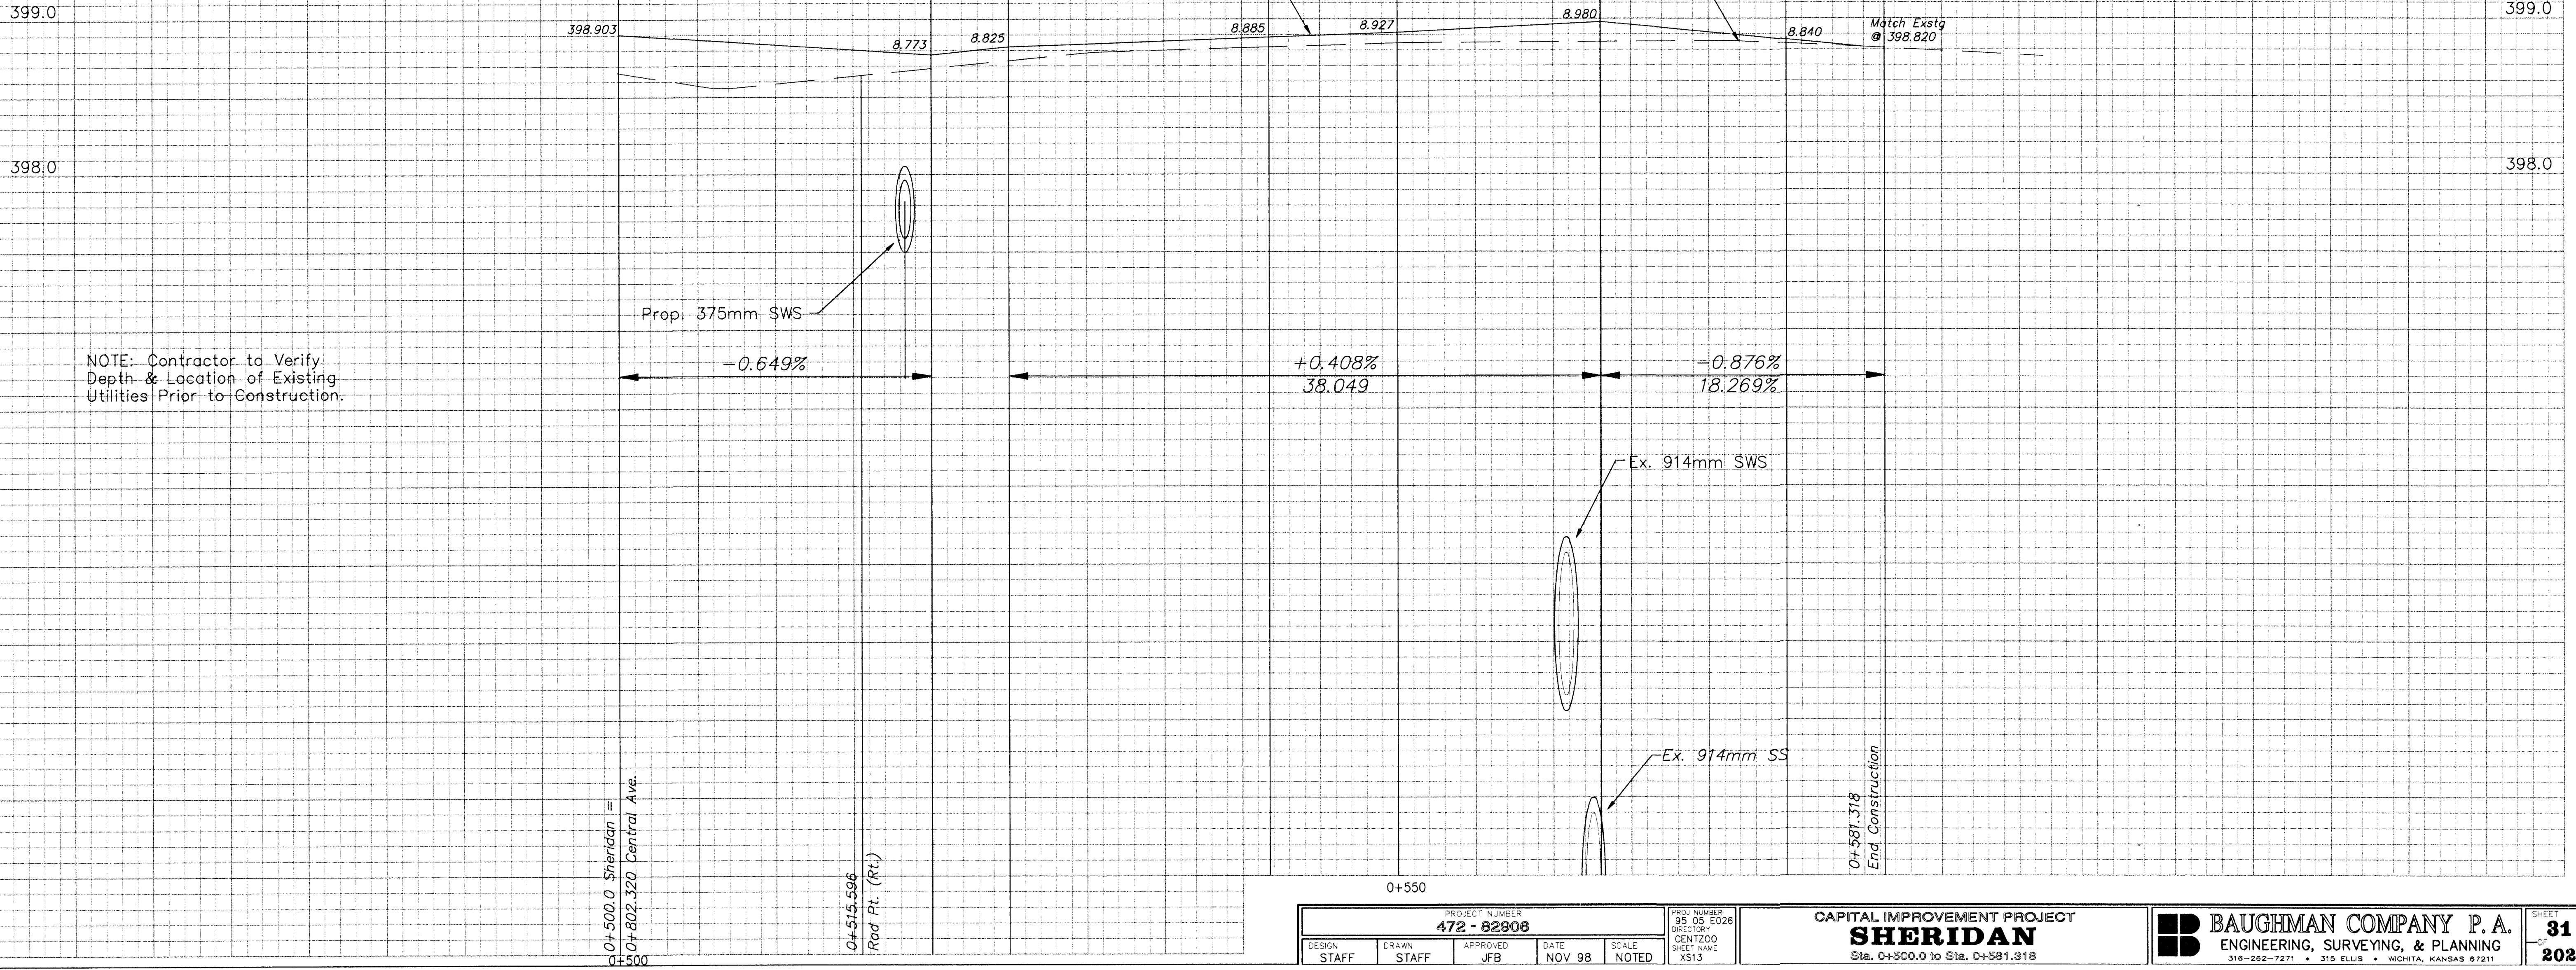

PROJECT NUMBER 472 - 82908					PROJ. NUMBER 95-05-E026 DIRECTOR CENTZOO SHEET NAME XS13	
DESIGN STAFF	DRAWN STAFF	APPROVED JFB	DATE NOV 98	SCALE NOTED		

CAPITAL IMPROVEMENT PROJECT
SHERIDAN
Sta. 0+500.0 to Sta. 0+581.318

BAUGHMAN COMPANY P.A.
ENGINEERING, SURVEYING, & PLANNING
318-262-7271 • 315 ELLIS • WICHITA, KANSAS 67211

SHEET
31
OF
202