
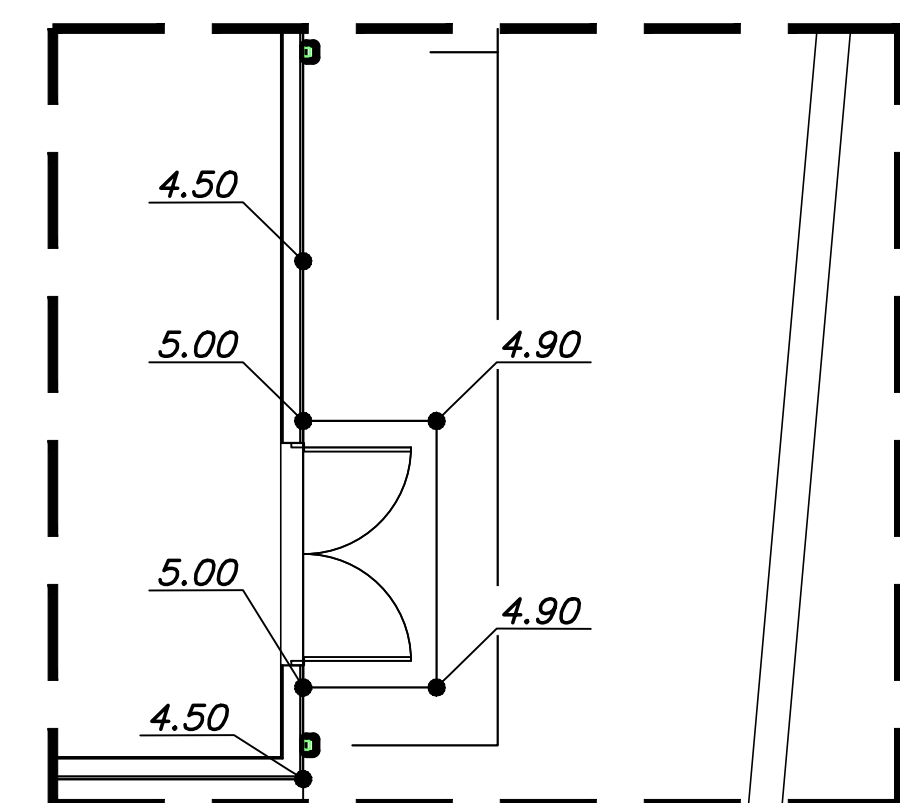


J:\PROJECTS\2017\1701010567_COW_STRYKER\170567_CAD\SHOTS\505_CIVIL\PAV\17567-05-5207.DWG
 PLOTTED: Wednesday, May 02, 2018 @ 02:39PM

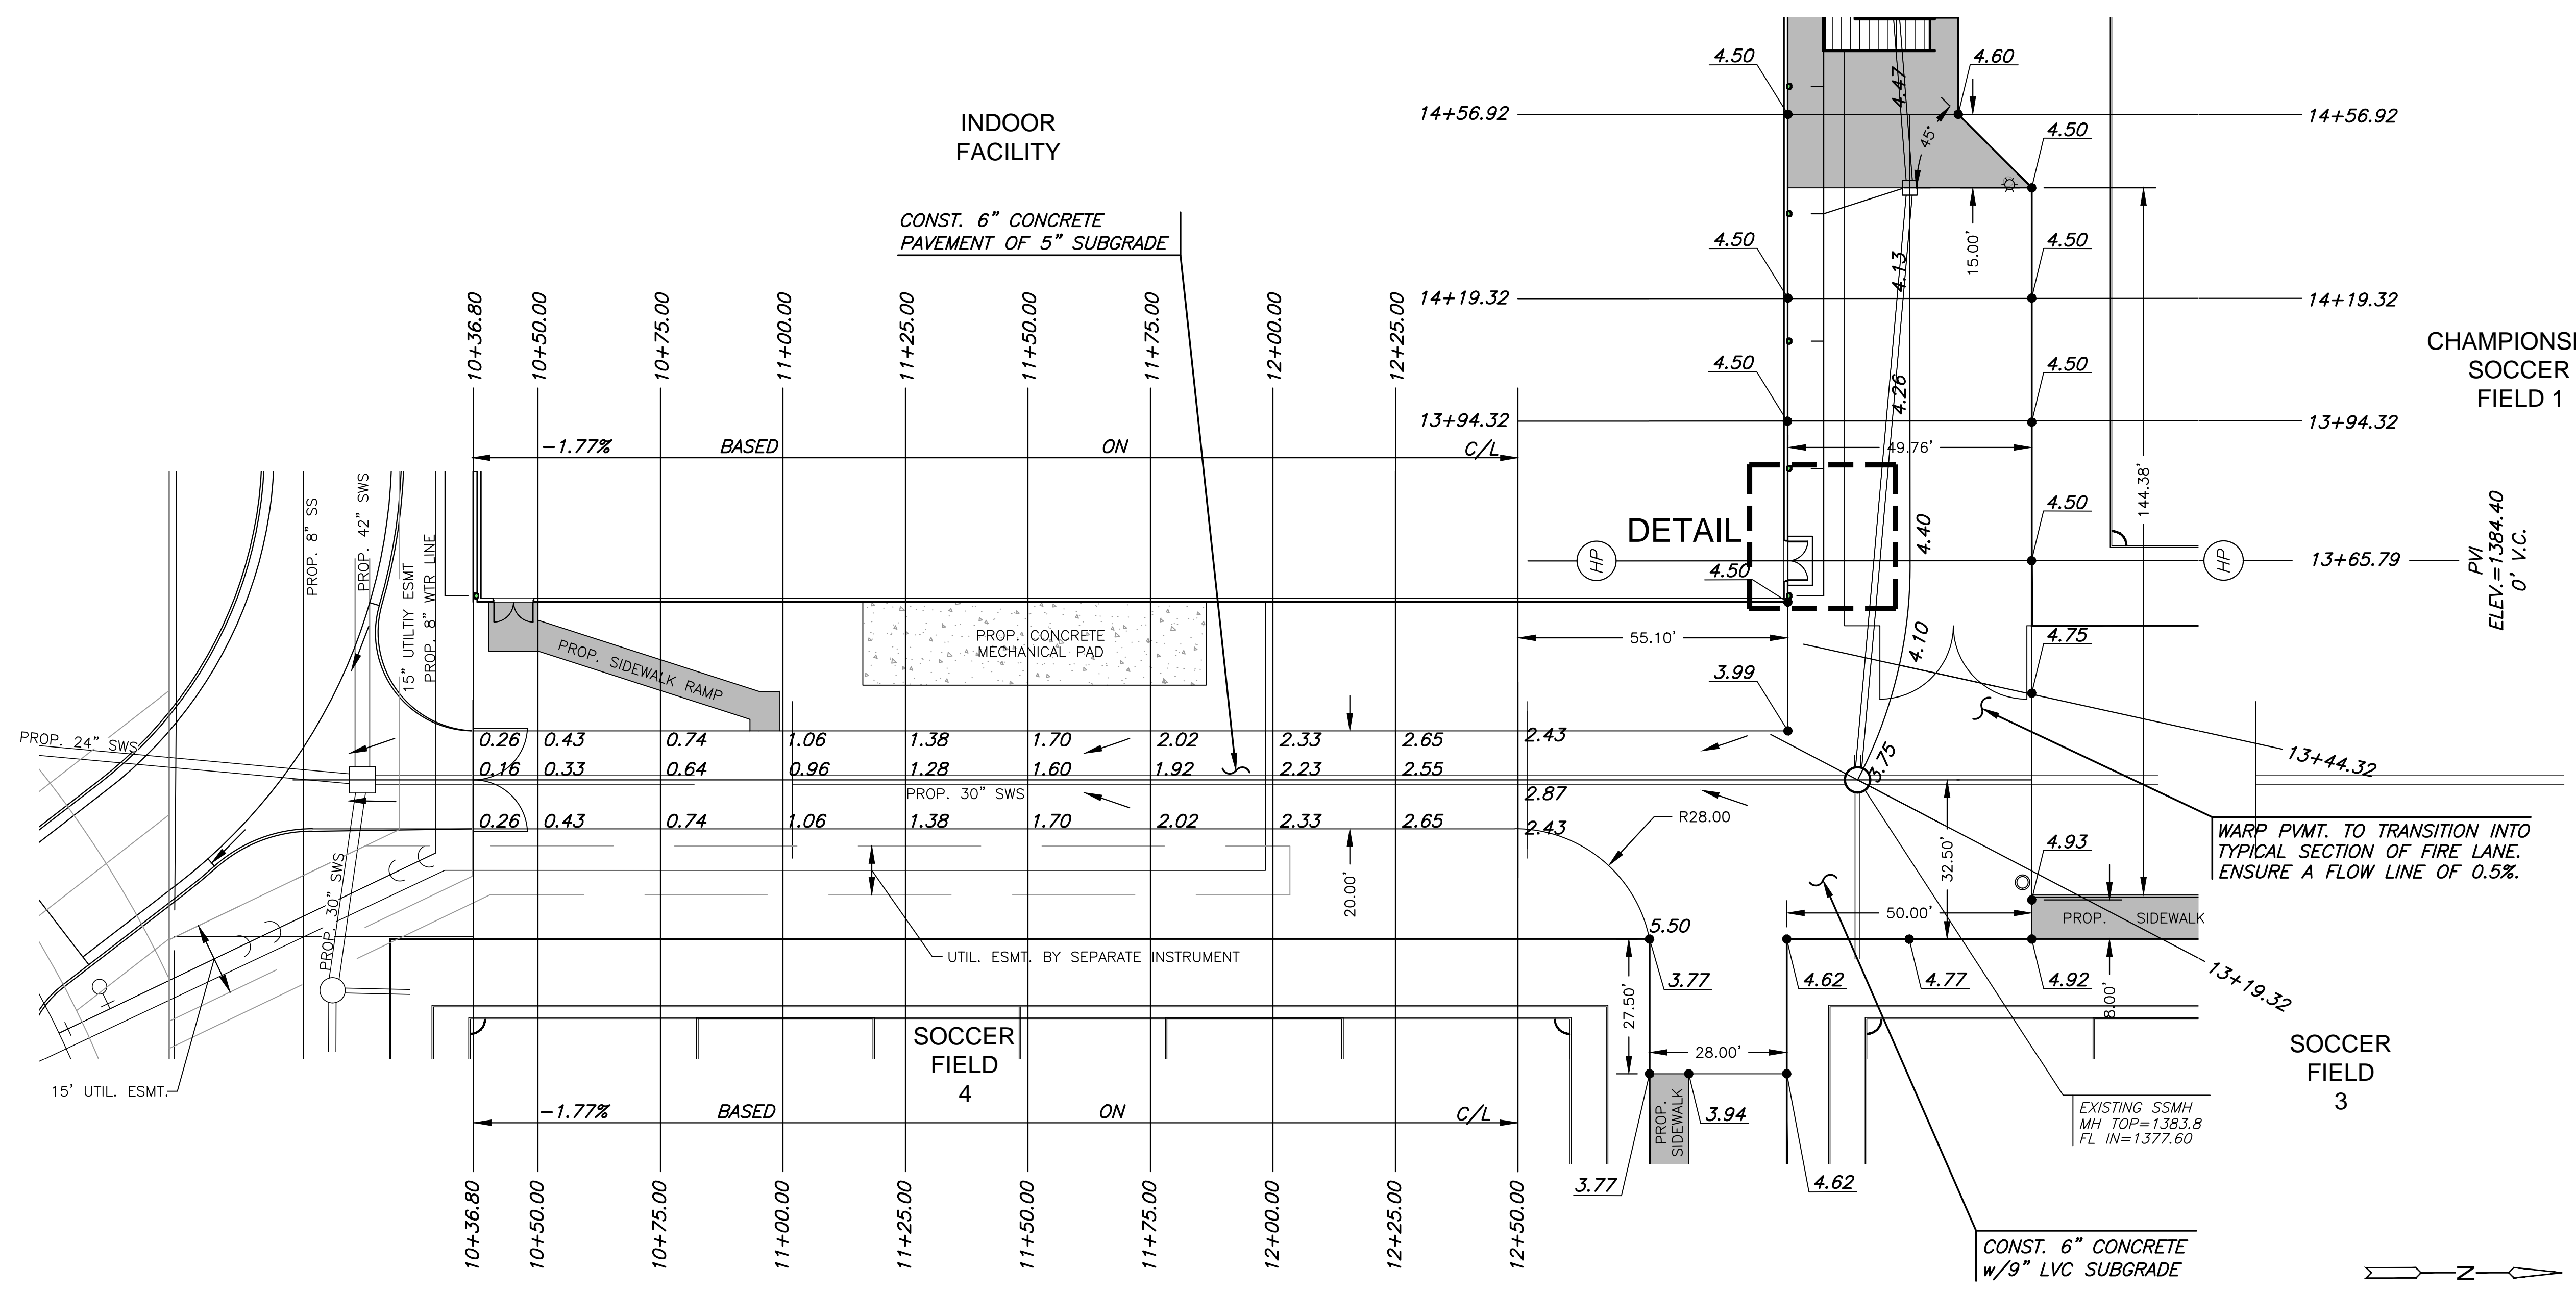

LEGEND

—+— STREET SIGN & SIGN LOCATION
(SEE SIGN ASSEMBLY TABLE FOR TYPE & STATION OF SIGN)

NOTE:
TOP OF CURB ELEVATIONS SHOWN ARE FOR FULL CURB. CONSTRUCT CURB AND GUTTER AS NOTED.



PAVING, LANDSCAPE & UTILITIES FOR
STRYKER SPORTS
 WICHITA, KANSAS



©2018 MKEC Engineering All Rights Reserved
 www.mkec.com
 These drawings and their contents, including, but not limited to, all concepts, designs, & ideas are the exclusive property of MKEC Engineering (MKEC), and may not be used or reproduced in any way without the express consent of MKEC.

FIRE LANE	
PROJECT NO.	1701010567
DATE	MAY 2, 2018
SCALE	1" = 20'
DESIGNED	DRAWN
DFL	JWC
CHECKED	MAB
NO.	REVISION
0	ISSUED FOR CONST.
05-02-18	DATE
SHEET NO.	
17 OF 102	