


PLOTTED: Wednesday, May 02, 2018 @ 02:11PM


J:\PROJECTS\2017\101010567_COW_STRYKER\170567_CAD\SH1505_CIVIL\SWSPAVING.SET\17567-05-4022.DWG

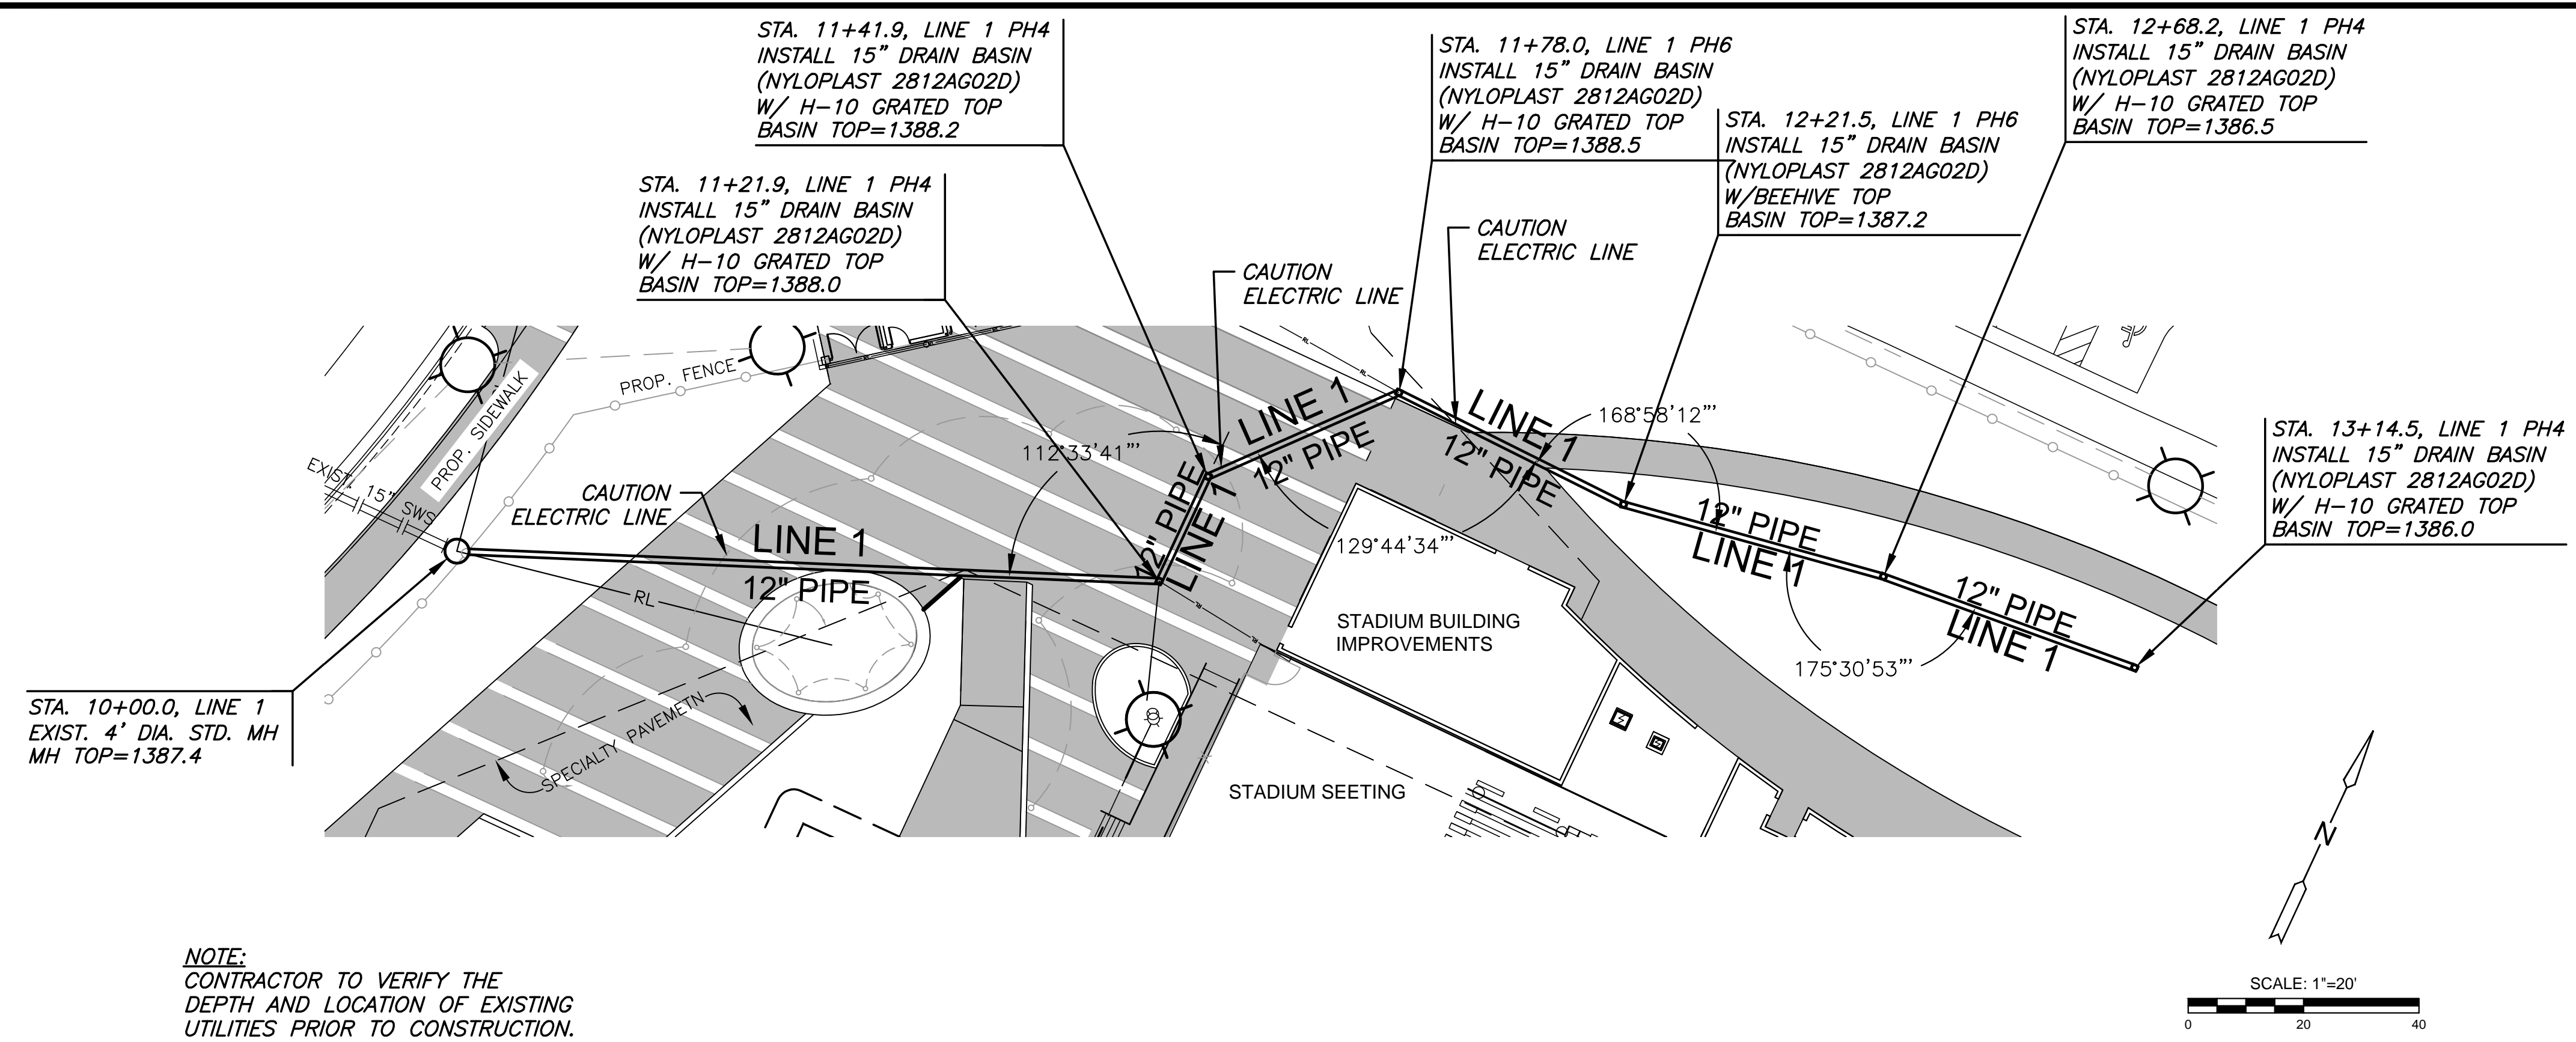

NOTE:
CONTRACTOR TO VERIFY THE DEPTH AND LOCATION OF EXISTING UTILITIES PRIOR TO CONSTRUCTION.



PLAN SWS LINE 1 PH6
PROFILE SWS LINE 1 PH6

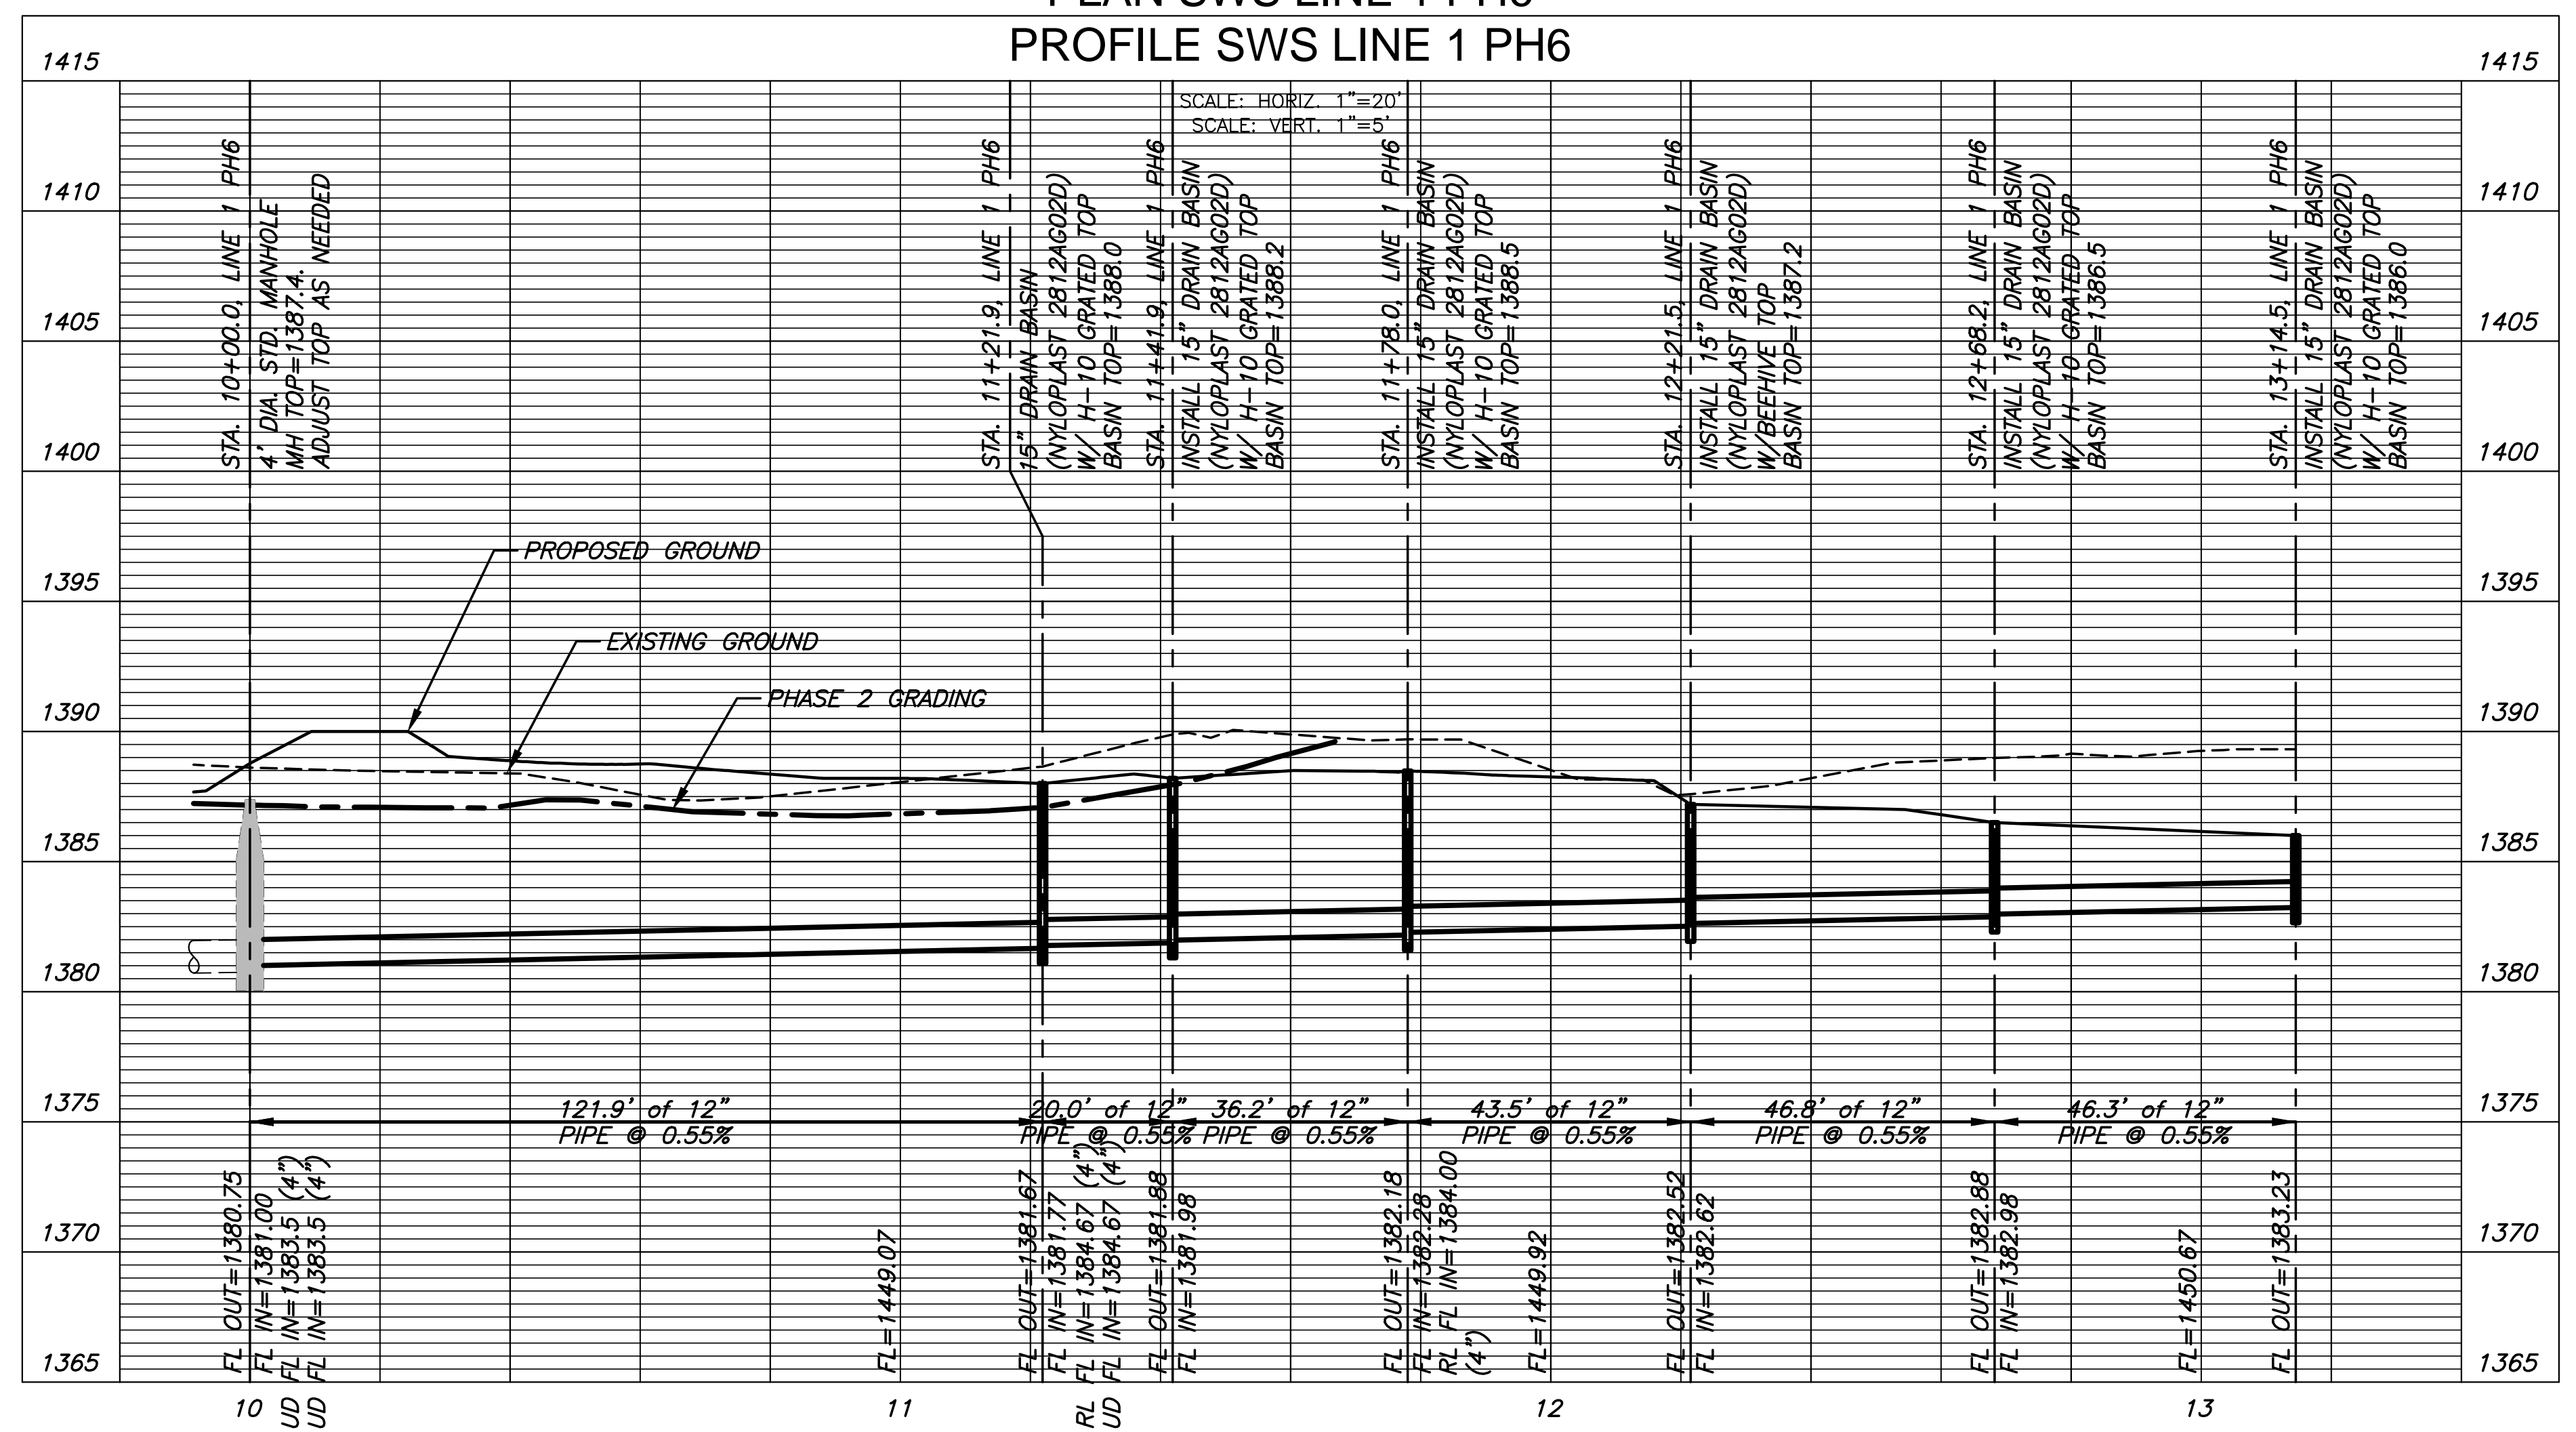

PAVING, LANDSCAPE & UTILITIES FOR
STRYKER SPORTS
WICHITA, KANSAS



©2018 MKEC Engineering All Rights Reserved www.mkec.com
These drawings and their contents, including, but not limited to, all concepts, designs, & ideas are the exclusive property of MKEC Engineering (MKEC), and may not be used or reproduced in any way without the express consent of MKEC.

SWS LINE 1	
PROJECT NO.	1701010567
DATE	MAY 2, 2018
SCALE	1"=20'
DESIGNED	DRAWN
DFL	RWB
CHECKED	MAB
ISSUED FOR CONST.	05-02-18
NO.	REVISION
SHEET NO. 49 OF 102	