
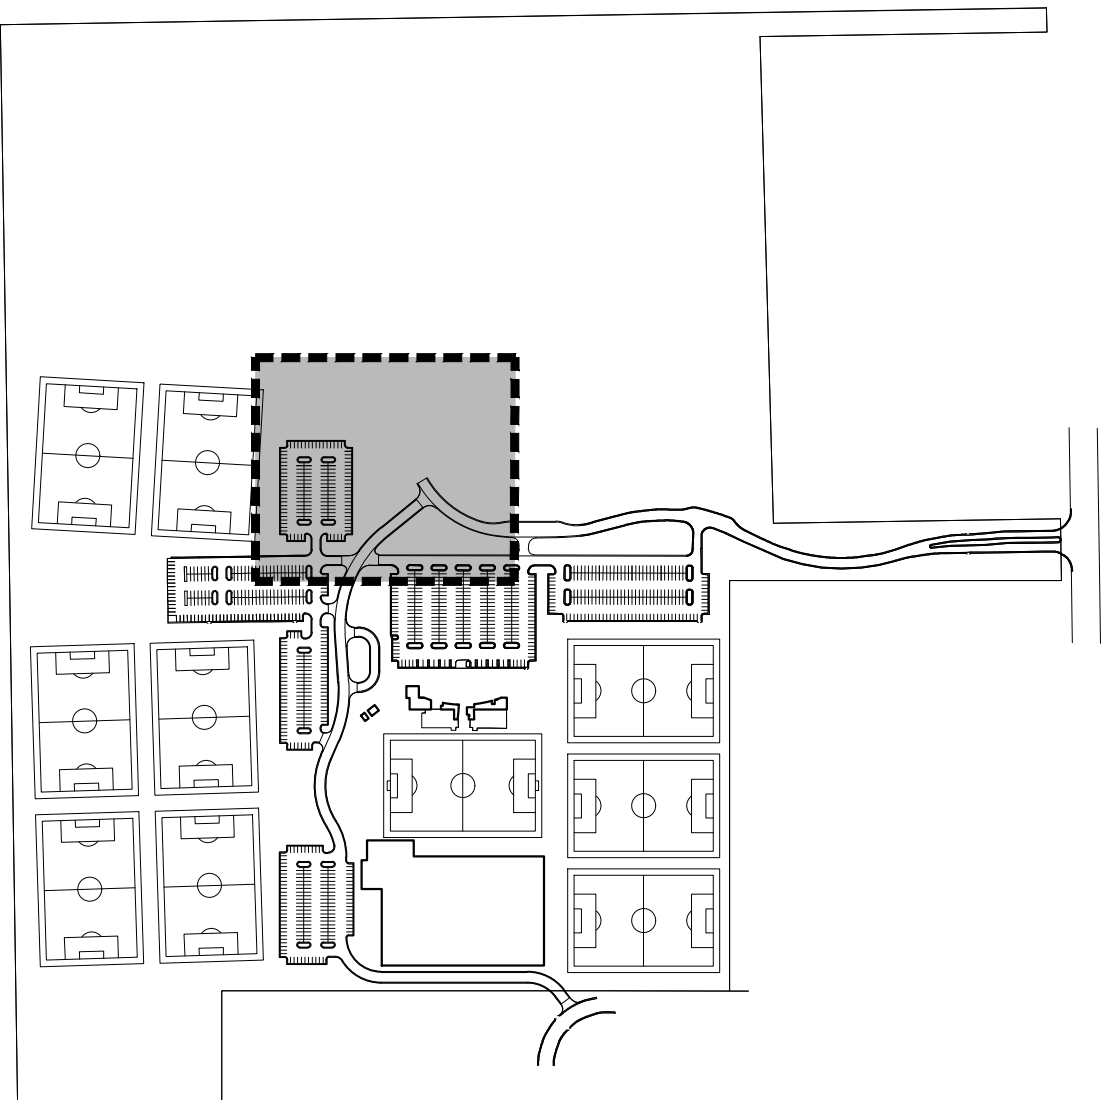




J:\PROJECTS\2017\171010567_COW_STRYKER_LANDSCAPE\170567_CAD\SHIT\505_OVALLANDSCAPE\170567-05-7000.DWG
 PLOTTED: Wednesday, May 02, 2018 @ 01:32PM

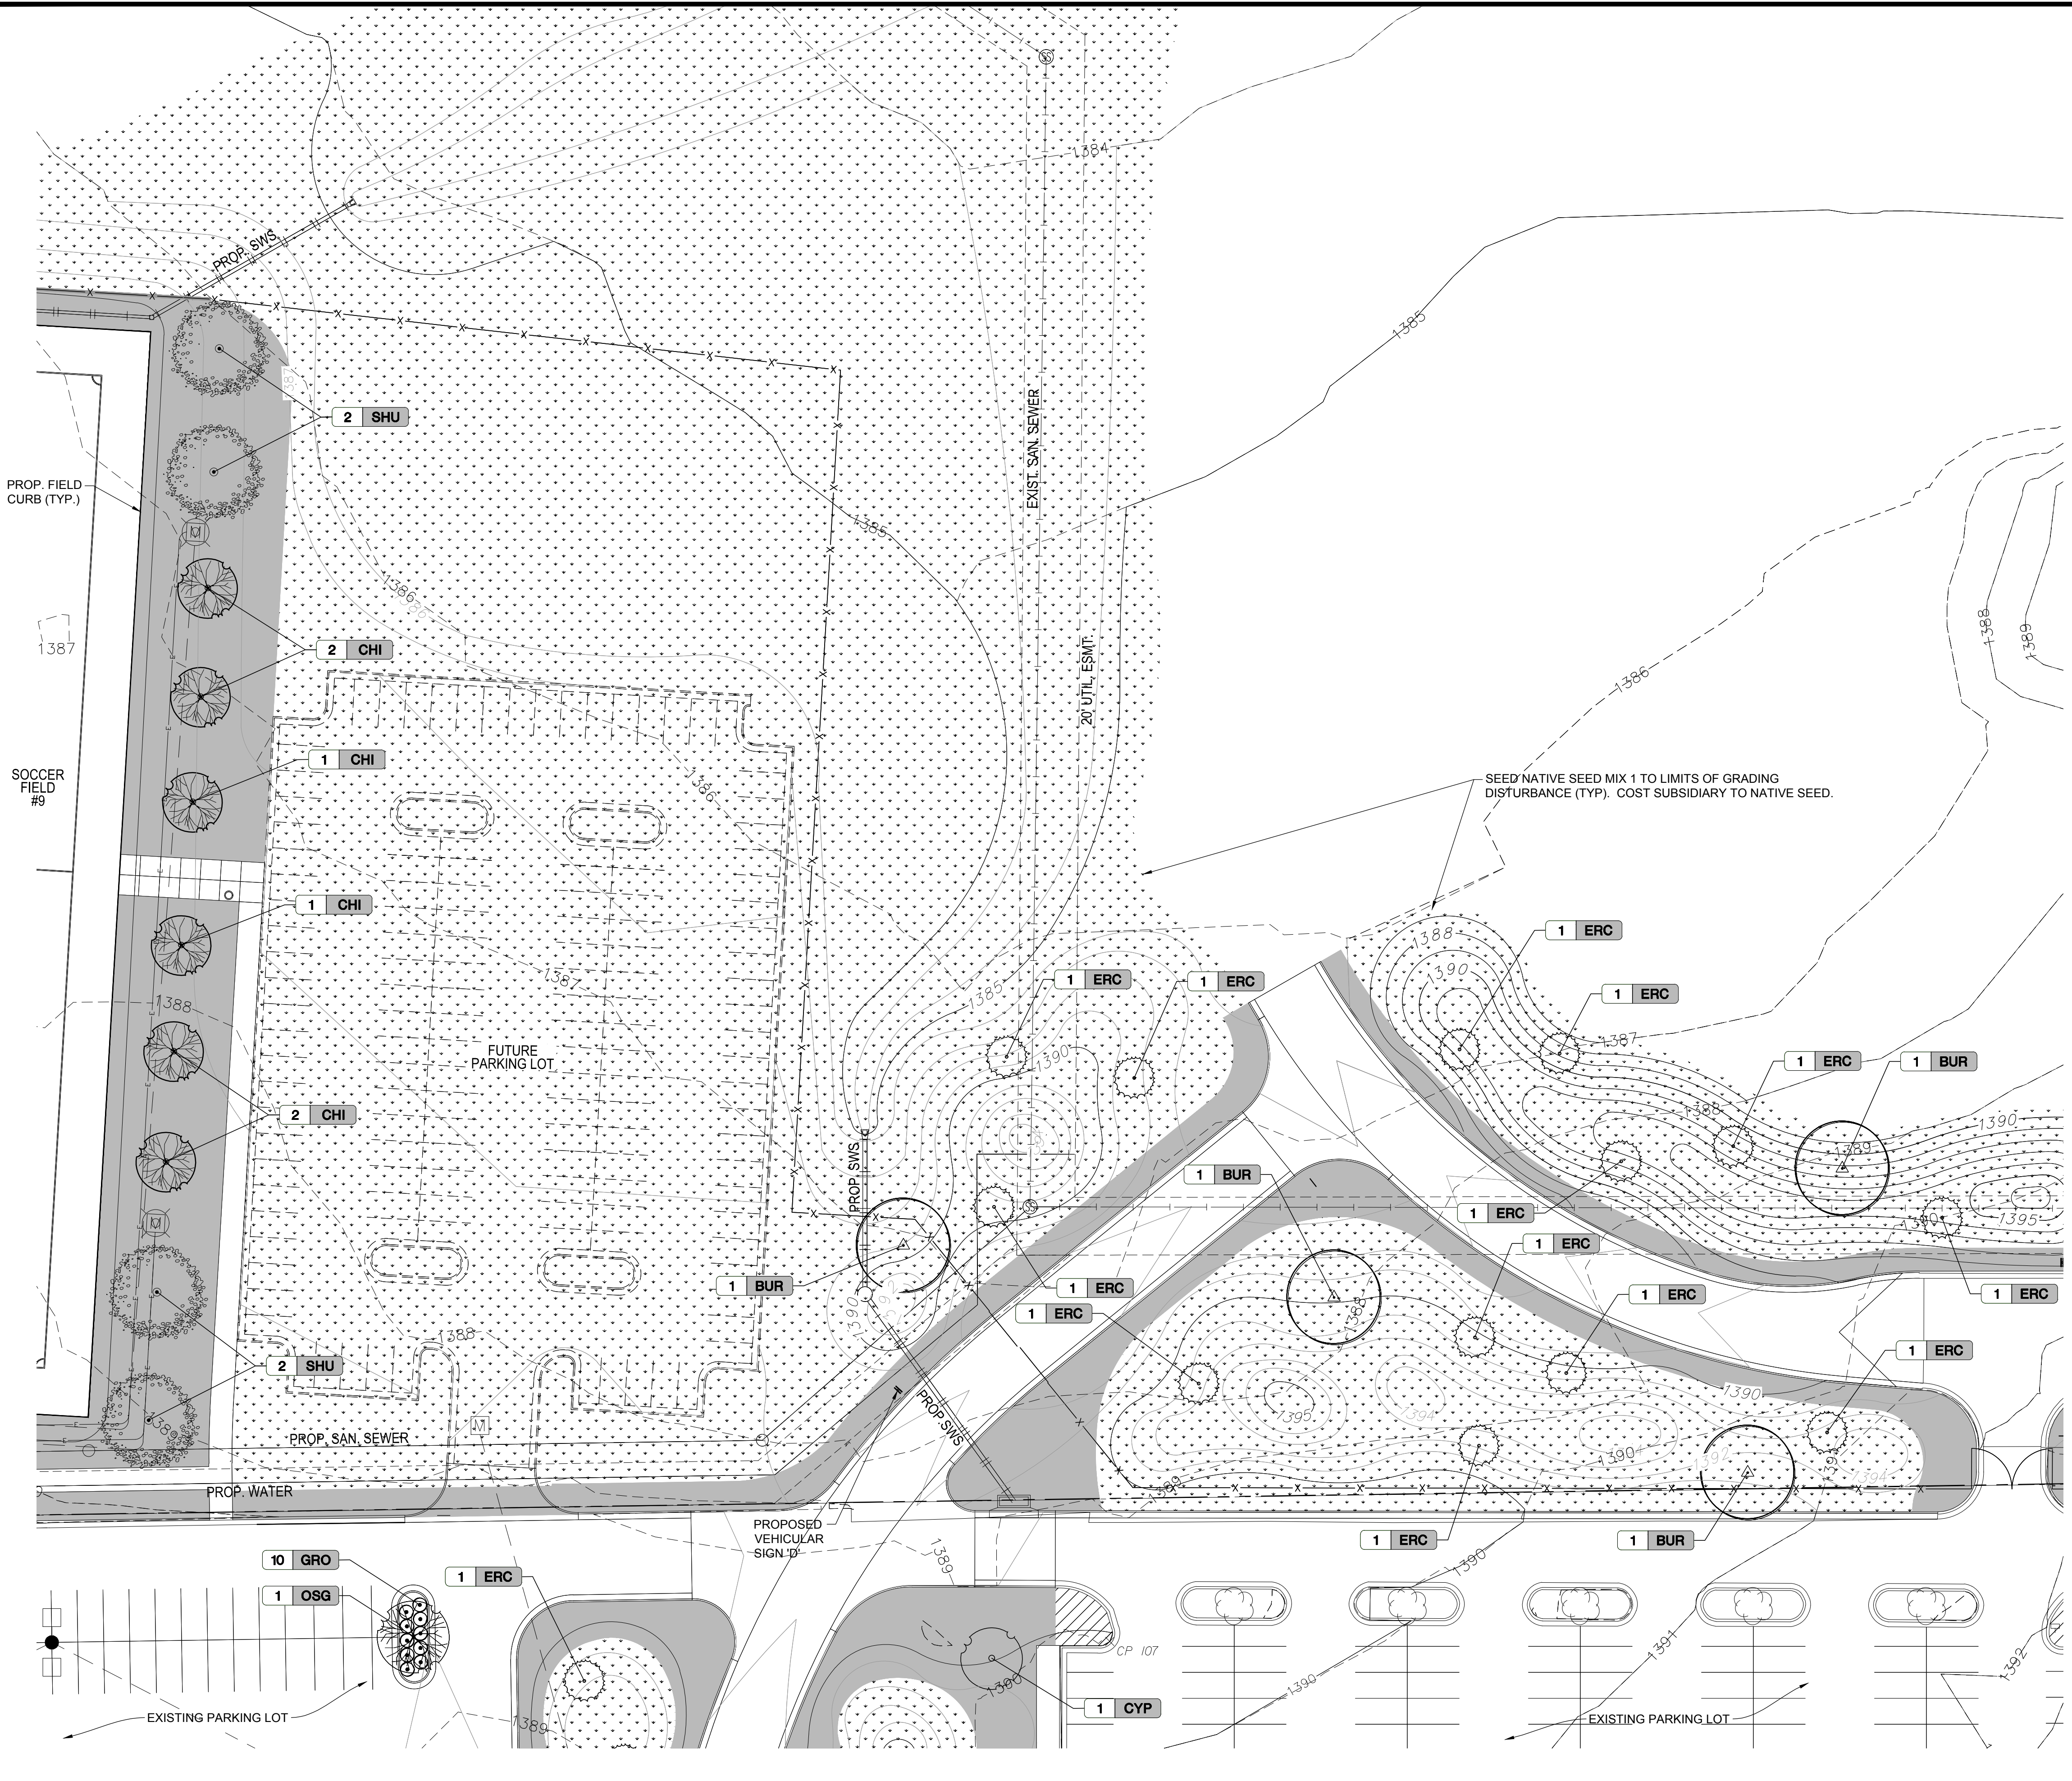

LOCATION MAP

LEGEND

- FESCUE SOD
- FESCUE SEED
- NATIVE SEED MIX 1
- NATIVE SEED MIX 2
- EXISTING SANITARY SEWER
- EXISTING GAS LINE
- EXISTING WATER LINE
- EXISTING STORM SEWER
- PROPOSED STORM SEWER
- PROPOSED ELEC. CONDUIT
- PROPOSED CONTOURS
- EXISTING CONTOURS

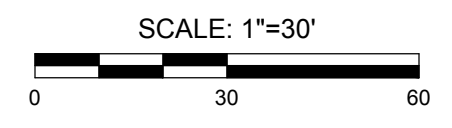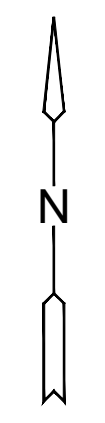

©2018
 MKEC Engineering
 All Rights Reserved
 www.mkec.com
 These drawings and their contents, including, but not limited to, all concepts, designs, & ideas are the exclusive property of MKEC Engineering (MKEC), and may not be used or reproduced in any way without the express consent of MKEC.

LANDSCAPE SHEET 5

PROJECT NO.	1701010567
DATE	MAY 2, 2018
SCALE	1" = 30'
DESIGNED	RKO
DRAWN	RKO
CHECKED	MAB
ISSUED FOR CONST.	05-02-18
NO.	REVISION DATE