
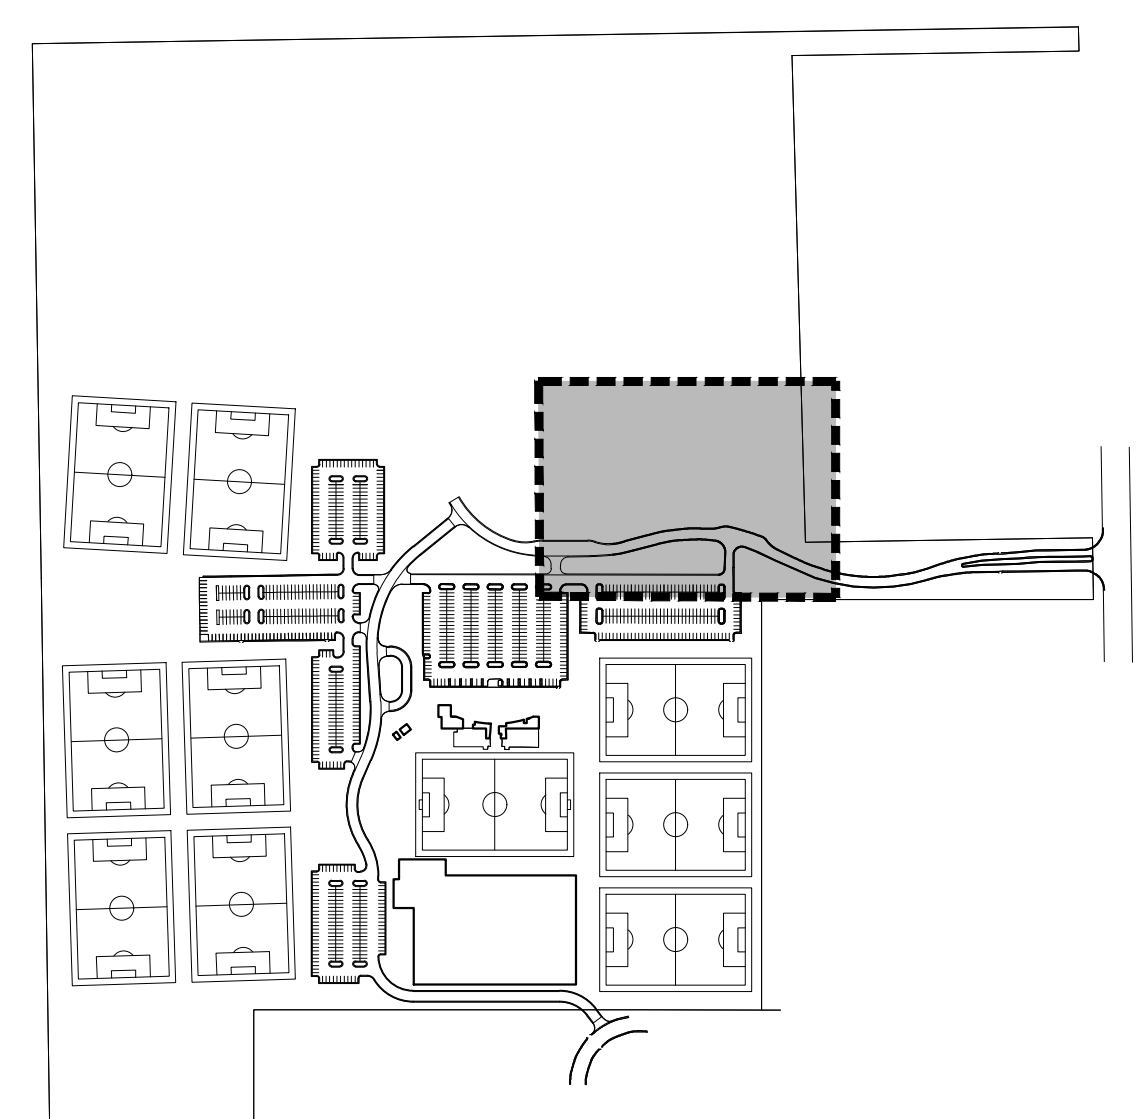


J:\PROJECTS\2017\171010567\_COW\_STRYKER\_170567\_CAD\SHIT\505\_OVILLANDSCAPE\170567-05-7000.DWG  
 PLOTTED: Wednesday, May 02, 2018 @ 01:40PM

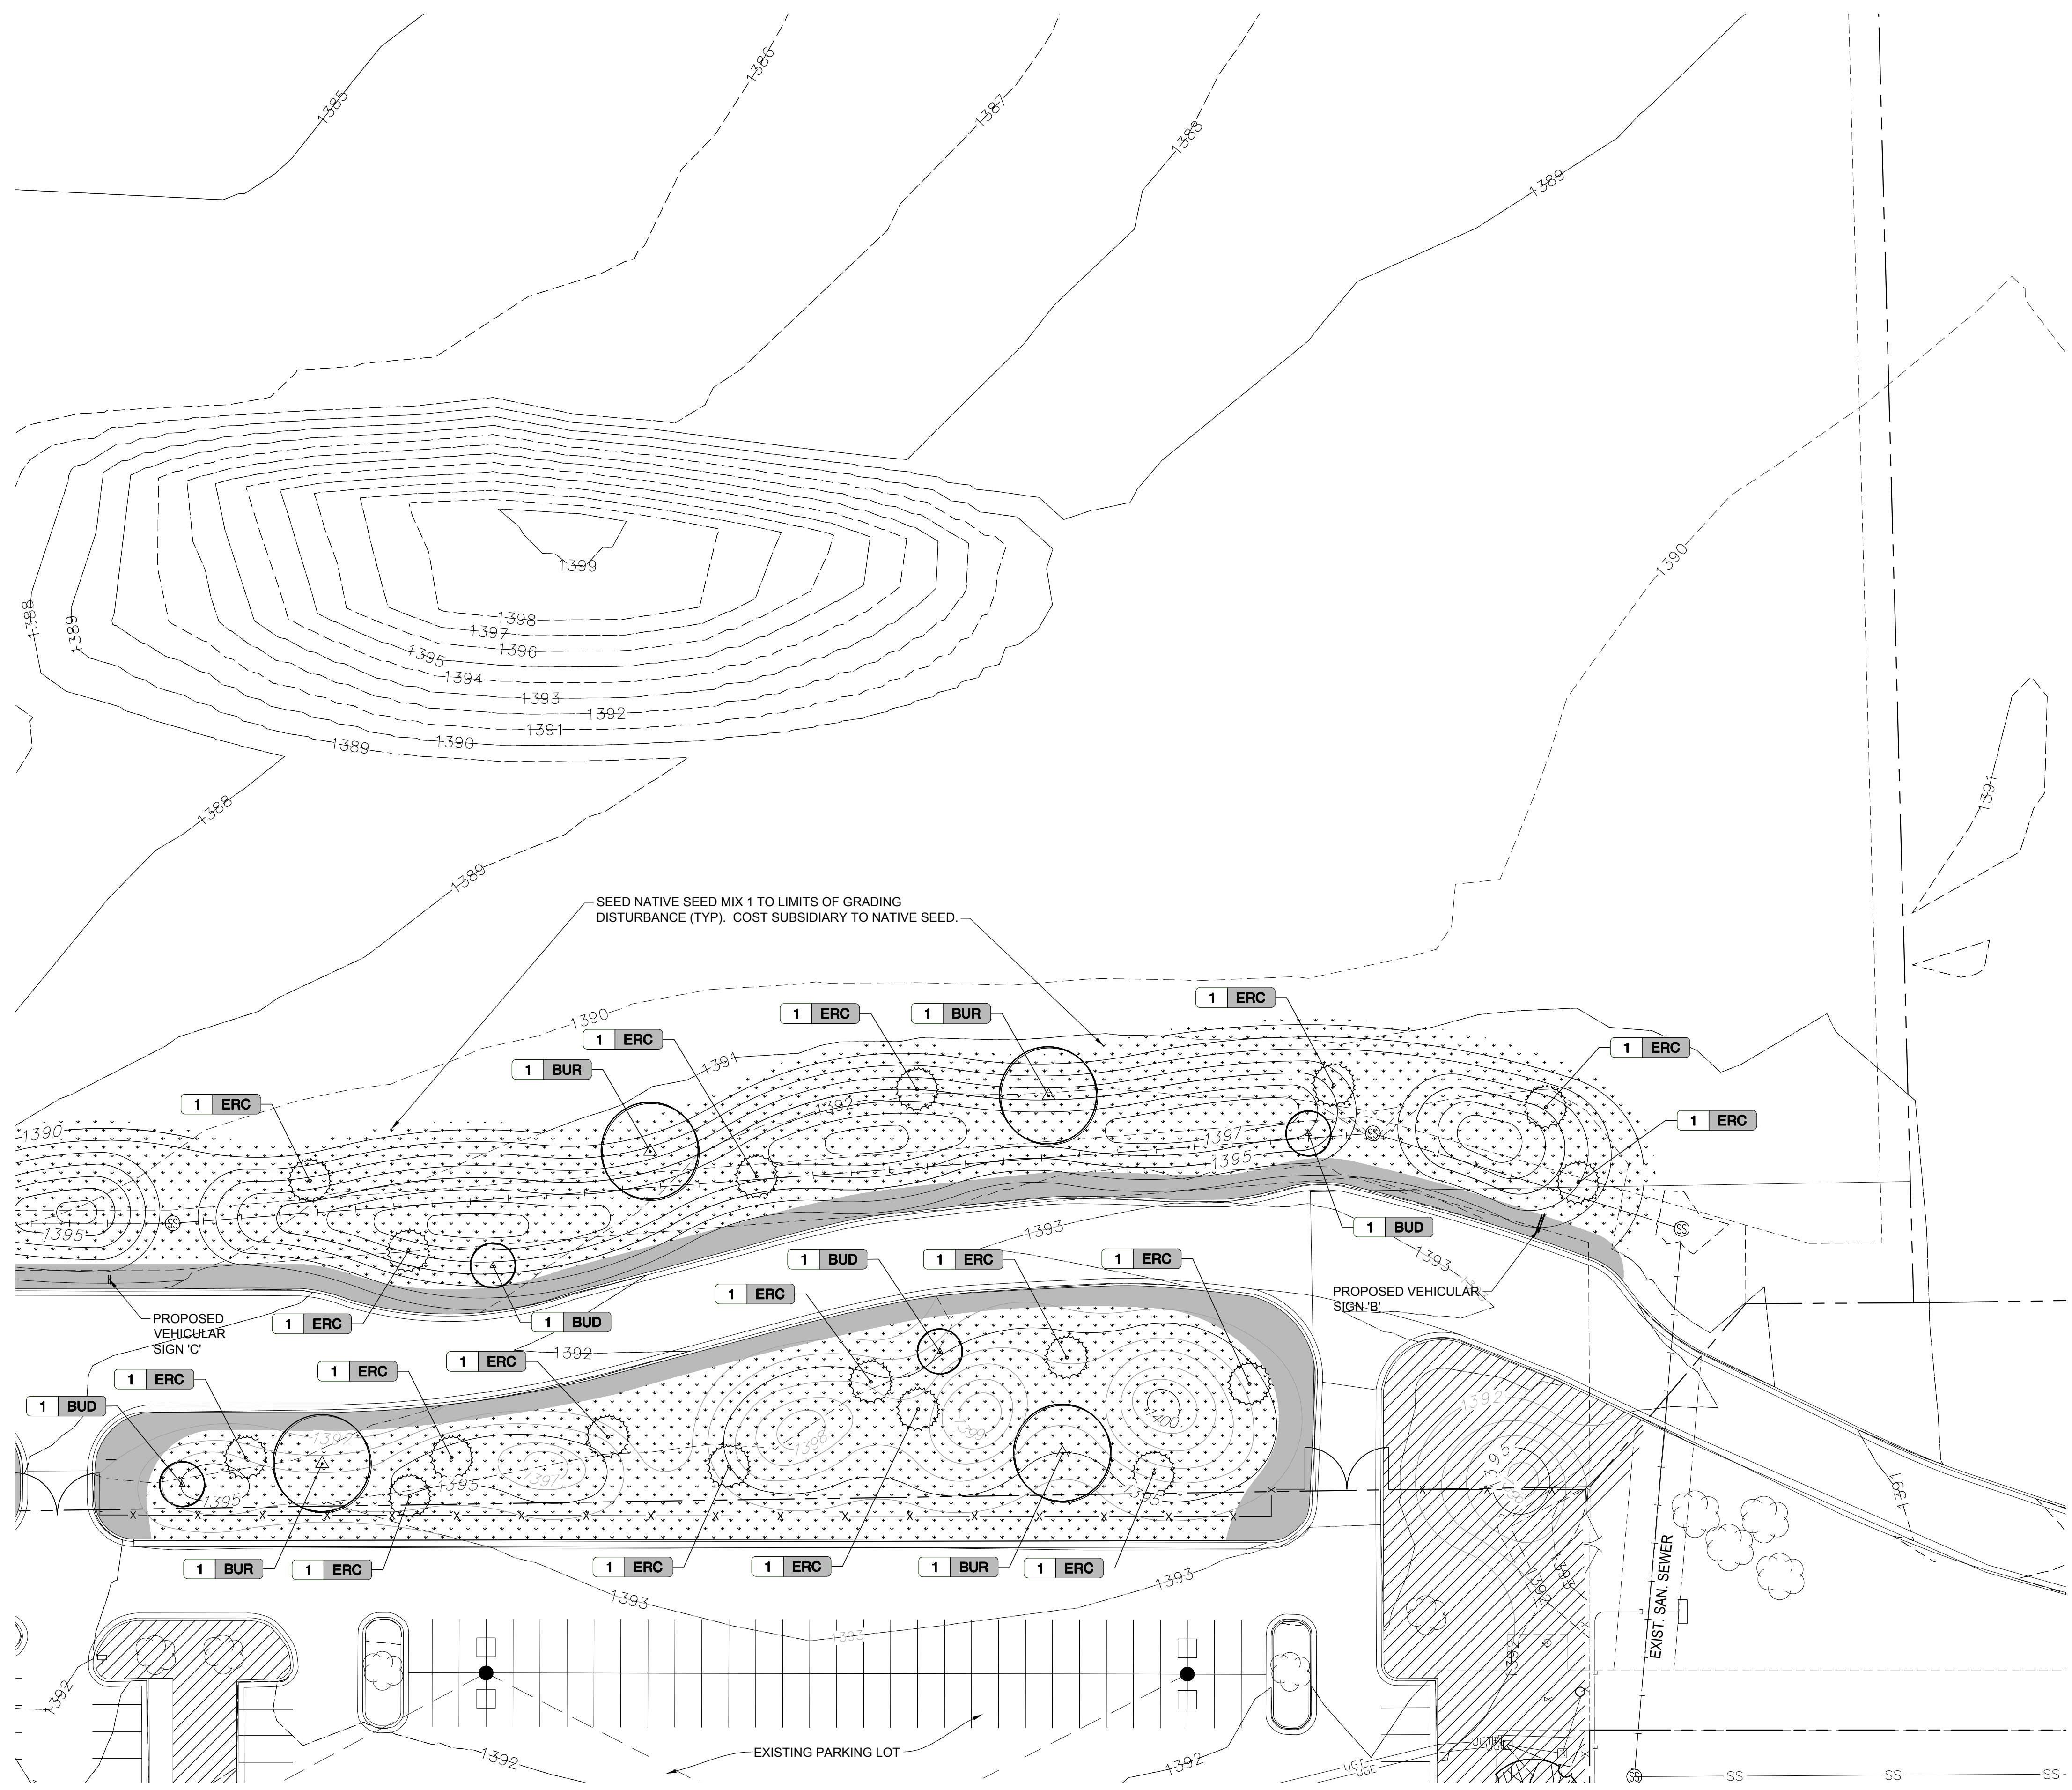

LOCATION MAP

**LEGEND**

- FESCUE SOD
- FESCUE SEED
- NATIVE SEED MIX 1
- NATIVE SEED MIX 2
- EXISTING SANITARY SEWER
- EXISTING GAS LINE
- EXISTING WATER LINE
- EXISTING STORM SEWER
- PROPOSED STORM SEWER
- PROPOSED ELEC. CONDUIT
- PROPOSED CONTOURS
- EXISTING CONTOURS



©2018  
 MKEC Engineering  
 All Rights Reserved  
 www.mkec.com  
 These drawings and their contents, including, but not limited to, all concepts, designs, & ideas are the exclusive property of MKEC Engineering (MKEC), and may not be used or reproduced in any way without the express consent of MKEC.

**LANDSCAPE SHEET 8**

PROJECT NO.	1701010567	
DATE	MAY 2, 2018	
SCALE	1" = 30'	
DESIGNED	DRAWN	CHECKED
RKO	RKO	MAB
NO.	REVISION	DATE
0	ISSUED FOR CONST.	05-02-18
SHEET NO.		
60 OF 102		