


J:\PROJECTS\2017\171010567\_COW\_STRYKER\170567\_CAD\SHS\505\_CIVIL\PAV\17567-05-5500.DWG  
 PLOTTED: Wednesday, May 02, 2018 @ 02:35PM

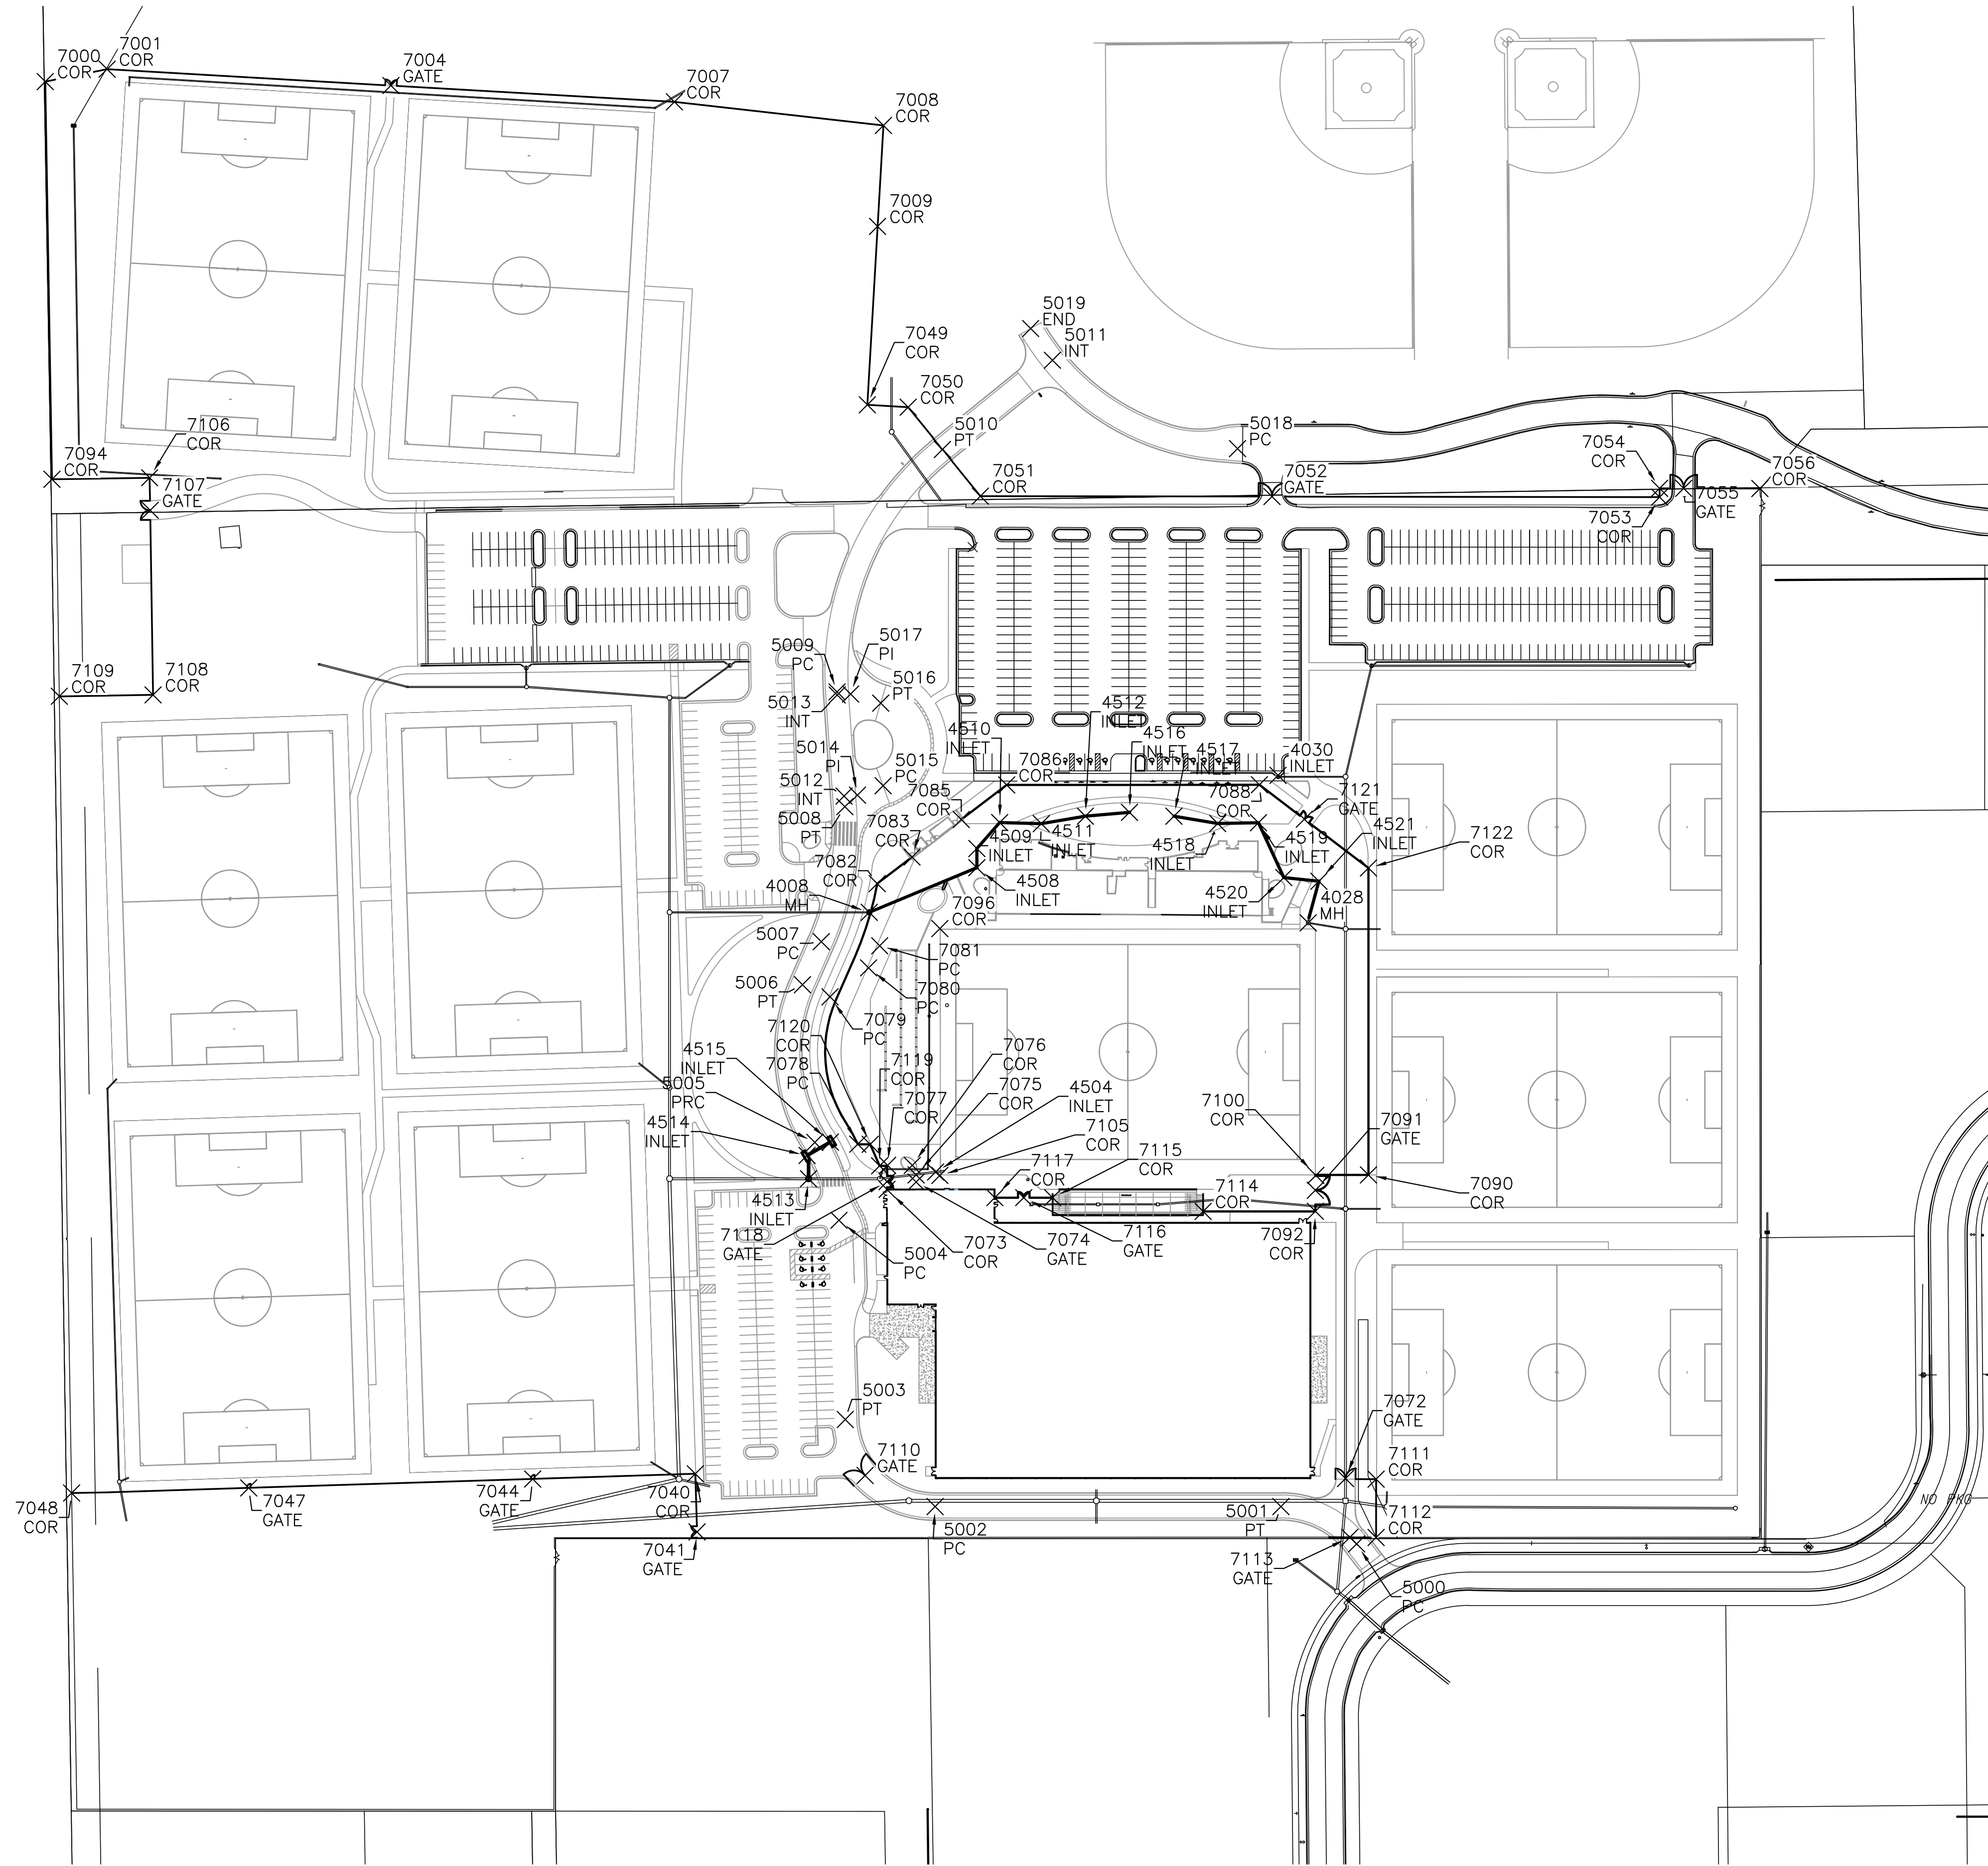

**CONTROL POINTS**

CP #100  
 5/8" rebar with MKEC Aluminum Cap  
 N = 1709596.07 E = 1624178.12 Elev. = 1334.38  
 South side of 37th Street N., West of entrance drive to Mid Kansas Pediatric Association at address 6837 W 37th St N.  
 36 feet NW of fire hydrant  
 6 feet south of south edge of asphalt

CP #101  
 5/8 inch rebar with MKEC Aluminum Cap  
 N = 1709656.12 E = 1625269.09 Elev. = 1331.35'  
 North side of 37th St. N  
 5 feet north of north edge of asphalt  
 On extended line to the north with the centerline of Ridgeport Street

CP #102  
 5/8 inch rebar with MKEC Aluminum Cap  
 N = 1710347.41' E = 1622982.67' Elev. = 1330.50  
 East Ridge Road in flowline of ditch  
 45 feet northwest of 3rd powerpole north of 37th Street N

Horizontal and Vertical Datum:  
 Horizontal Datum: Kansas Coordinate System 1983 South Zone.  
 (Horizontal coordinates modified to ground using a scale factor of 1.000120014)  
 Vertical Datum: NAVD 88

EVERY ATTEMPT HAS BEEN MADE TO INSURE ALL COORDINATE VALUES SHOWN ARE AN ACCURATE AND TRUE REPRESENTATION OF THE CURRENT PLANS. ALL VALUES ARE TO BE CONFIRMED WITH THE FINAL SIGNED PLAN SET BEFORE USE.



PAVING & INCIDENTAL DRAINAGE FOR  
**STRYKER SPORTS**  
 WICHITA, KANSAS



©2018 MKEC Engineering All Rights Reserved www.mkec.com  
 These drawings and their contents, including, but not limited to, all concepts, designs, & ideas are the exclusive property of MKEC Engineering (MKEC), and may not be used or reproduced in any way without the express consent of MKEC.

**BUBBLE MAP**

PROJECT NO.	1701010567	
DATE	MAY 2, 2018	
SCALE	1"=150'	
DESIGNED	DRAWN	CHECKED
DFL	JWC	MAB
ISSUED FOR CONST.	05-02-18	
NO.	REVISION	DATE