

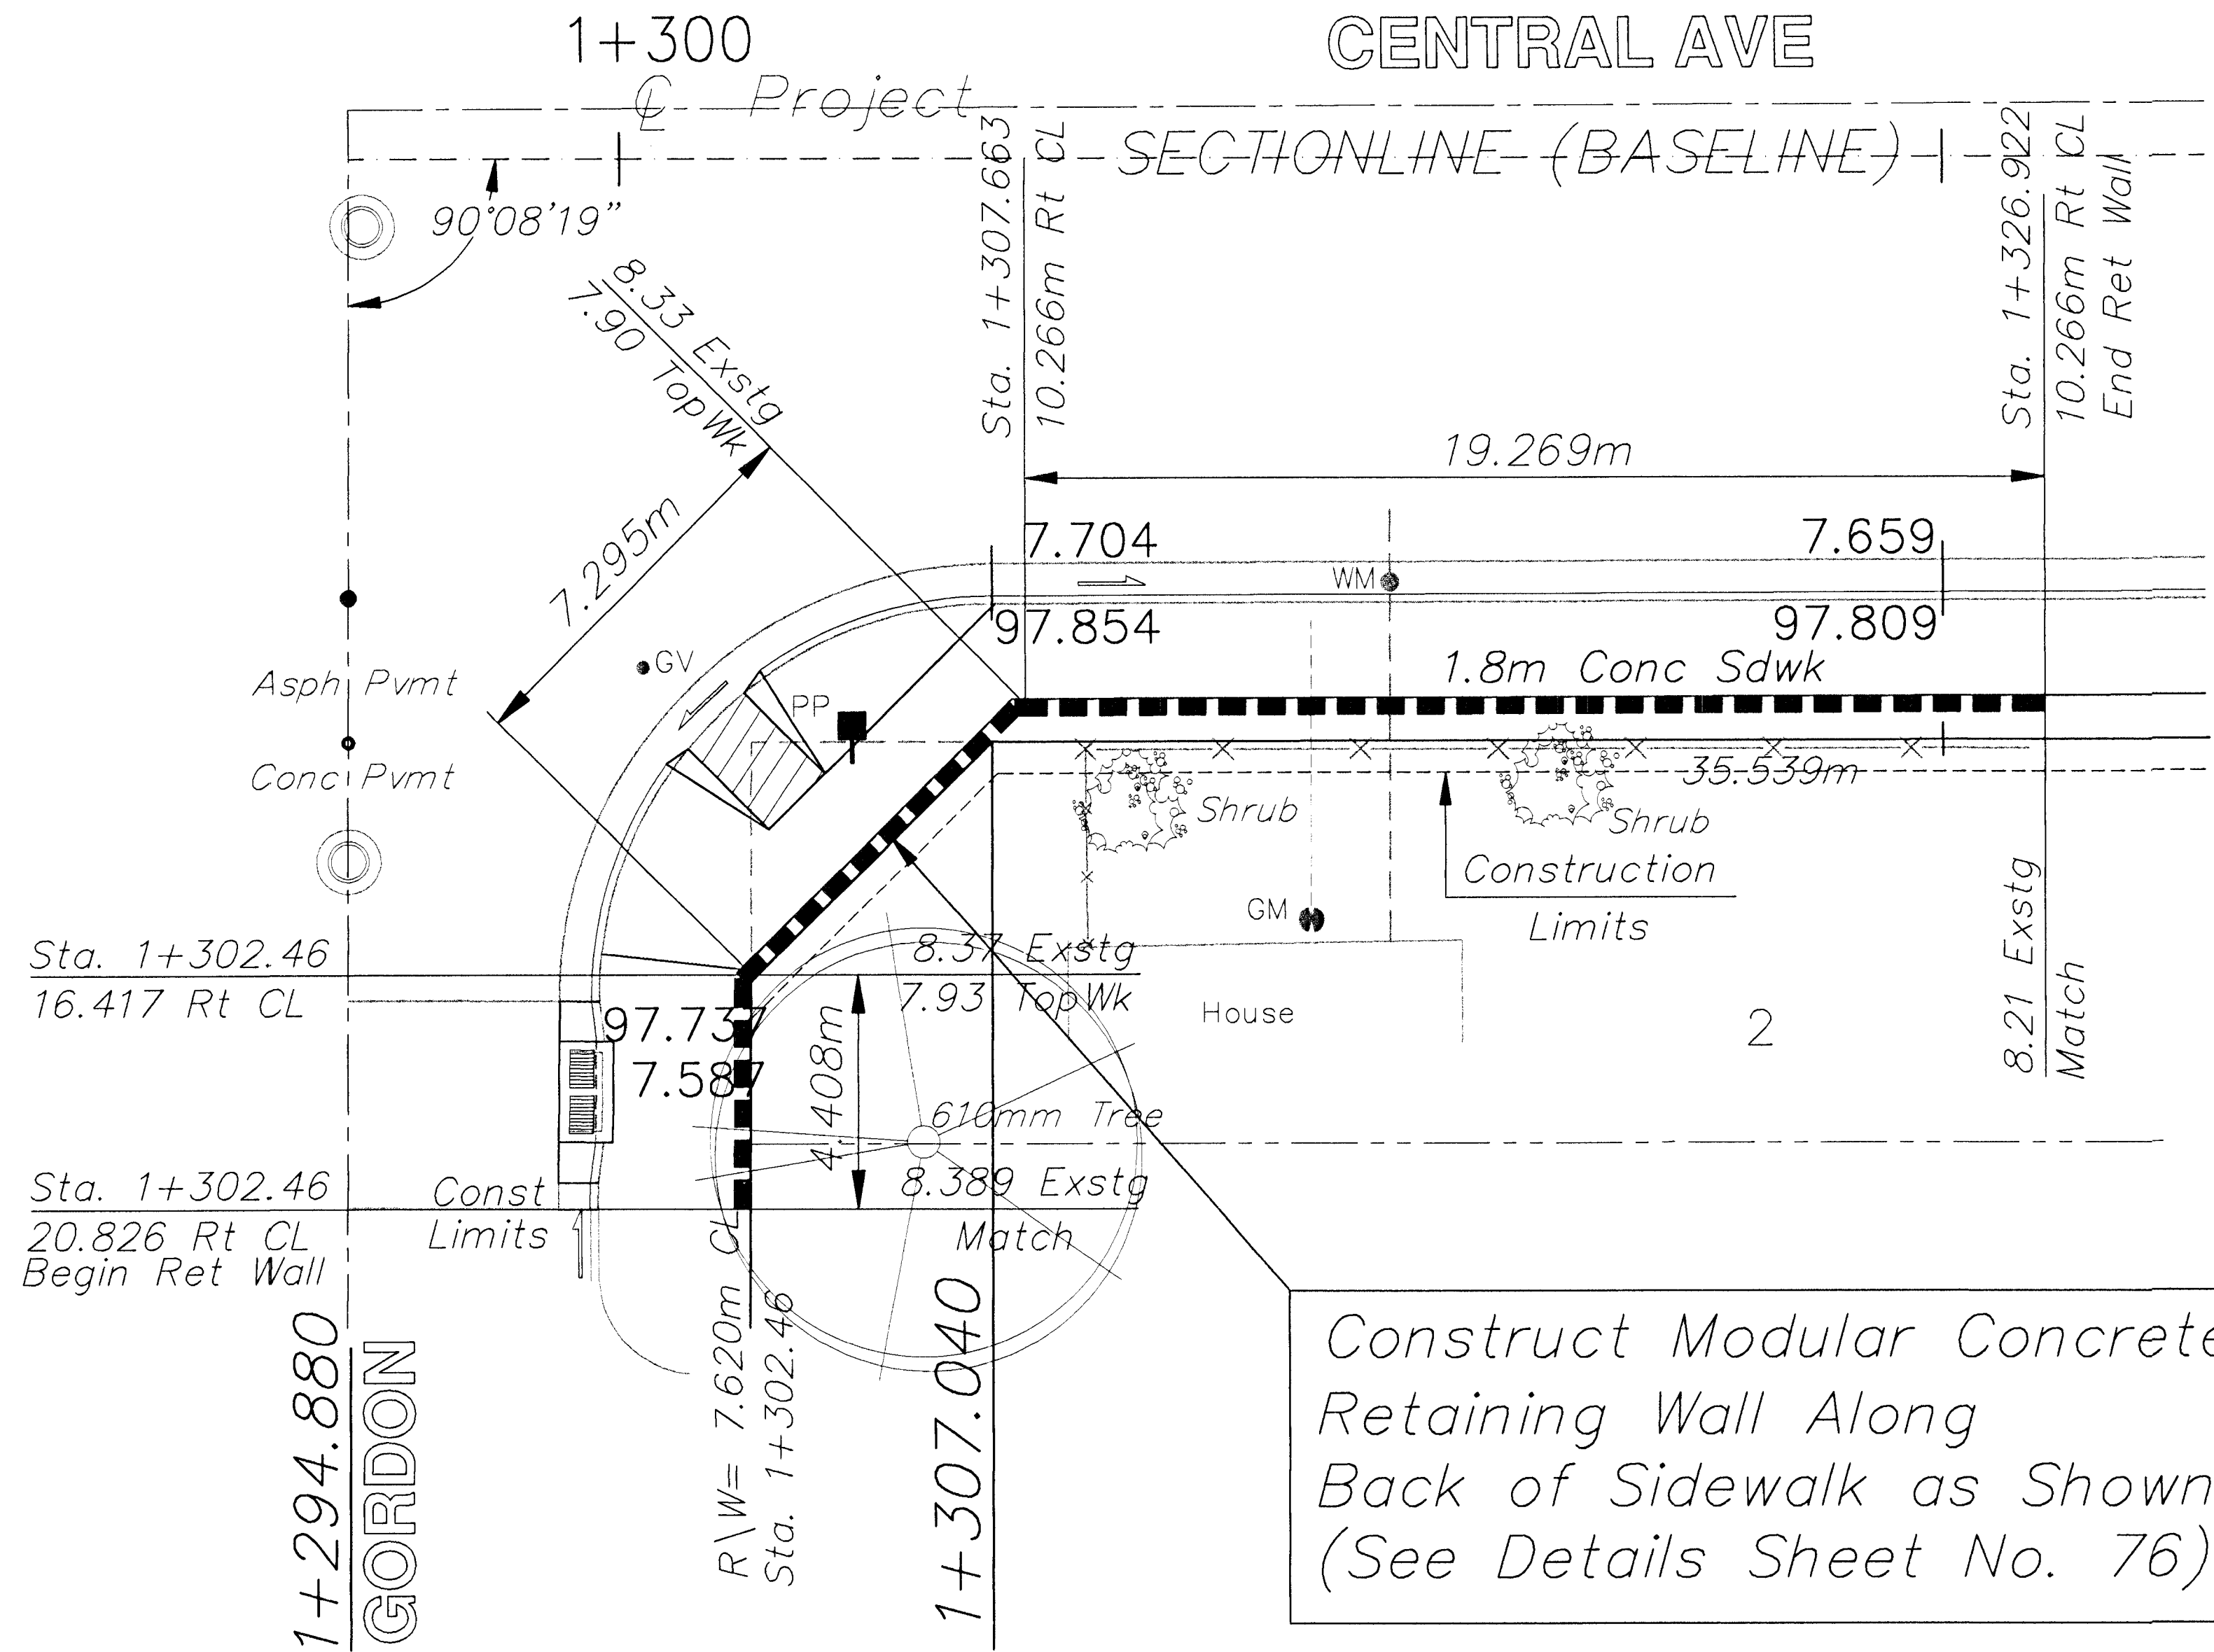


FHWA REGION NO.	STATE	PROJECT NO.	FISCAL YEAR	SHEET NO.	TOTAL SHEETS
7	KANSAS	87N-0094-01	1998	73	202

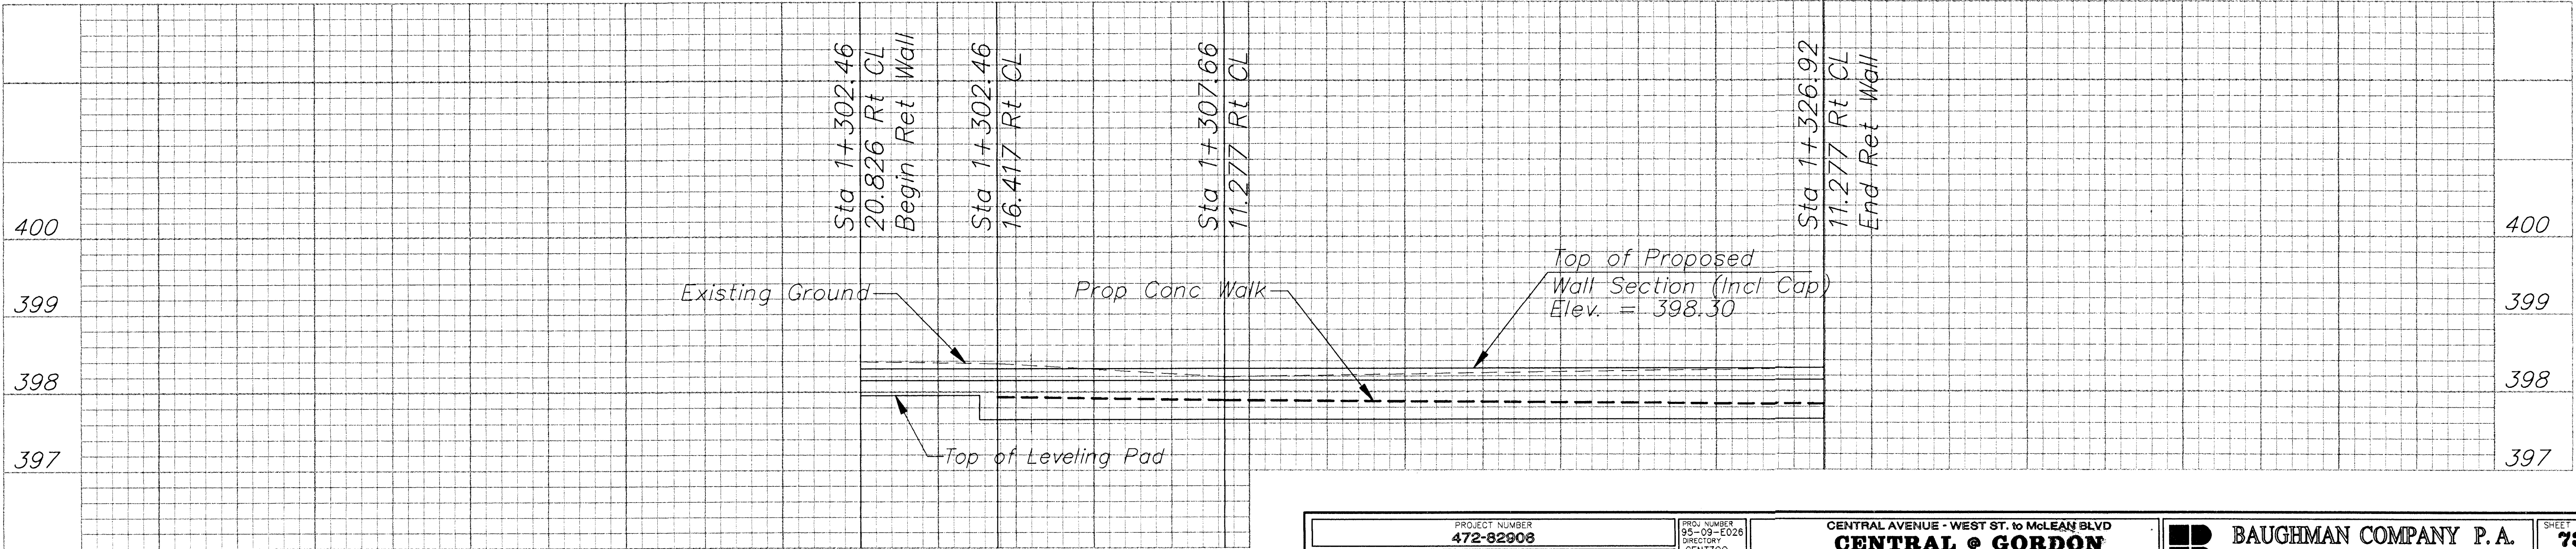

INSTALLATION, GRADING, LEVELING PAD, DRAIN TILE, ETC. AND ALL OTHER WORK NECESSARY TO CONSTRUCT RETAINING WALL SHALL BE SUBSIDIARY TO THE BID ITEM "RETAINING WALL (MODULAR CONCRETE)"

BID ITEM QUANTITIES (THIS SHEET)
"RETAINING WALL (MODULAR CONCRETE)" 18.9 sq m

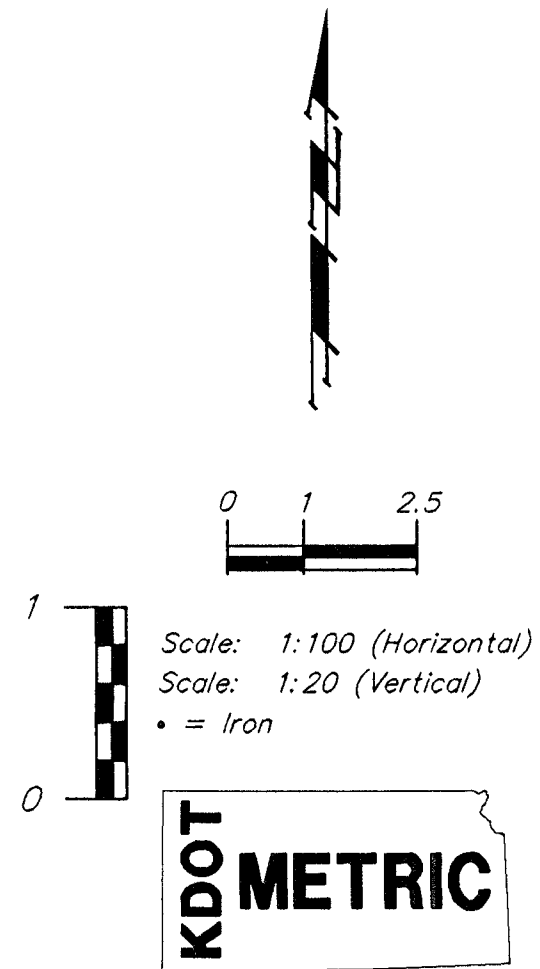

PROJECT NUMBER 472-82908					PROJ NUMBER 95-09-E026 DIRECTOR CENTZOO SHEET NAME RETWALL2	
DESIGN STAFF	DRAWN DJB	APPROVED JFB	DATE NOV98	SCALE NOTED		

CENTRAL AVENUE - WEST ST. to McLEAN BLVD
CENTRAL • GORDON
RETAINING WALL DETAIL - S.E. Corner

BAUGHMAN COMPANY P.A.
ENGINEERING, SURVEYING, & PLANNING
318-282-7271 • 315 ELLIS • WICHITA, KANSAS 67211

SHEET
OF
73
202