


BENCHMARKS



BM #8 - "□" Top of Curb @ 31.39m South and 4.72m East of the Centerline of both Edwards and Central.
Elev. = 397.997 SI Units (1305.75 MSL Datum)

Scale: 1:200 (Horizontal)
Scale: 1:40 (Vertical)

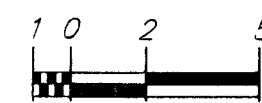

FHWA REGION NO.	STATE	PROJECT NO.	FISCAL YEAR	SHEET NO.	TOTAL SHEETS
7	KANSAS		1998	99	202

METRIC

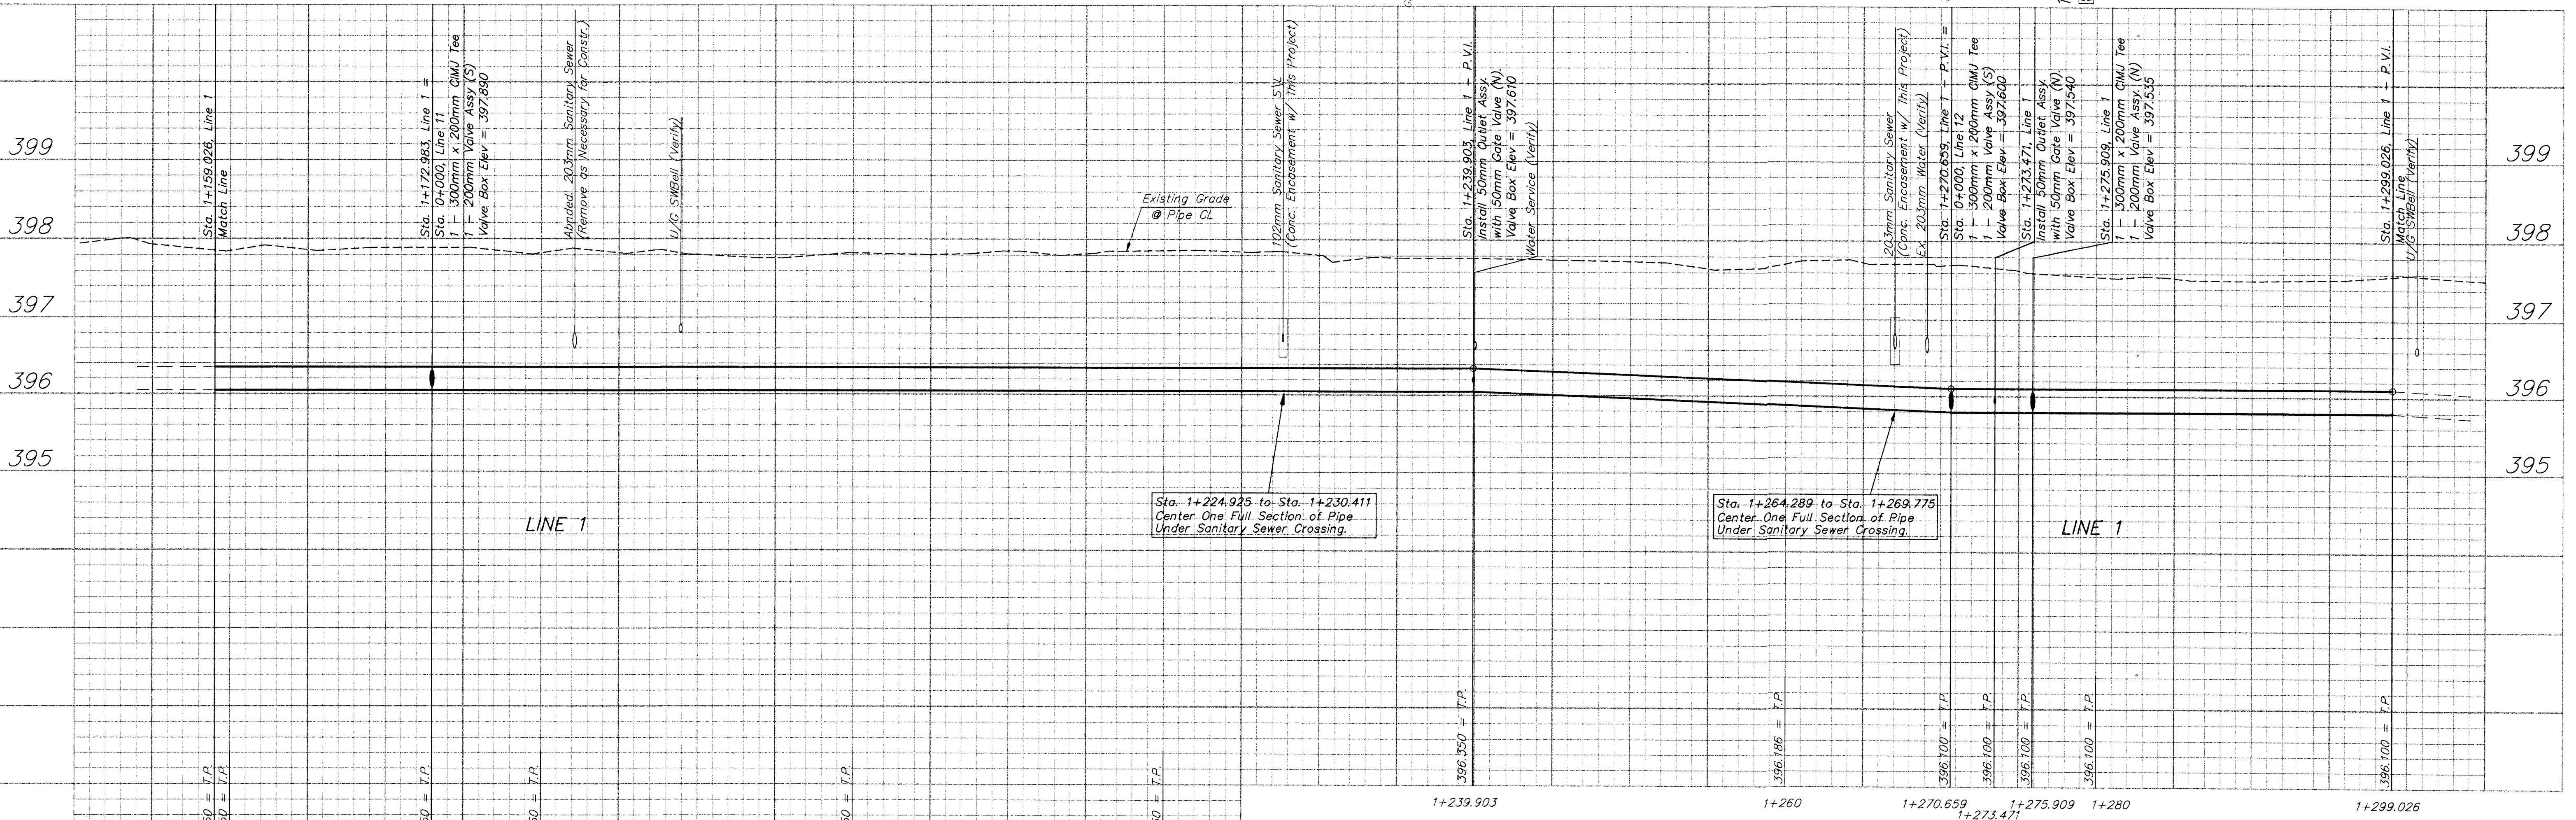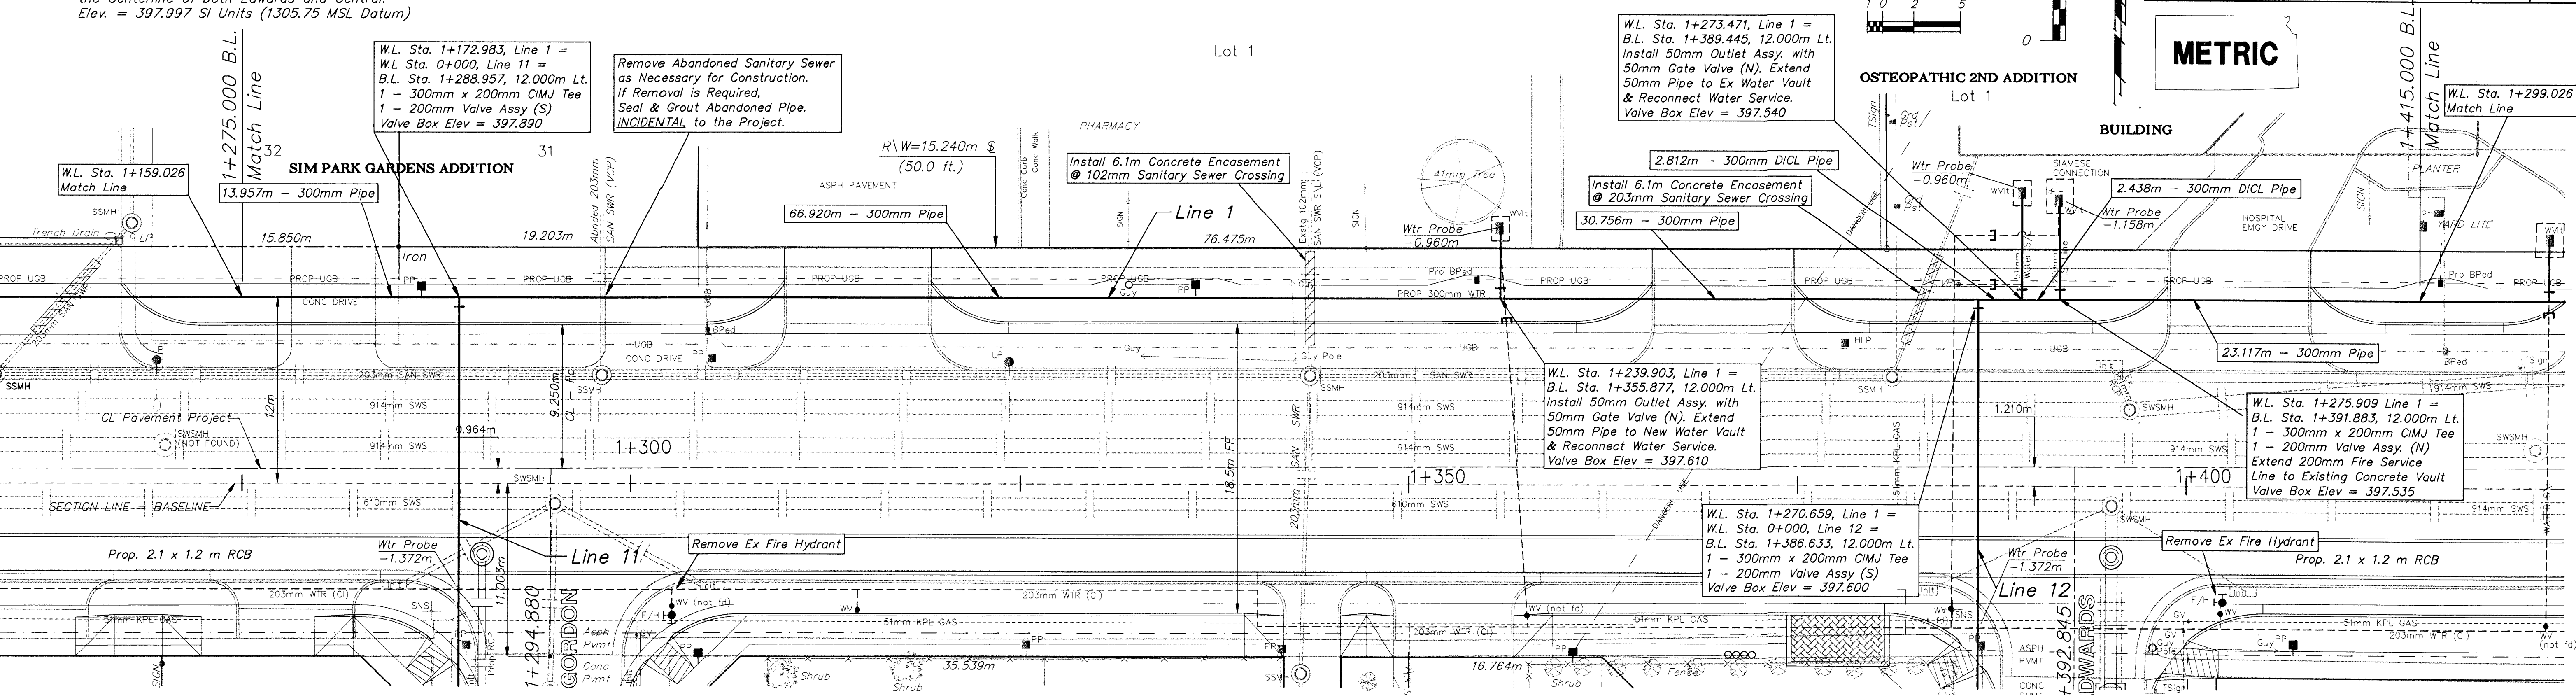

PROJECT NUMBER			
448 - 88918			
DESIGN	DRAWN	APPROVED	DATE
JFB	STAFF	JFB	NOV 98
SCALE		NOTED	
centzoo.wtr		wtr10.dwg	

WATER LINE IMPROVEMENTS - Line 1
B.L. Sta. 1+275.000 to B.L. Sta. 1+415.000
CENTRAL AVENUE - WEST ST TO MCLEAN