

BENCHMARKS



BM #9 - City Disc Located @ 12.89m South and 10.91m West of the Centerline of both Meridian and Central.
Elev. = 397.376 SI Units (1303.71 MSL Datum)

Scale: 1:200 (Horizontal)
Scale: 1:40 (Vertical)



FHWA REGION NO.	STATE	PROJECT NO.	FISCAL YEAR	SHEET NO.	TOTAL SHEETS
7	KANSAS		1998	100	202

METRIC

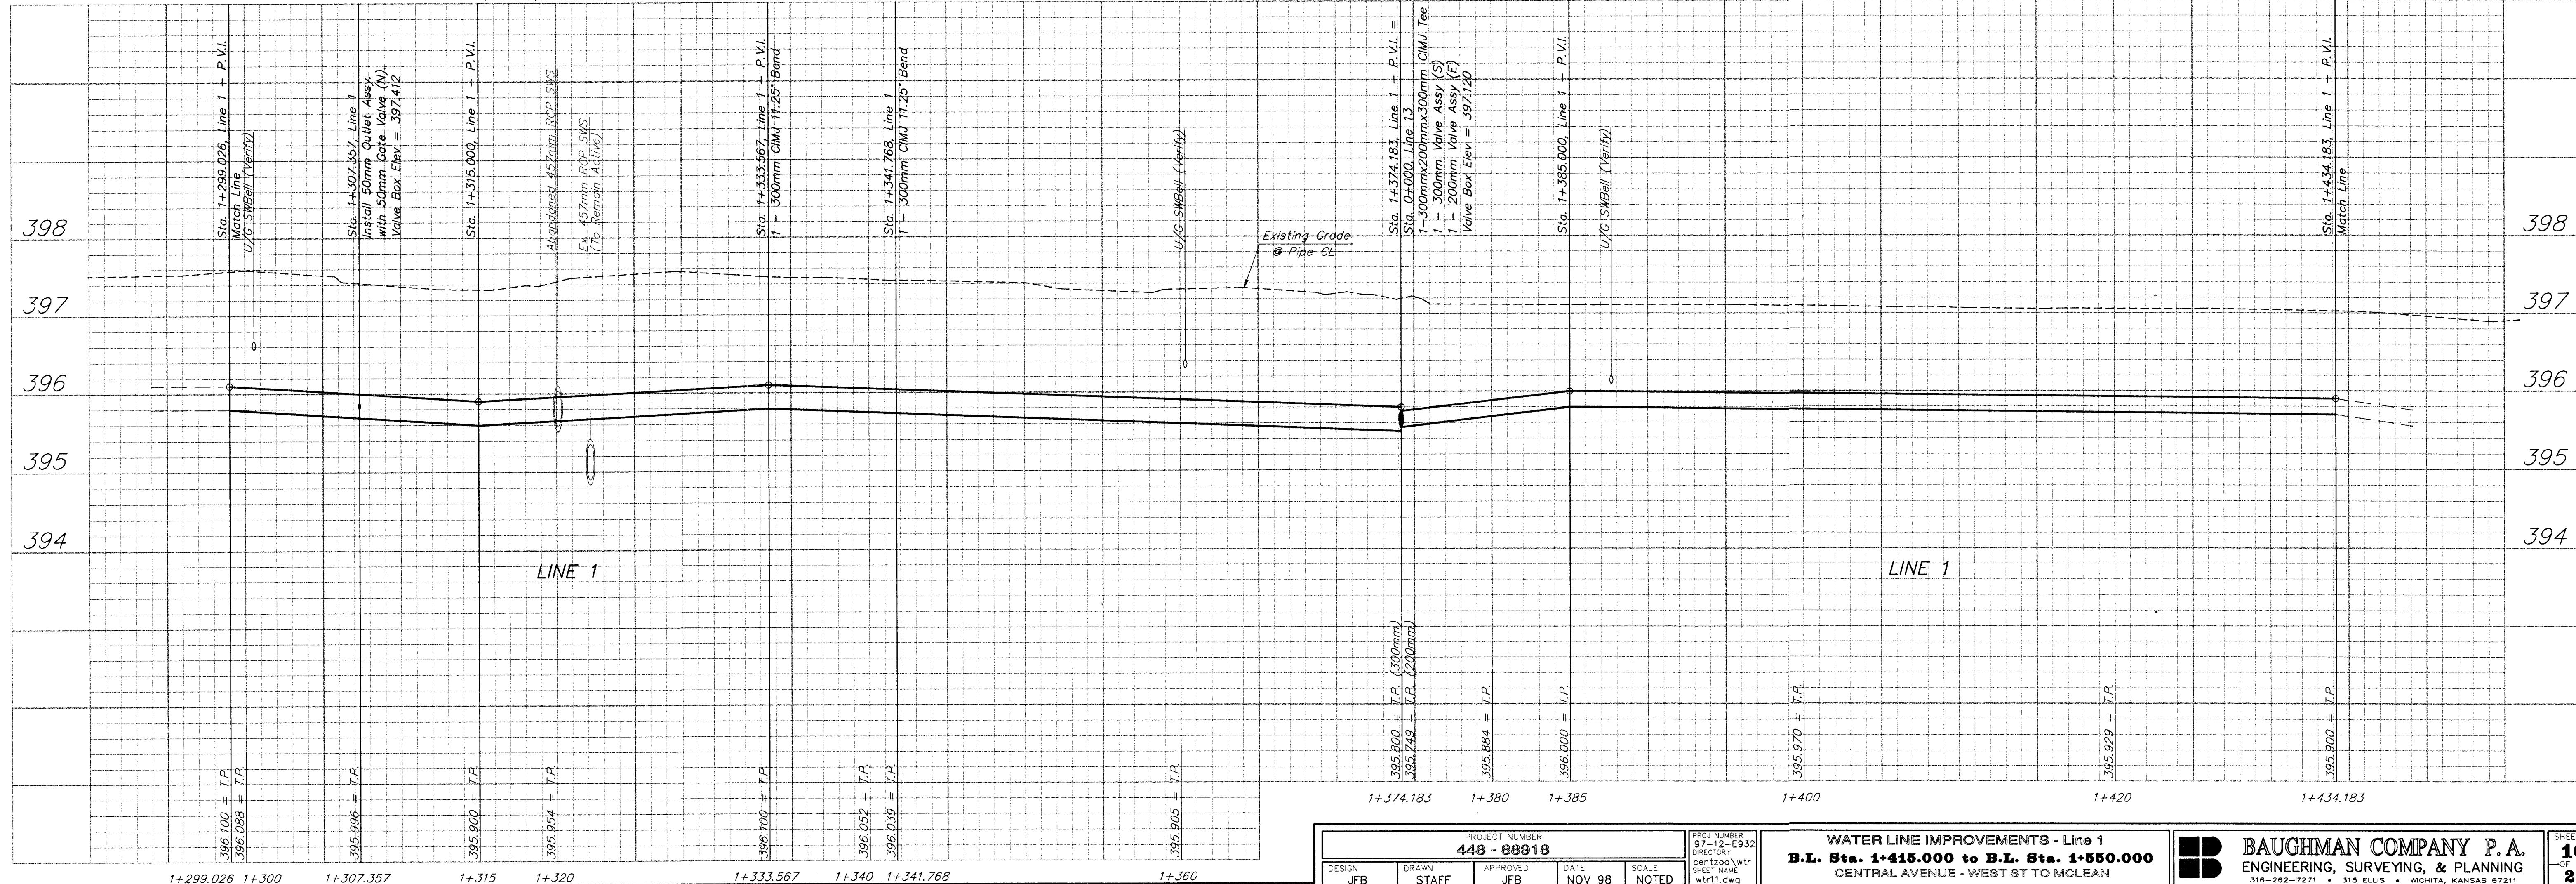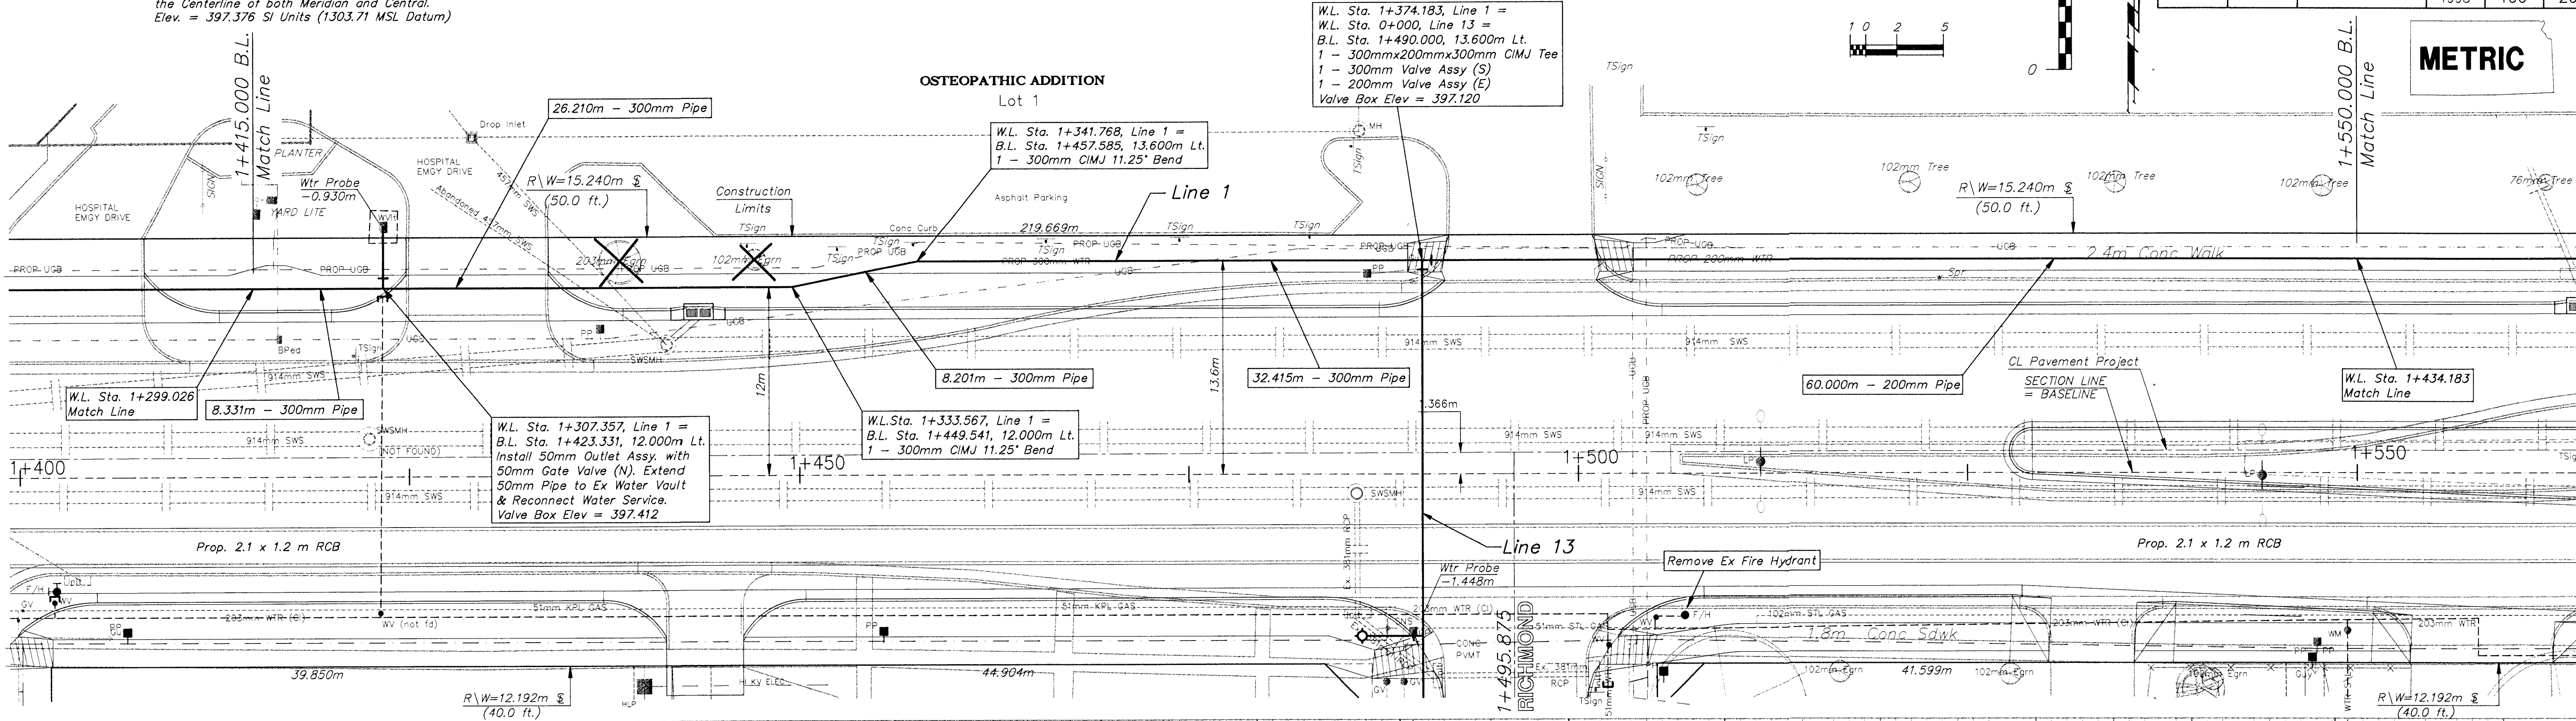

PROJECT NUMBER 448 - 88918				
DESIGN JFB	DRAWN STAFF	APPROVED JFB	DATE NOV 98	SCALE NOTED

PROJECT NUMBER 97-12-E932 DIRECTOR SEN1200 wtr SHEET NAME wtr11.dwg
--

WATER LINE IMPROVEMENTS - Line 1
B.L. Sta. 1+415.000 to B.L. Sta. 1+550.000
CENTRAL AVENUE - WEST ST to MCLEAN

BAUGHMAN COMPANY P.A.
ENGINEERING, SURVEYING, & PLANNING
316-282-7271 • 315 ELLIS • WICHITA, KANSAS 67211

SHEET
100
202