



FHWA REGION NO.	STATE	PROJECT NO.	FISCAL YEAR	SHEET NO.	TOTAL SHEETS
7	KANSAS	87N-0094-01	1998	130	202

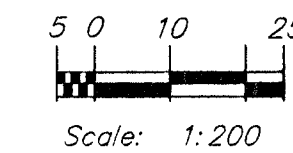

PLANT MATERIAL LOCATION

STATION	CENTER LINE OFFSET	DESCRIPTION
+454.4	11.8m Rt.	Amur Maple
+455.9	11.8m Lt.	Amur Maple
+463.4	11.8m Rt.	Amur Maple
+464.3	11.8m Lt.	Amur Maple
+473.0	11.8m Rt.	Amur Maple
+473.0	11.8m Lt.	Amur Maple
+487.0	11.8m Lt.	Shumard Oak
+505.3	11.8m Rt.	Chanticleer Pear
+512.0	11.8m Lt.	Chanticleer Pear
+530.5	11.8m Rt.	Chanticleer Pear
+542.6	11.8m Rt.	Chanticleer Pear
+547.0	12.2m Lt.	Chanticleer Pear
+552.6	11.8m Rt.	Chanticleer Pear
+555.5	12.2m Rt.	Chanticleer Pear
+563.6	11.8m Rt.	Chanticleer Pear
+576.0	11.8m Lt.	Chanticleer Pear
+594.0	11.8m Lt.	Chanticleer Pear
+600.8	12.2m Rt.	Chanticleer Pear

Note: See Plant Schedule for Material Sizes.

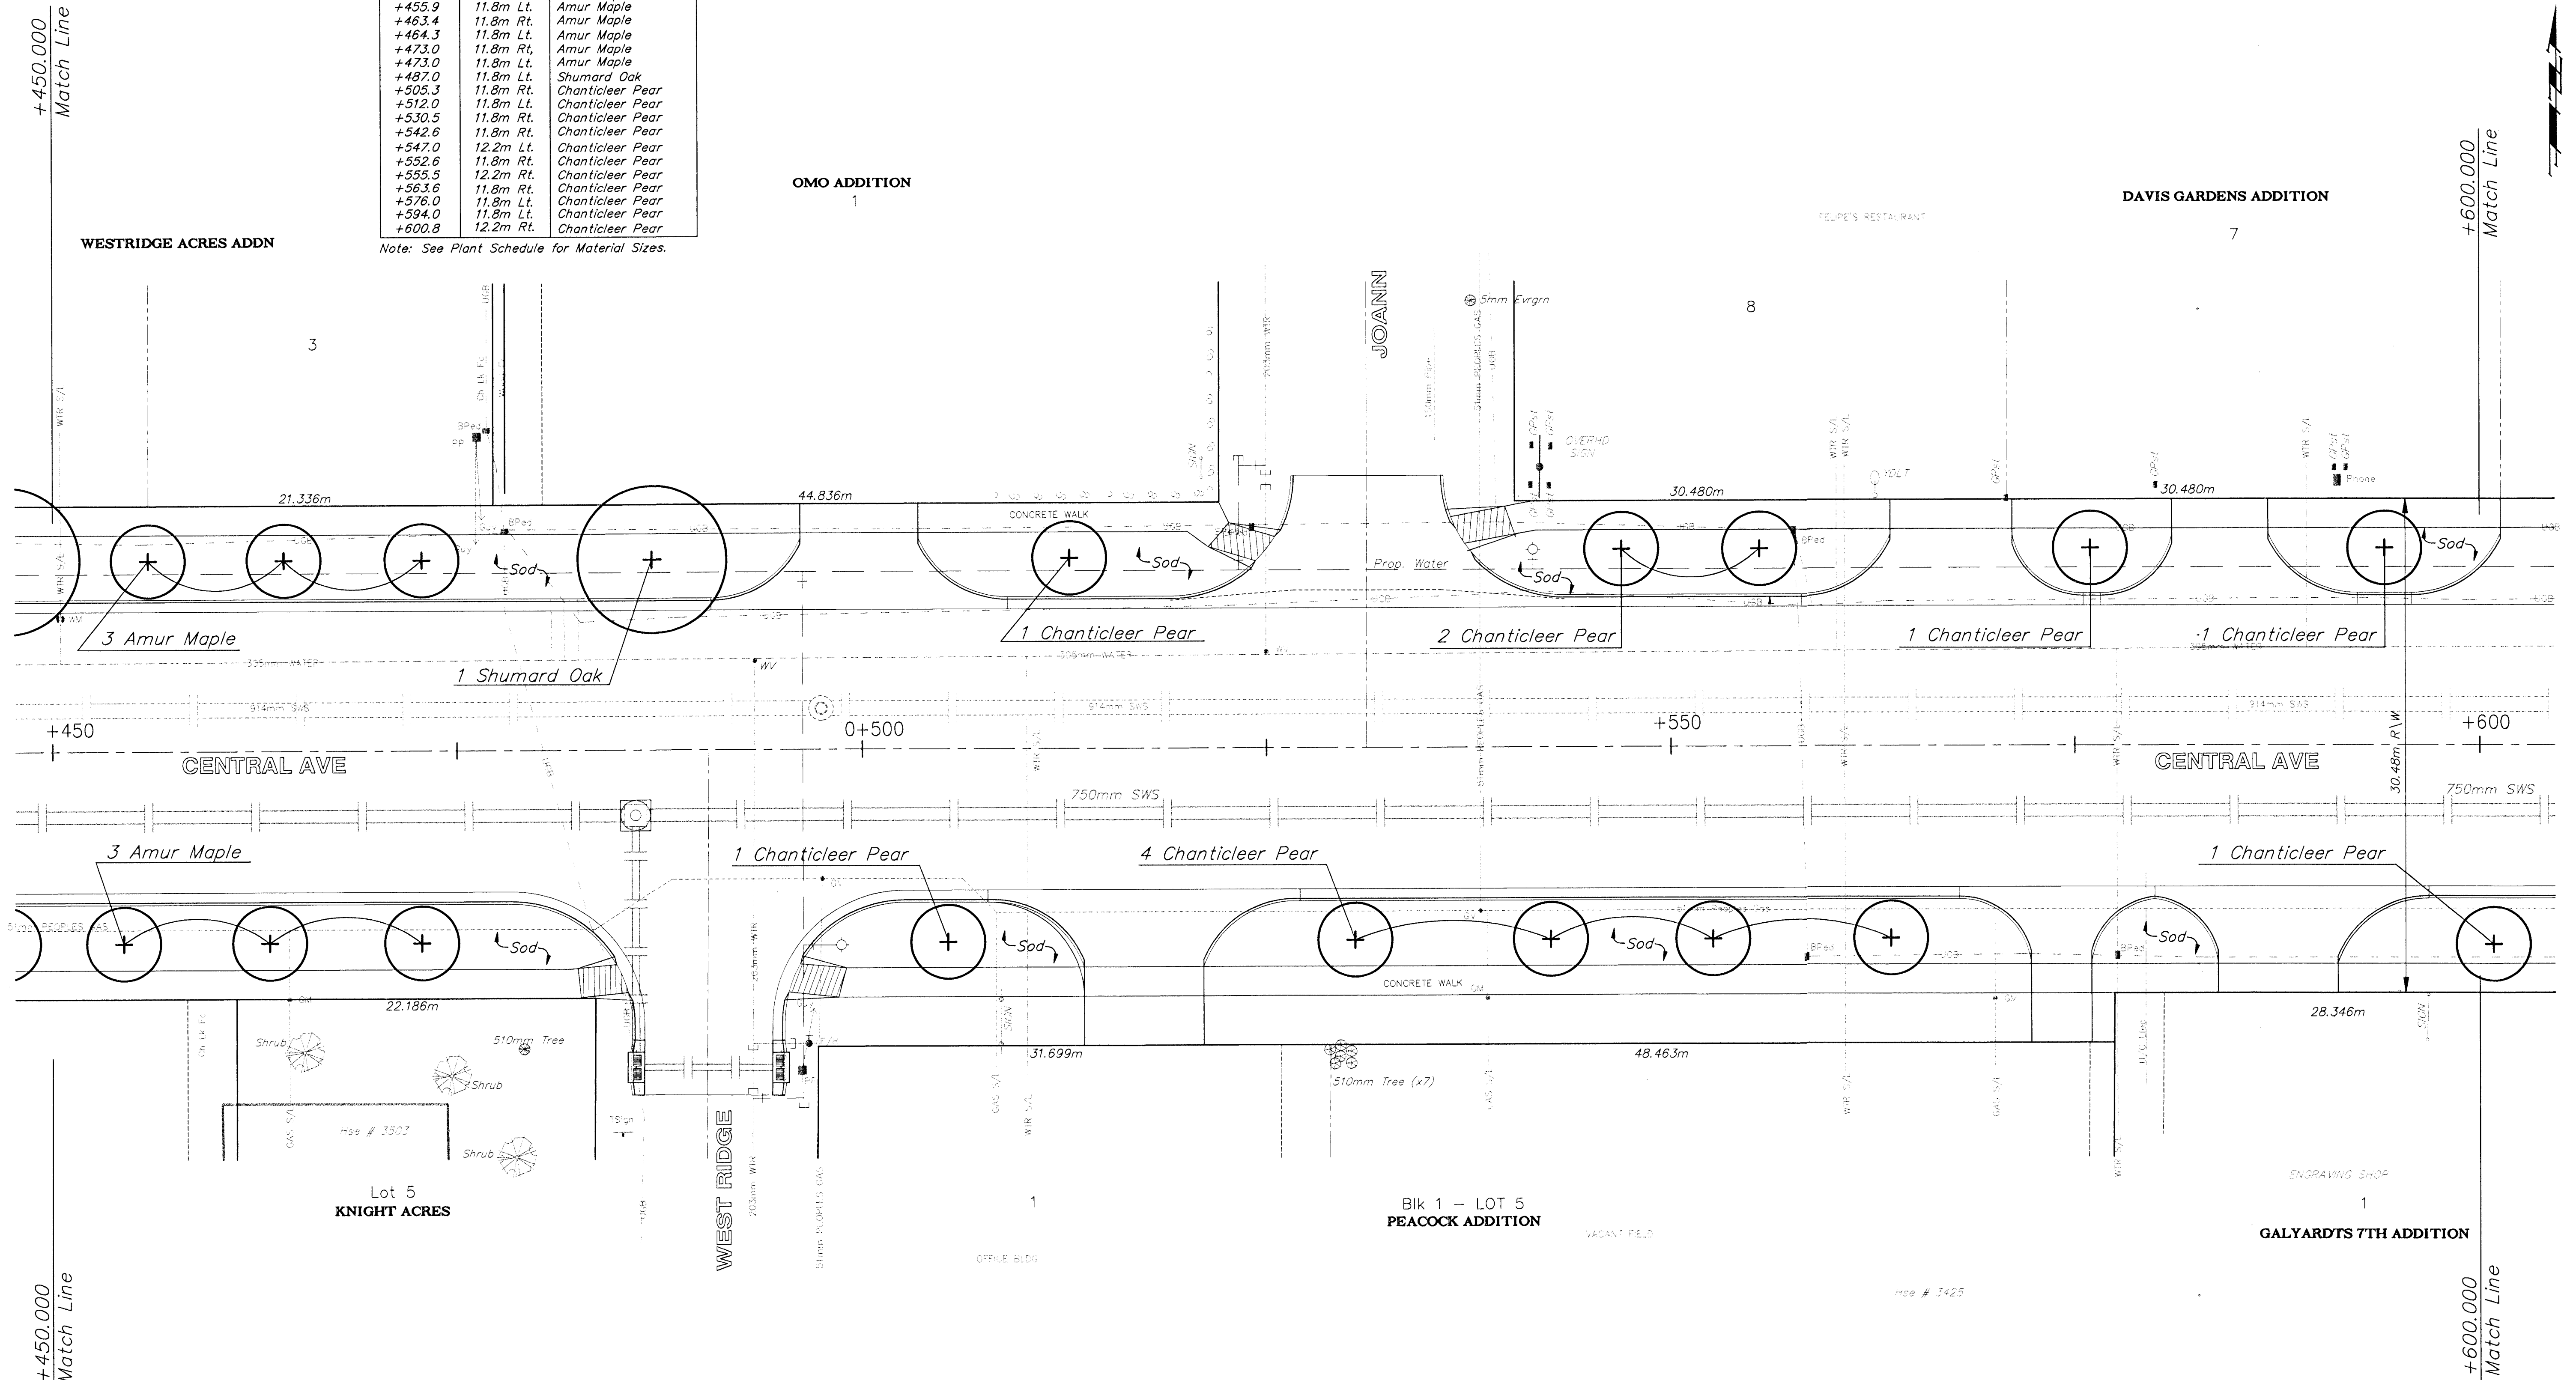

PROJECT NUMBER 472 - 82906				
DESIGN JUL	DRAWN KWR	APPROVED PJM	DATE NOV 98	SCALE NOTED

PROJECT NUMBER 95 05 E026 DISCREET CENTZOO SHEET NAME LSCAPE04

**CENTRAL AVENUE
LANDSCAPING PLANS**
Sta 0+450.000 to Sta 0+600.000

BAUGHMAN COMPANY P. A.
ENGINEERING, SURVEYING, & PLANNING
316-262-7271 • 315 ELLIS • WICHITA, KANSAS 67211

SHEET 130 OF 202
