


PLANT MATERIAL LOCATION

STATION	CENTER LINE OFFSET	DESCRIPTION
+600.8	12.2m Rt.	Chanticleer Pear
+622.0	12.2m Rt.	Chanticleer Pear
+628.5	12.2m Rt.	Chanticleer Pear
+635.1	12.2m Rt.	Chanticleer Pear
+646.7	12.2m Rt.	Chanticleer Pear
+656.3	12.2m Rt.	Chanticleer Pear
+657.3	12.2m Lt.	Chanticleer Pear
+665.1	12.2m Lt.	Shumard Oak
+673.0	12.2m Lt.	Chanticleer Pear
+678.5	12.2m Rt.	Chanticleer Pear
+686.6	12.2m Rt.	Chanticleer Pear
+698.3	12.2m Lt.	Shumard Oak
+708.0	12.2m Rt.	Chanticleer Pear
+729.5	12.2m Rt.	Chanticleer Pear
+735.6	12.2m Rt.	Chanticleer Pear

Note: See Plant Schedule for Material Sizes.

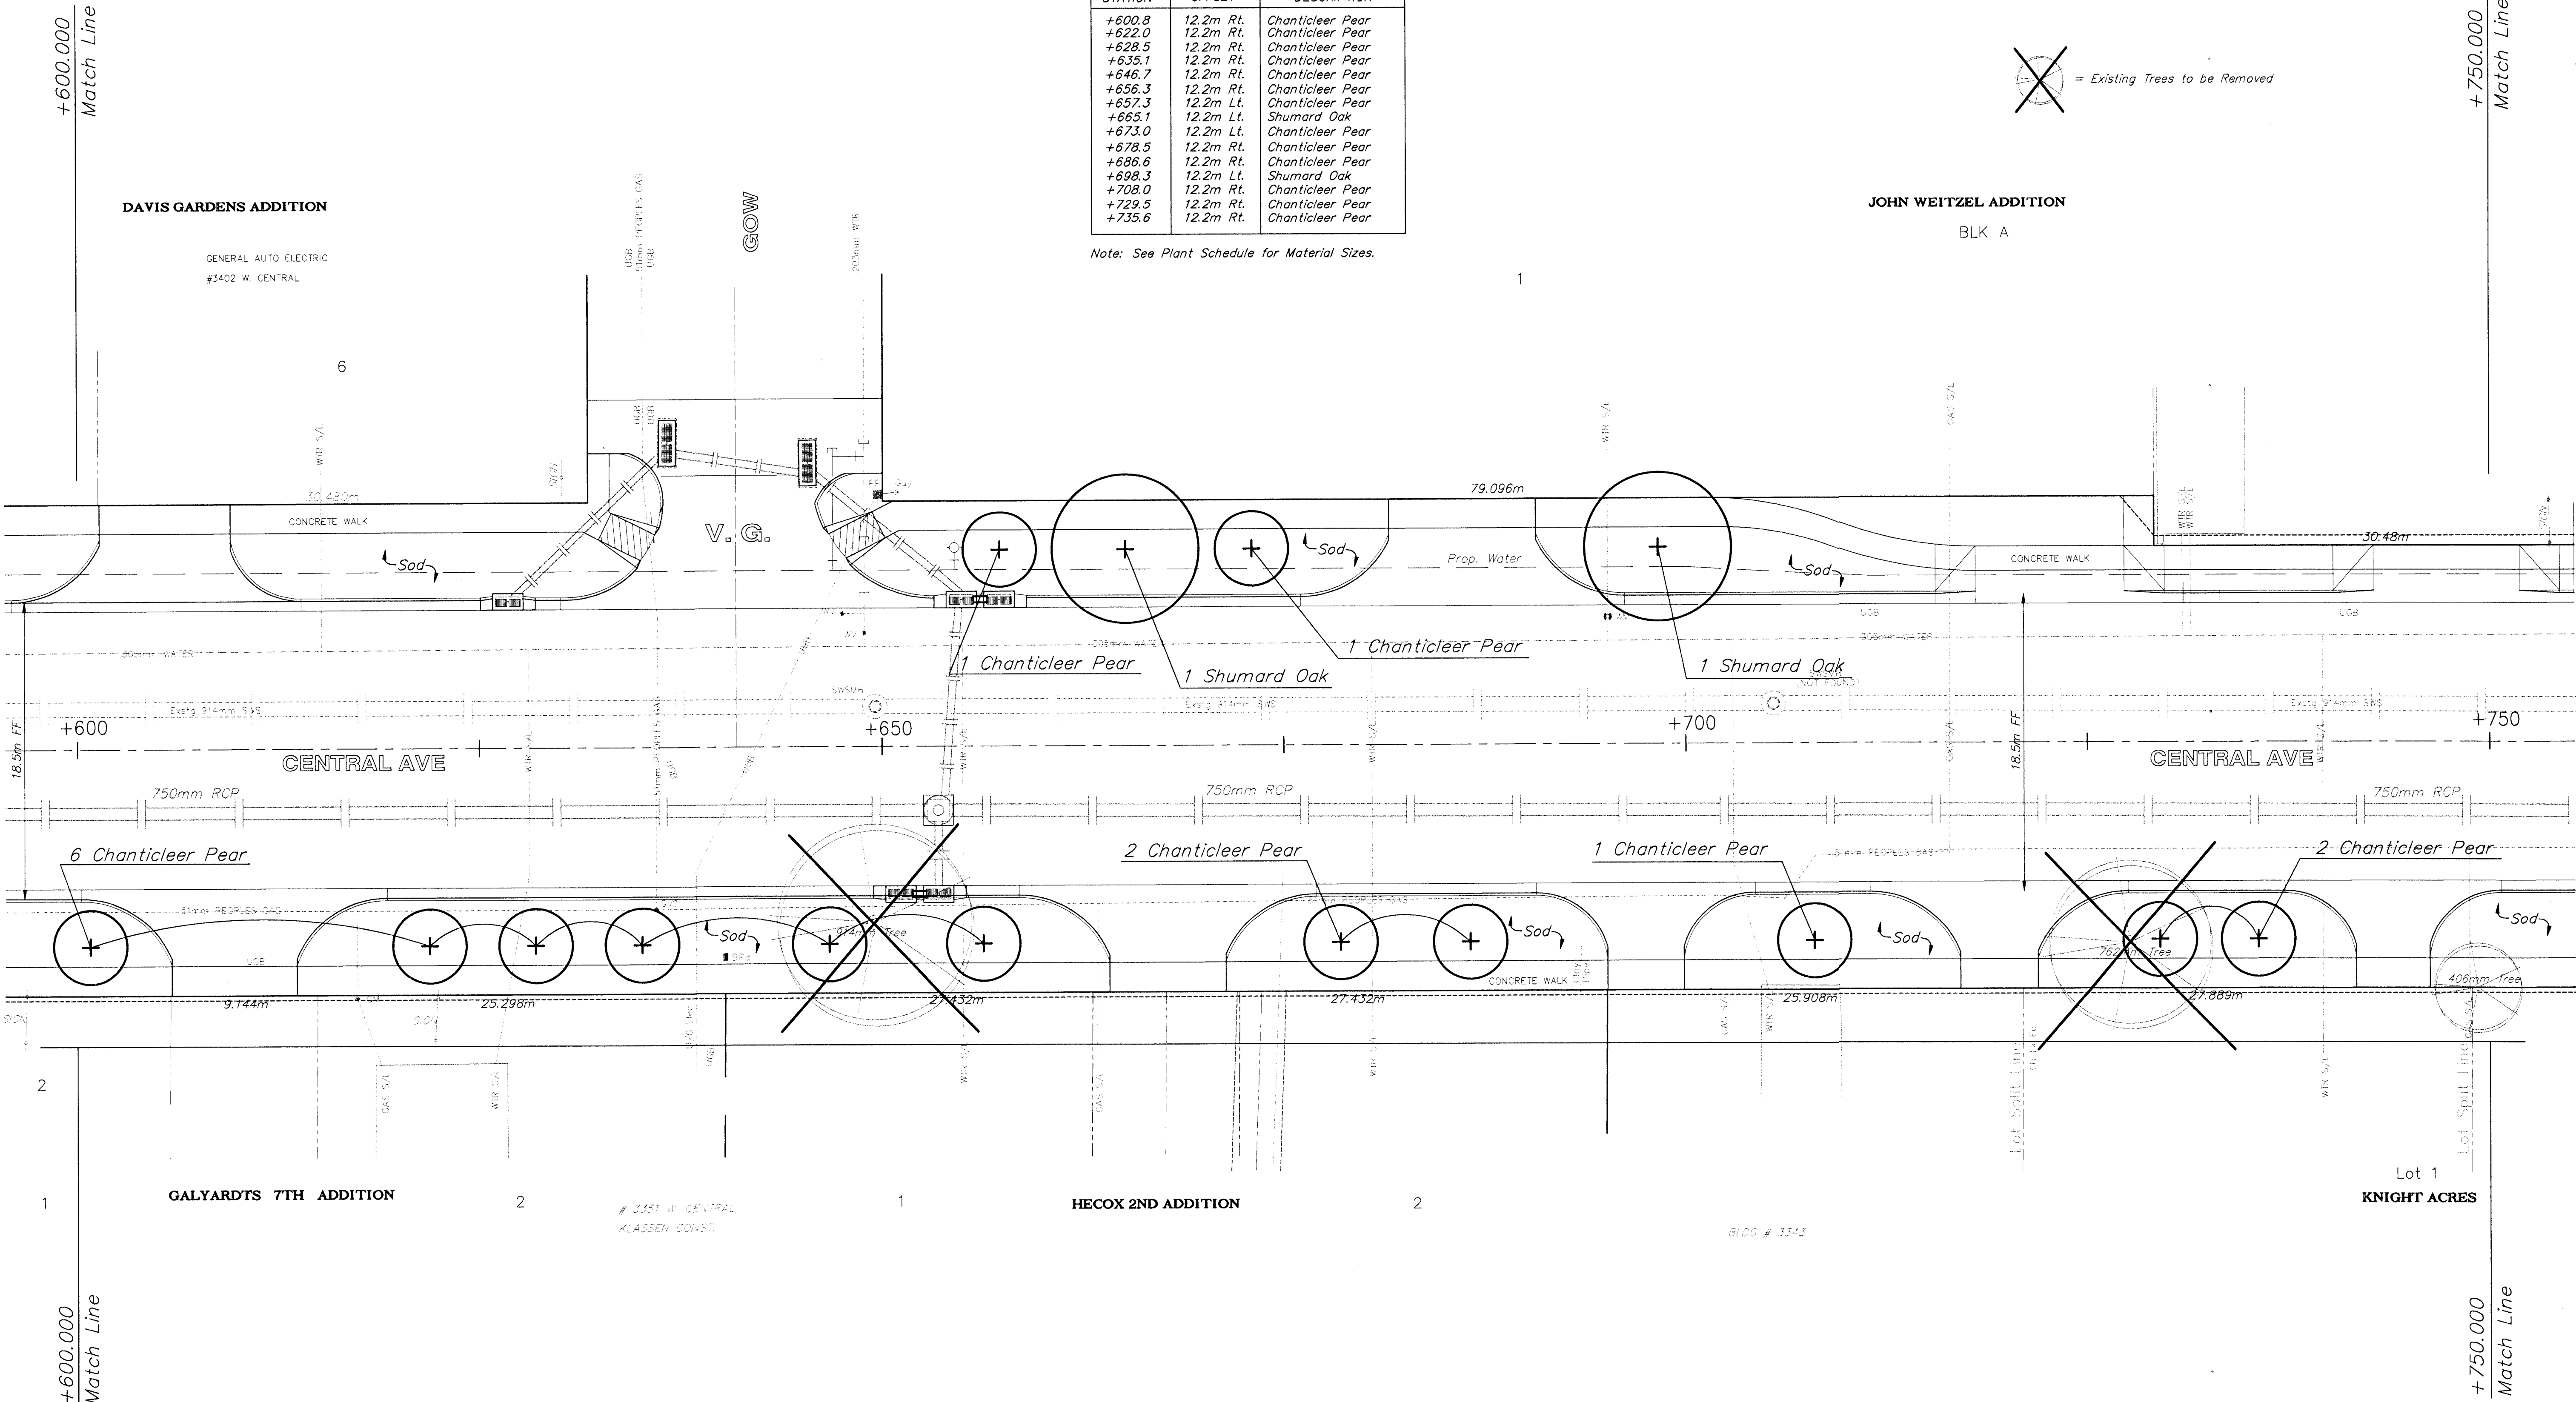

PROJECT NUMBER 472 - 82906					PROJ NUMBER 95 05 E026
					DIRECTORY CENTZOO
DESIGN JUL	DRAWN KWR	APPROVED PJM	DATE NOV 98	SCALE NOTED	SHEET NAME LSCAPE05

CENTRAL AVENUE
LANDSCAPING PLANS
Sta 0+600.000 to Sta 0+750.000

BAUGHMAN COMPANY P. A.
ENGINEERING, SURVEYING, & PLANNING
318-282-7271 • 315 ELLIS • WICHITA, KANSAS 67211