
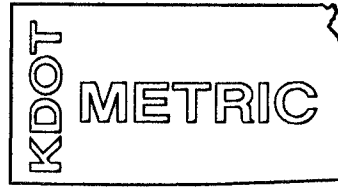


FHWA REGION NO.	STATE	PROJECT NO.	FISCAL YEAR	SHEET NO.	TOTAL SHEETS
7	KANSAS	87N-0094-01	1998	135	202

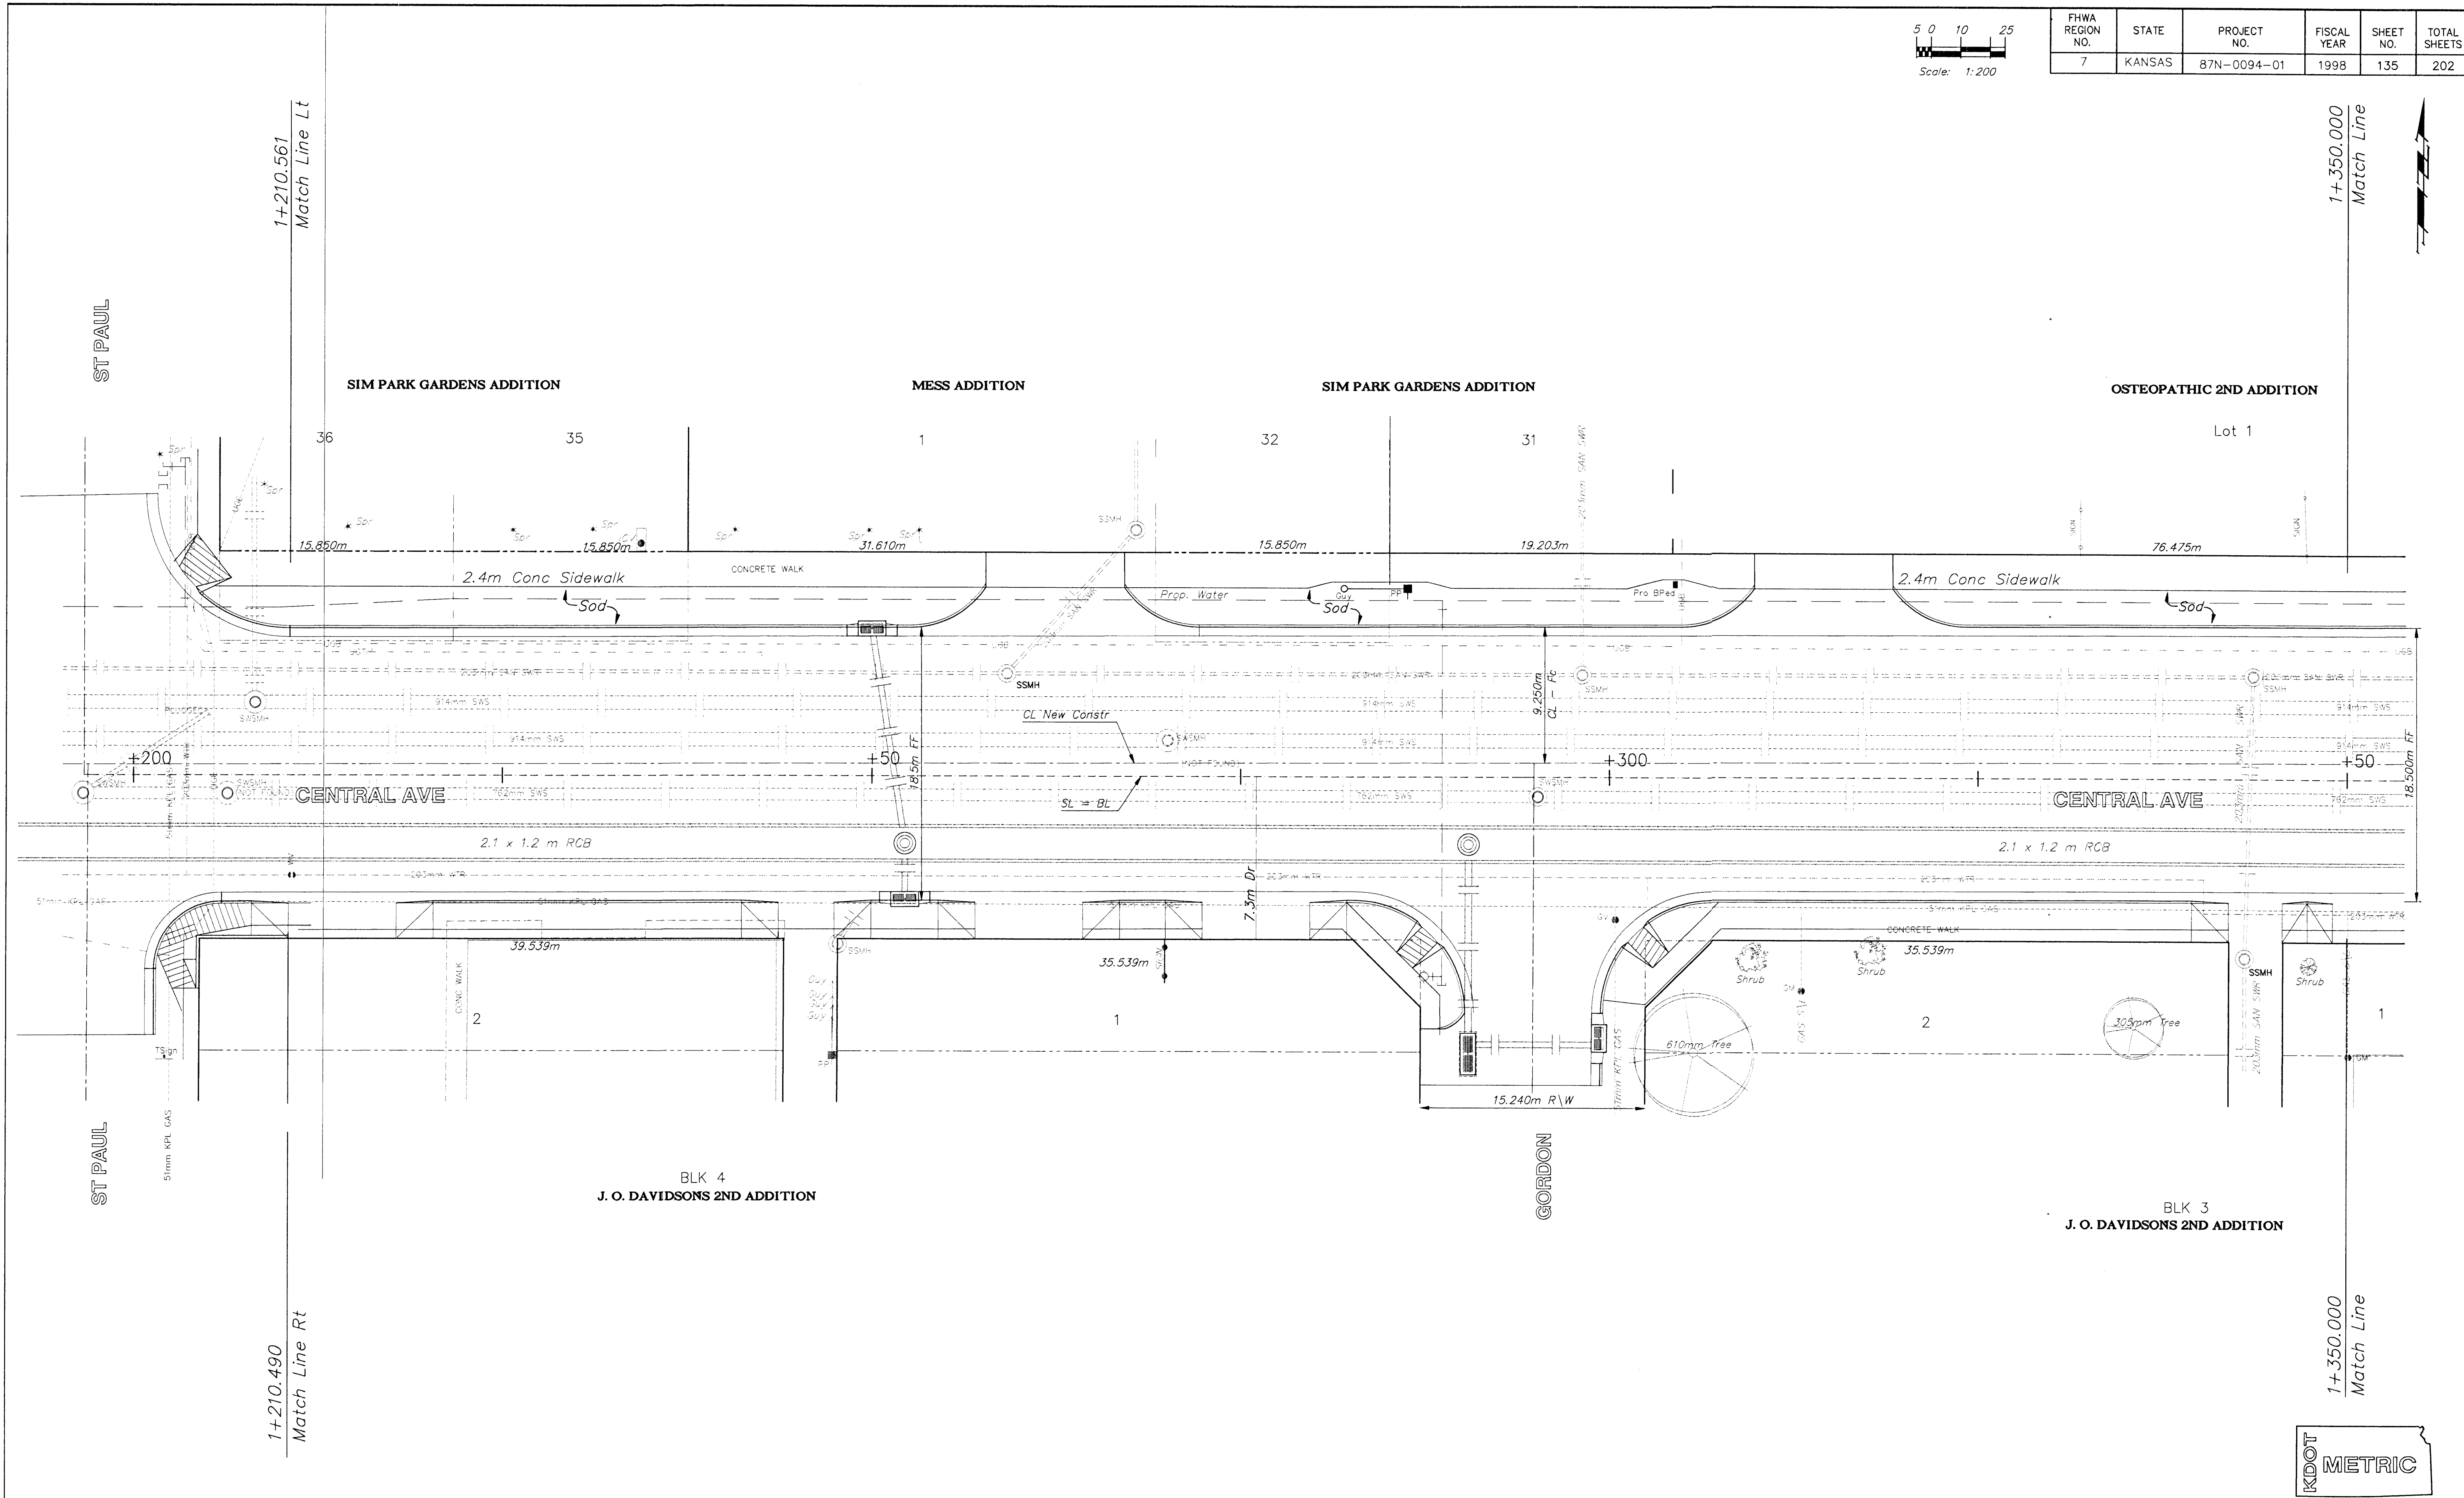

PROJECT NUMBER 472 - 82908				
DESIGN JUL	DRAWN KWR	APPROVED PJM	DATE NOV 98	SCALE NOTED

PROJ NUMBER 95 05 E028
CENTZOO
SHEET NAME SCAPE09

CENTRAL AVENUE
LANDSCAPING PLANS
Sta. 1+210.490 to Sta. 1+350.000

BAUGHMAN COMPANY P.A.
ENGINEERING, SURVEYING, & PLANNING
318-262-7271 • 315 ELLIS • WICHITA, KANSAS 67211

SHEET 135 OF 202