
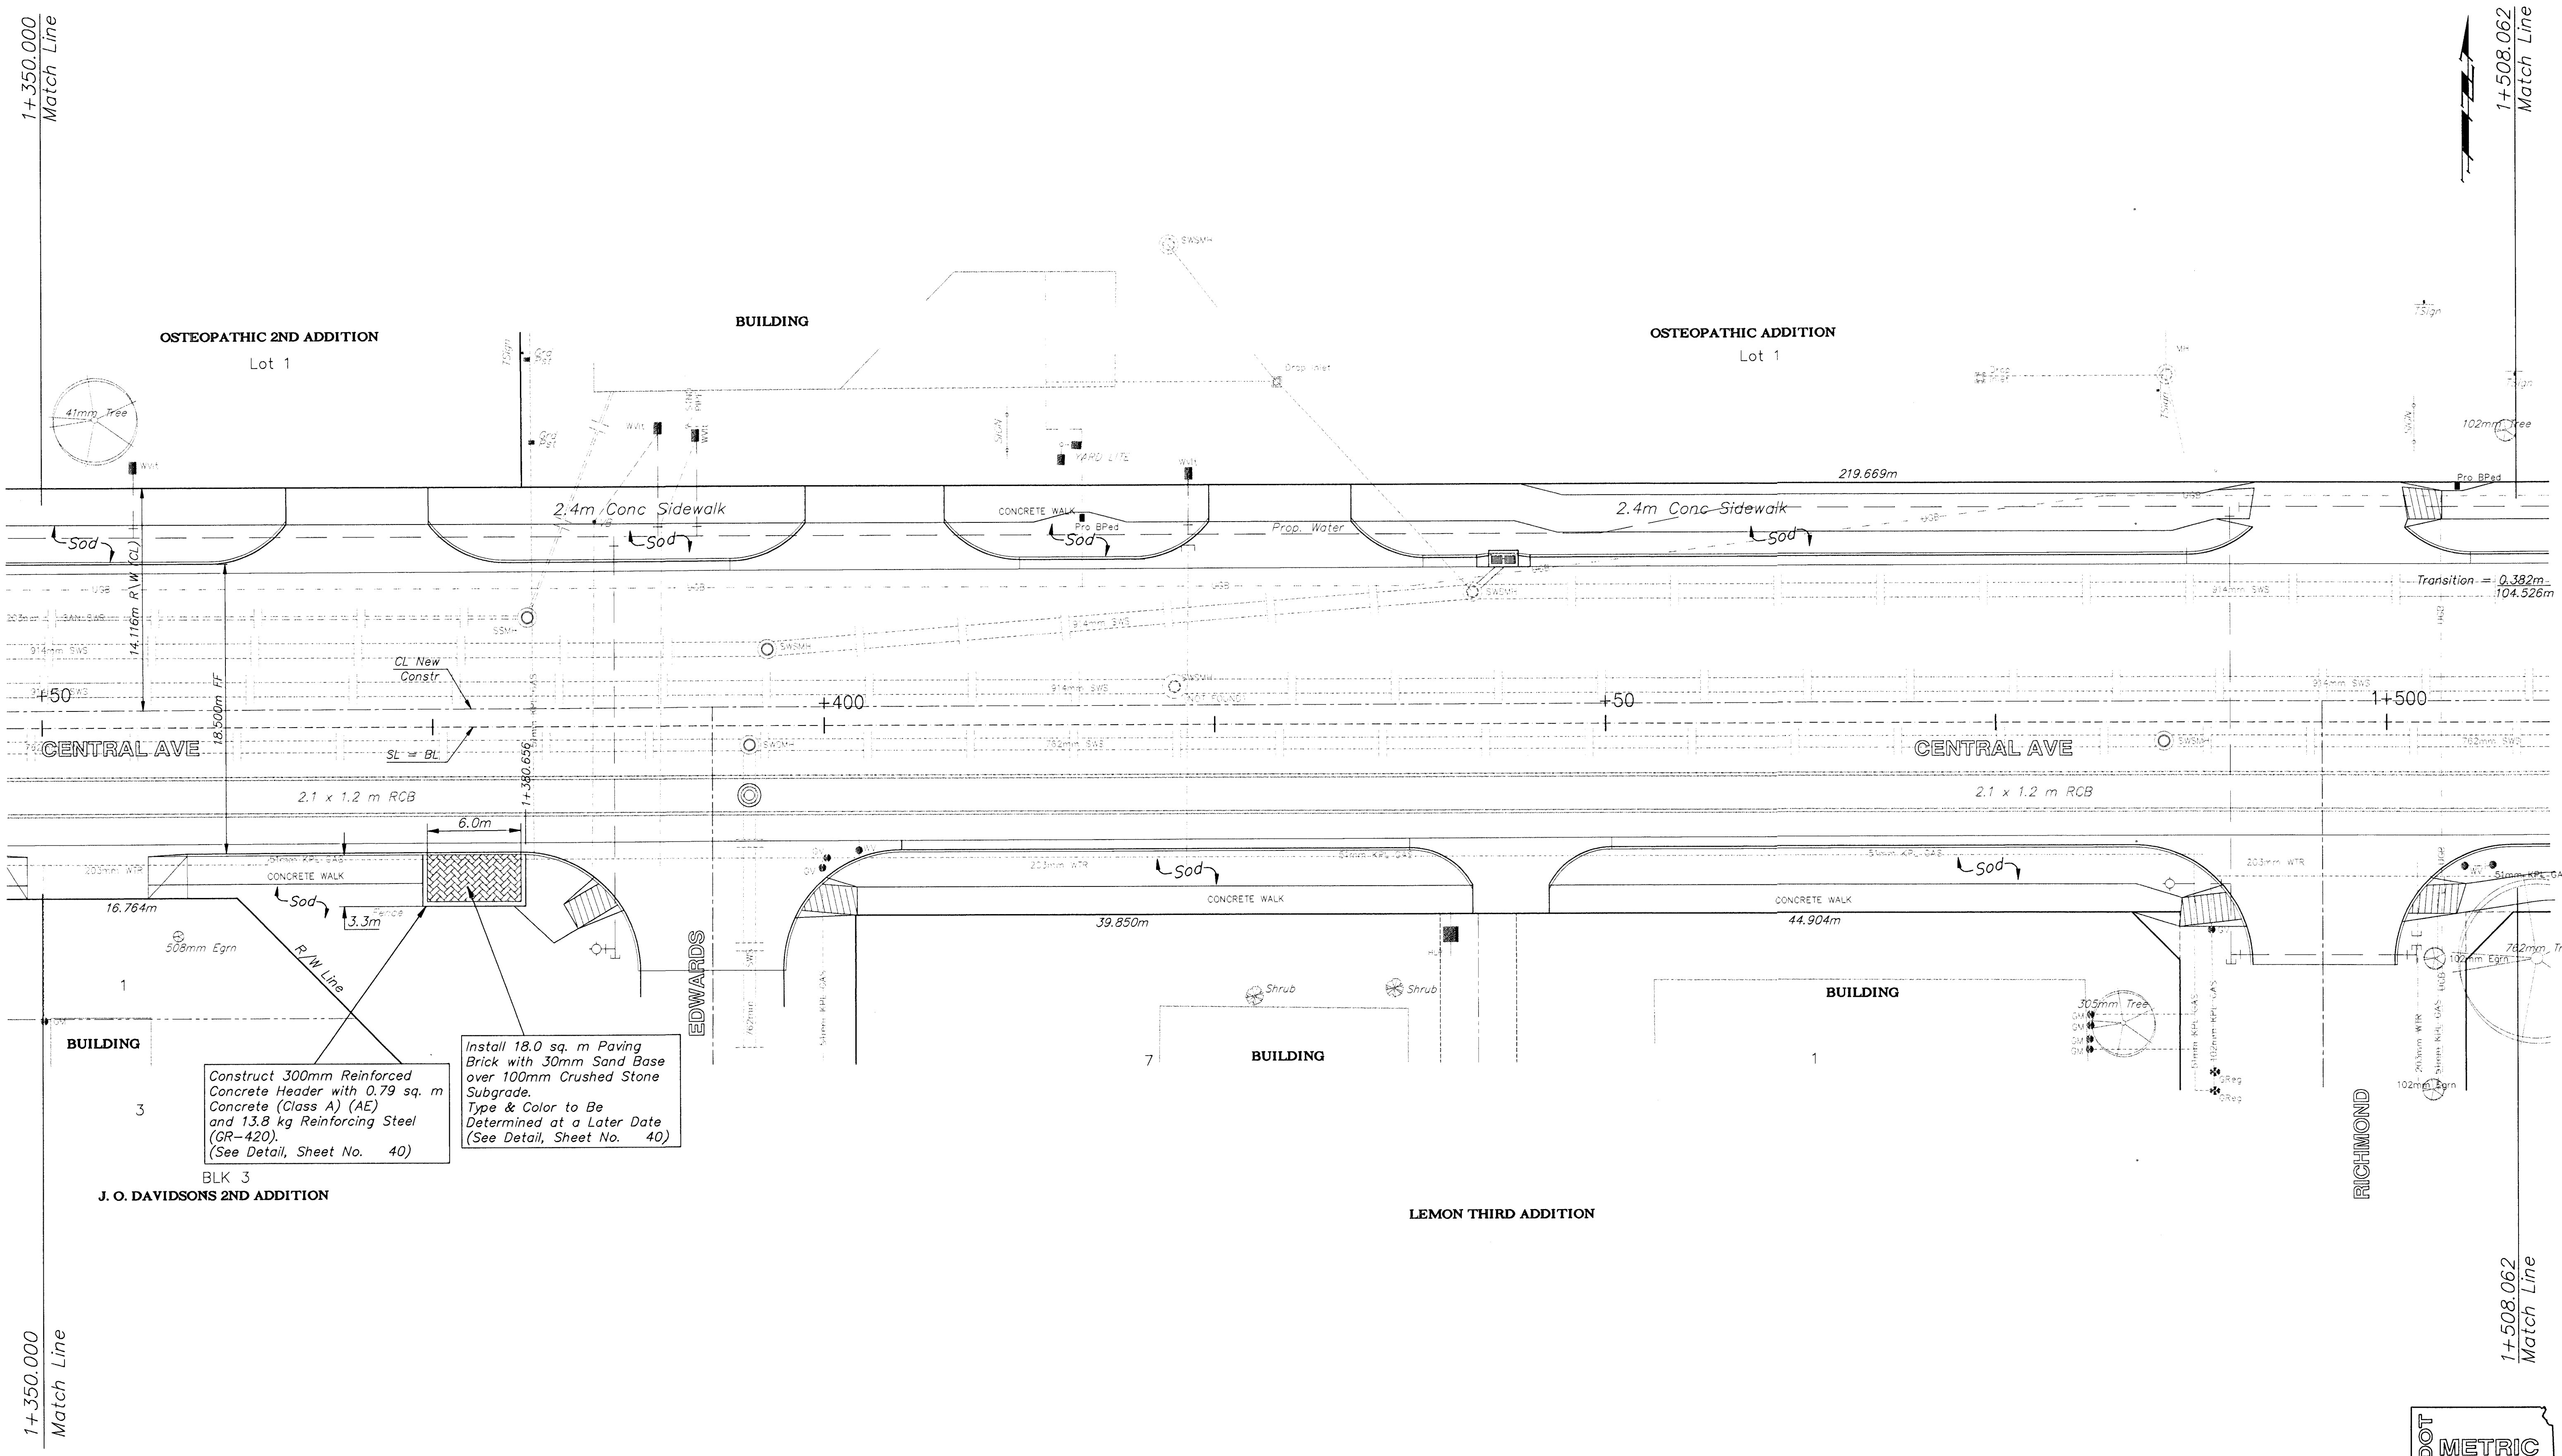


FHWA REGION NO.	STATE	PROJECT NO.	FISCAL YEAR	SHEET NO.	TOTAL SHEETS
7	KANSAS	87N-0094-01	1998	136	202

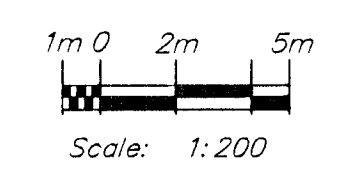

Construct 300mm Reinforced Concrete Header with 0.79 sq. m Concrete (Class A) (AE) and 13.8 kg Reinforcing Steel (GR-420). (See Detail, Sheet No. 40)

Install 18.0 sq. m Paving Brick with 30mm Sand Base over 100mm Crushed Stone Subgrade. Type & Color to Be Determined at a Later Date (See Detail, Sheet No. 40)

1+350.000 Match Line

1+508.062 Match Line



PROJECT NUMBER 472 - 82908				PROJ. NUMBER 95 05 E026		CENTRAL AVENUE LANDSCAPING PLANS		BAUGHMAN COMPANY P. A. ENGINEERING, SURVEYING, & PLANNING 316-262-7271 • 315 ELLIS • WICHITA, KANSAS 67211	SHEET 136 OF 202
DESIGN JUL	DRAWN KWR	APPROVED PJM	DATE NOV 98	SCALE NOTED	LSCAPE10		Sta 1+350.000 to Sta 1+508.062		