


FHWA REGION NO.	STATE	PROJECT NO.	FISCAL YEAR	SHEET NO.	TOTAL SHEETS
7	KANSAS	87N-0094-01	1998	138	202

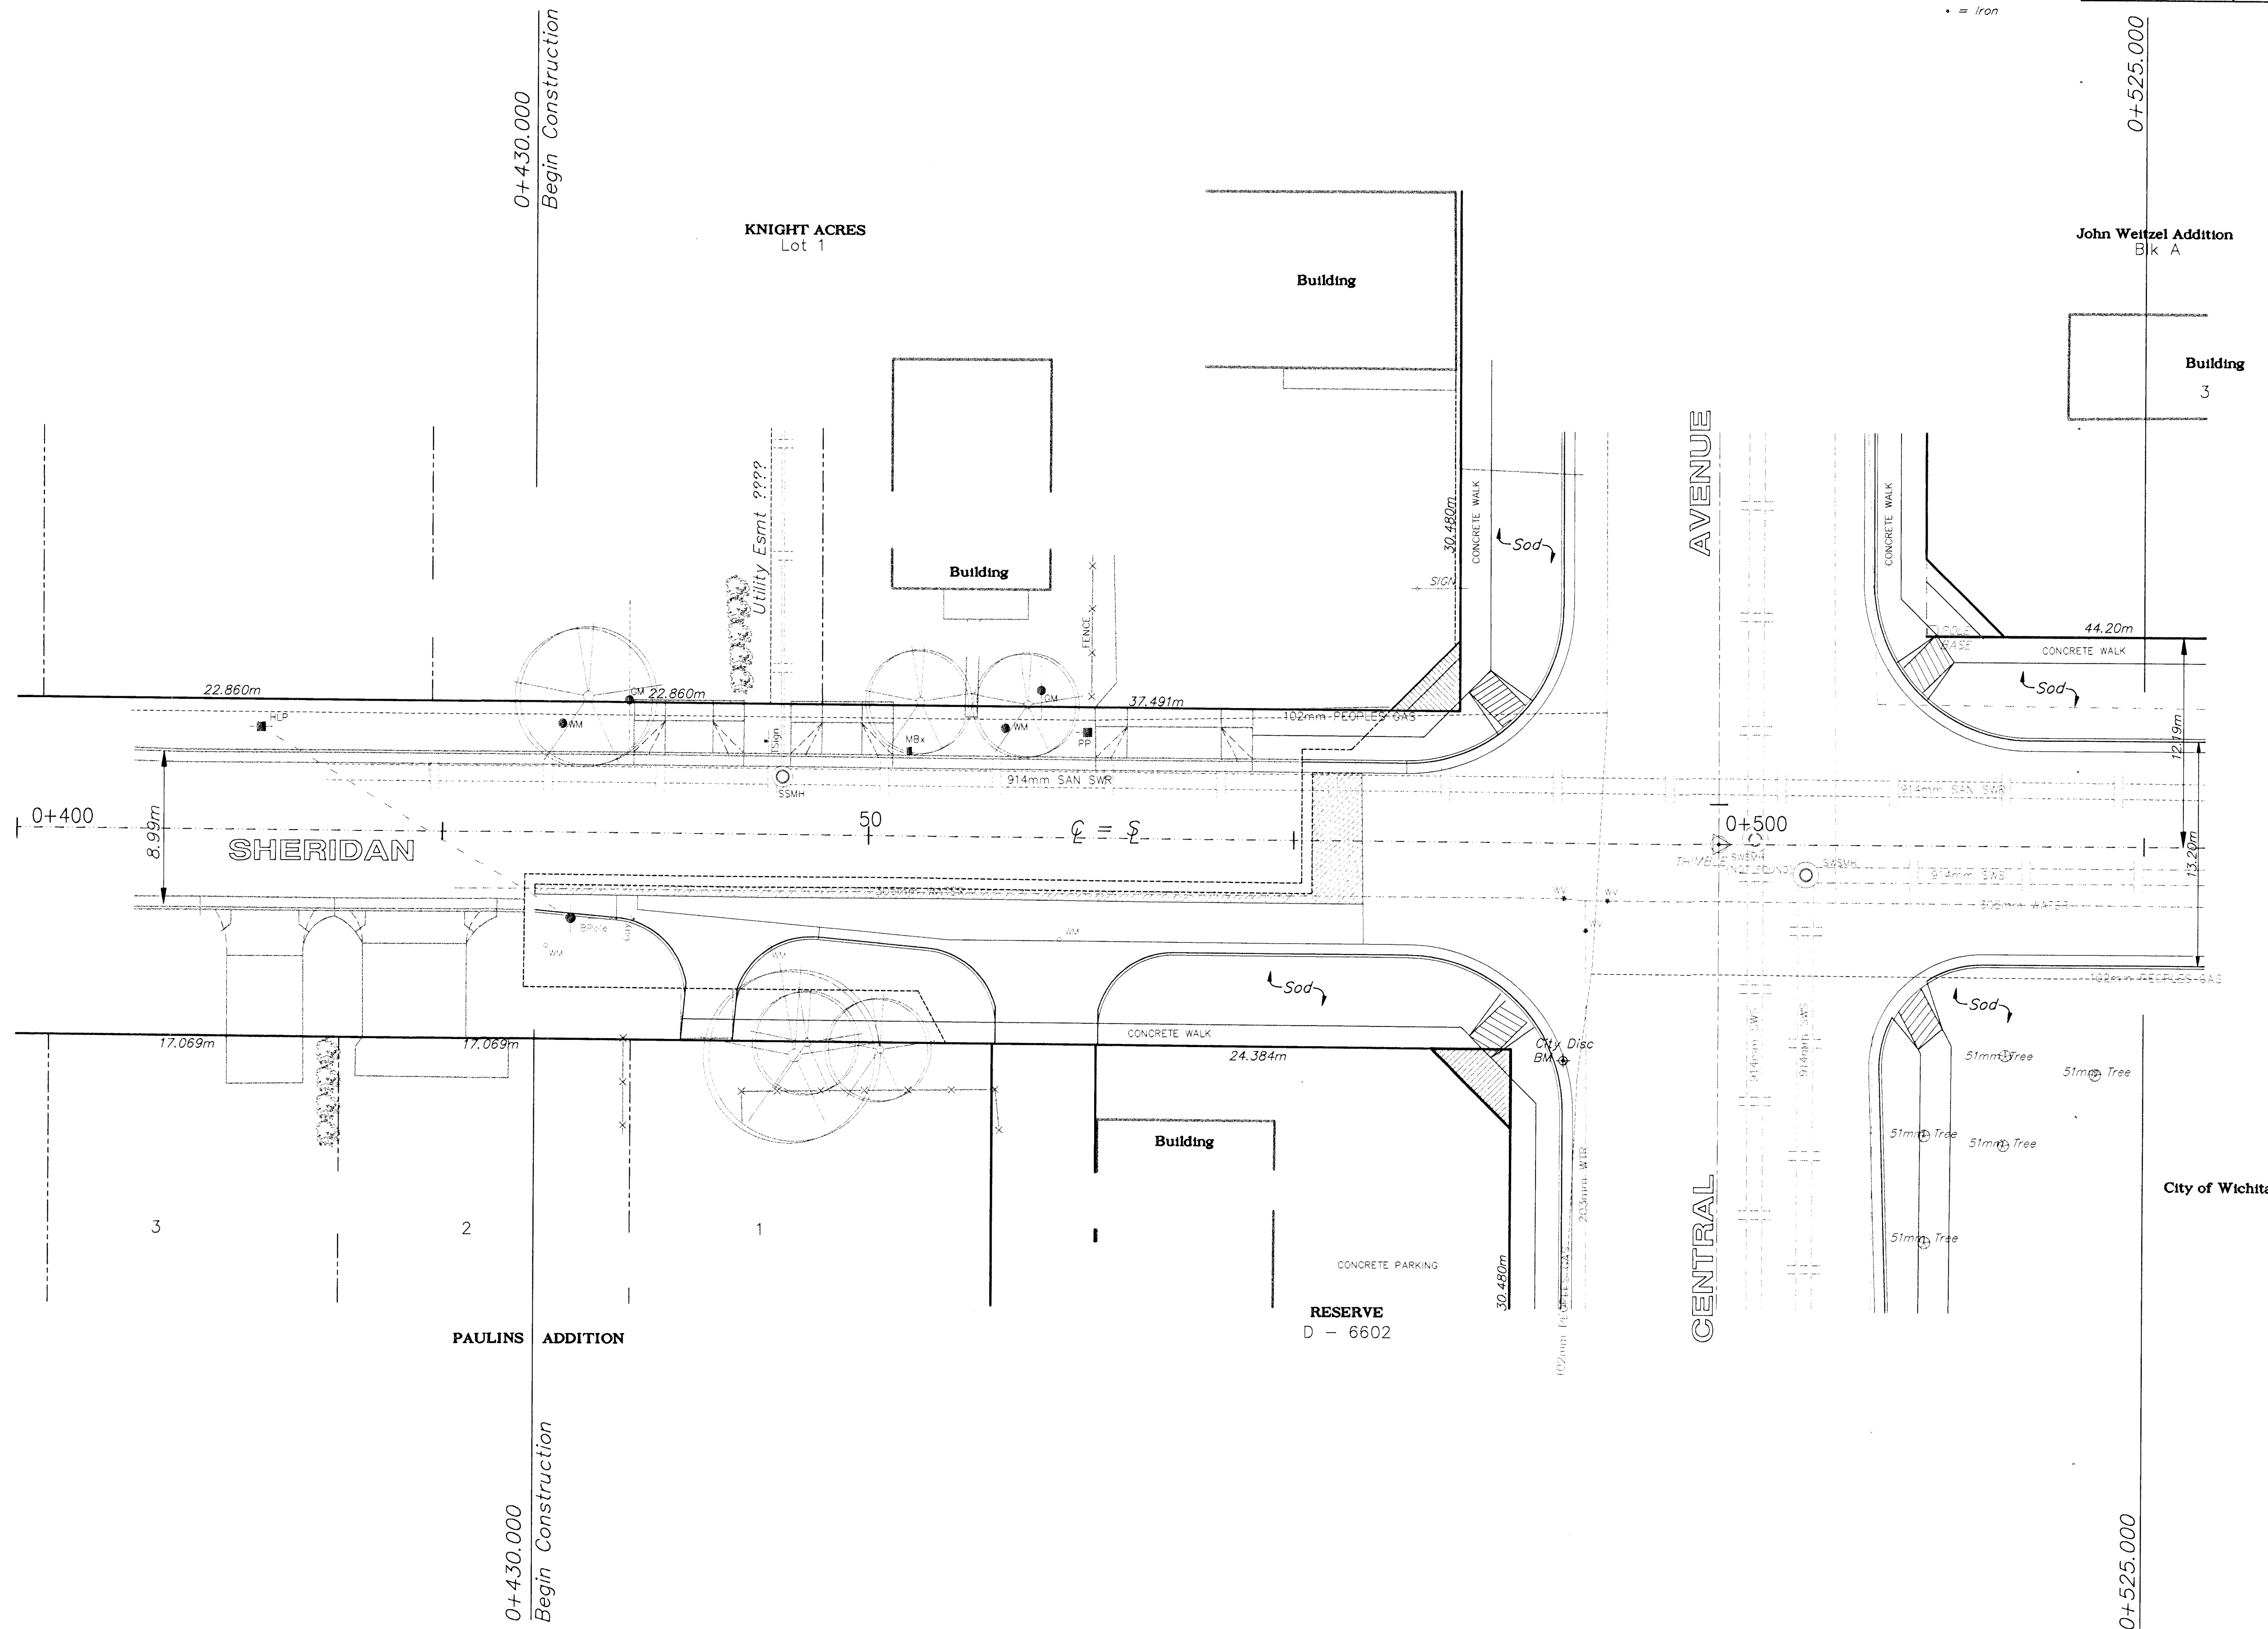

PROJECT NUMBER					PROJ NUMBER	
472 - 82908					95 05 E026	
DESIGN	DRAWN	APPROVED	DATE	SCALE	DIRECTOR	
JUL	KWR	PJM	NOV 98	NOTED	CENT200	
					SHEET NAME	
					LSCAPE12	

SHERIDAN
LANDSCAPING PLANS
Sta. 0+430.0 to Sta. 0+500.0

BAUGHMAN COMPANY P.A.
ENGINEERING, SURVEYING, & PLANNING
316-262-7271 • 315 ELLIS • WICHITA, KANSAS 67211

SHEET
138
OF
202