



LOOP DETECTOR CHART

LOOP No.	SIZE (METERS)	NUMBER OF TURNS	SETTING	MOVEMENT CALLED
1	2.0m x 5.0m	4	PULSE	06
2	2.0m x 5.0m	4	PULSE	06
3	2.0m x 12.0m	2-4-2	PRESENCE	01
4	2.0m x 12.0m	3	PRESENCE	04
5	2.0m x 12.0m	3	PRESENCE	04
6	2.0m x 5.0m	4	PULSE	02
7	2.0m x 5.0m	4	PULSE	02
8	2.0m x 12.0m	2-4-2	PRESENCE	05
9	2.0m x 12.0m	3	PRESENCE	08
10	2.0m x 12.0m	3	PRESENCE	08

JOHN WEITZEL ADDITION



BLK A

PHASING DIAGRAM

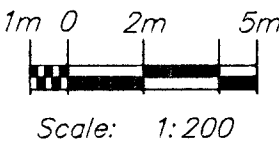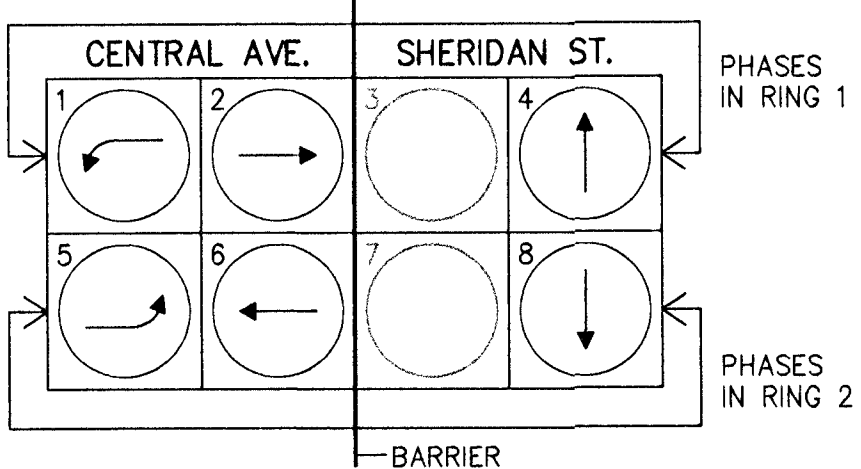

FHWA REGION NO.	STATE	PROJECT NO.	FISCAL YEAR	SHEET NO.	TOTAL SHEETS
7	KANSAS	87N-0094-01	1998	141	202

NOTE: Signal Contractor to coordinate construction with Paving Contractor and Utility Companies.

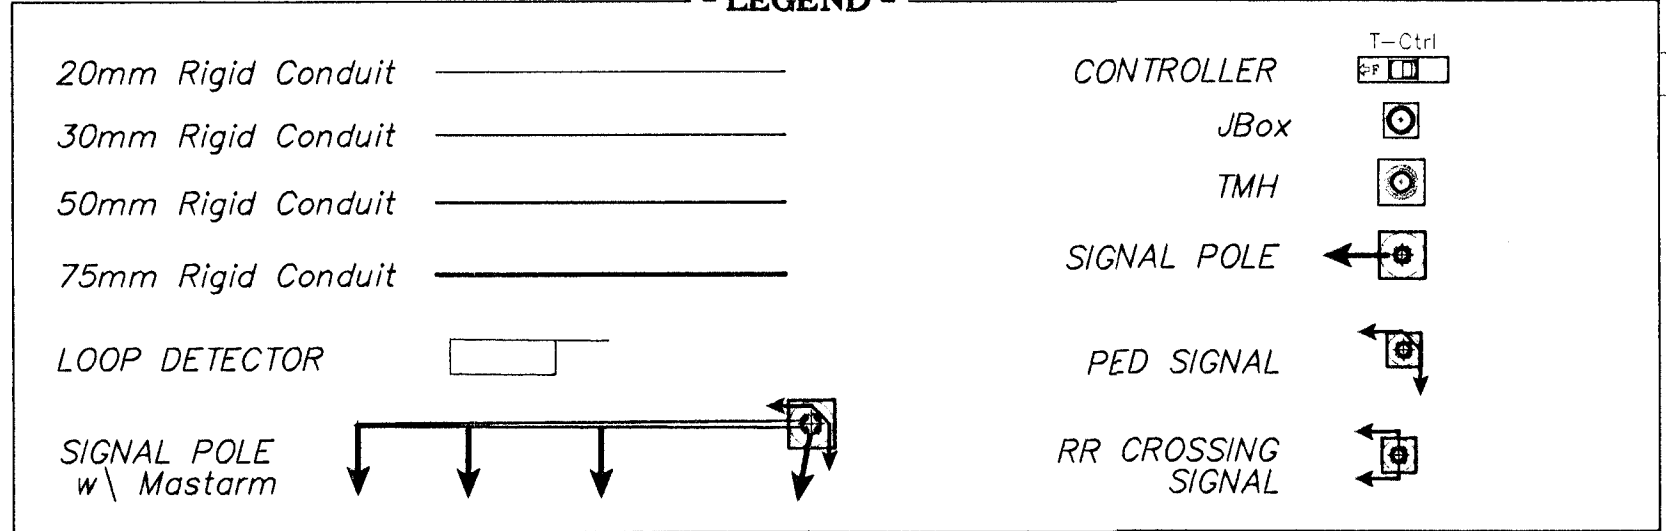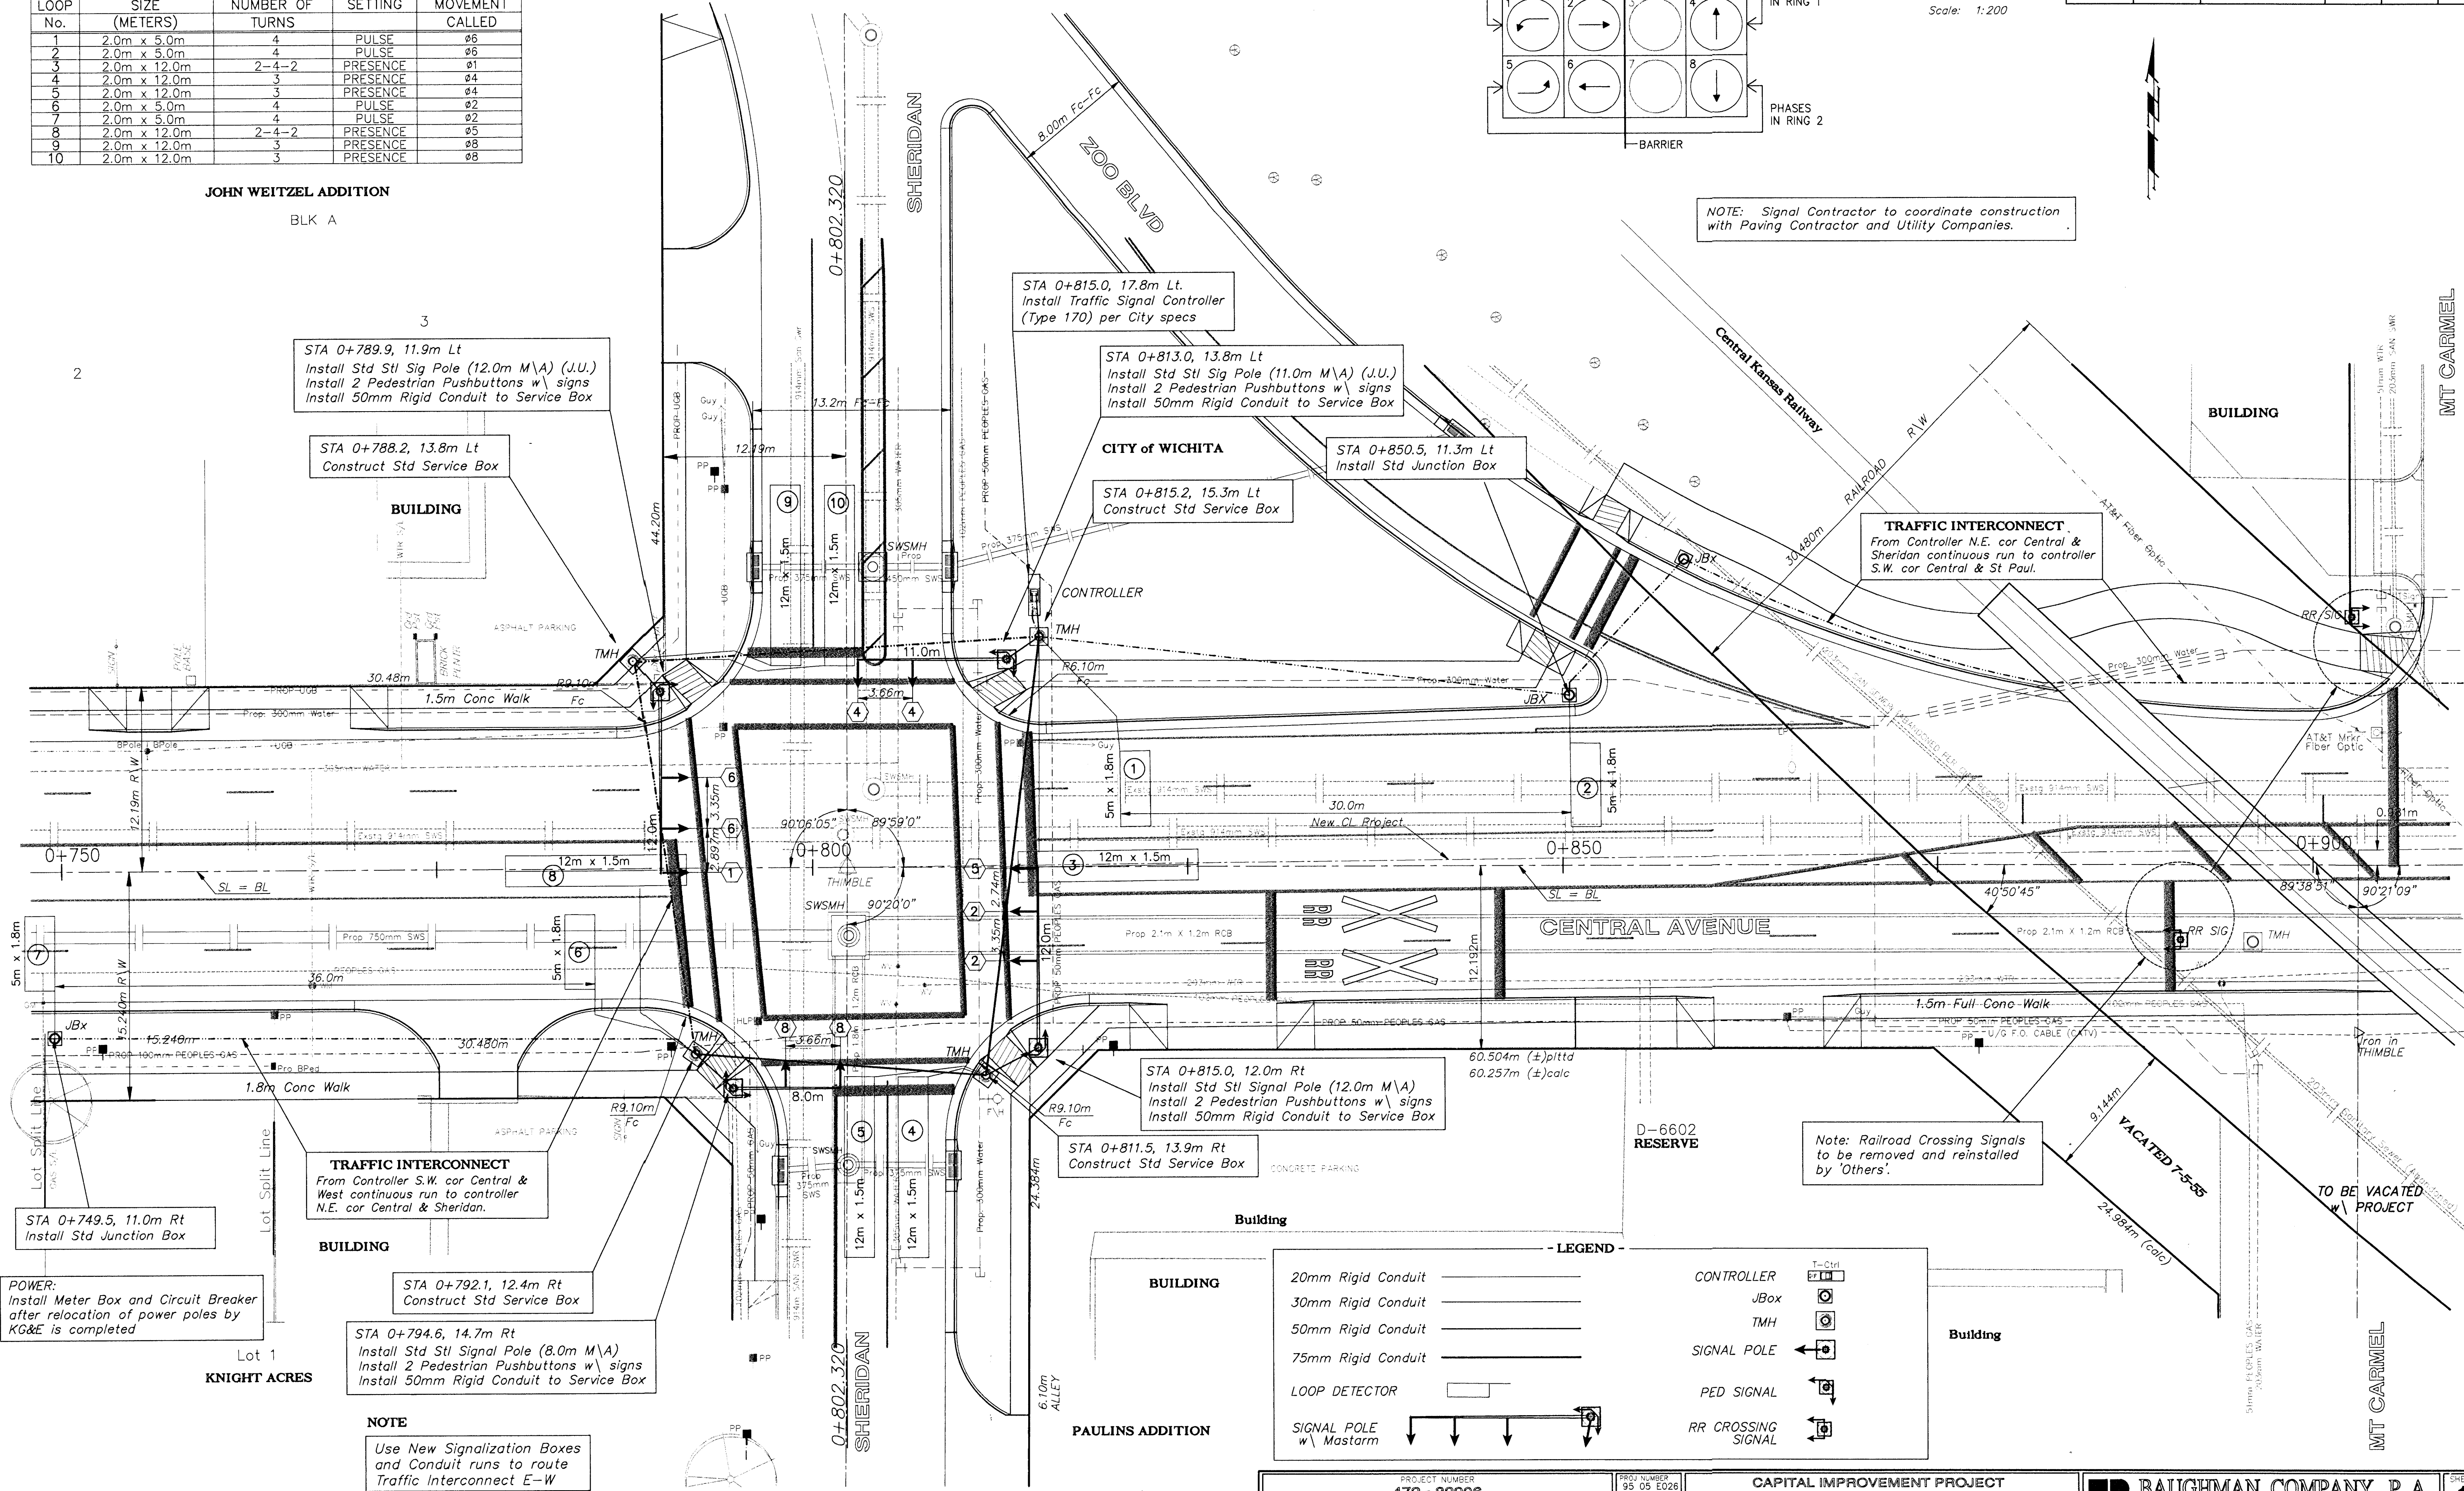

DESIGN	DRAWN	APPROVED	DATE	SCALE
STAFF	STAFF	JFB	NOV 98	NOTED

PROJECT NUMBER	PROJ NUMBER
472 - 82906	95 05 E026

CAPITAL IMPROVEMENT PROJECT
Signalization Plan
CENTRAL AVE @ SHERIDAN/ZOO

BAUGHMAN COMPANY P.A.
ENGINEERING, SURVEYING, & PLANNING
316-282-7271 • 315 ELLIS • WICHITA, KANSAS 67211

SHEET
OF
141
202