




FILE LOCATION: S:\Drawing Files\Projects\20182509\DWG\Storm.dwg TAB NAME: SWS Line No. 1 Plan & Profile 1 USER: asawyer SAVED: 4/23/2018 2:02 PM PLOTTED: 4/24/2018 1:29 PM

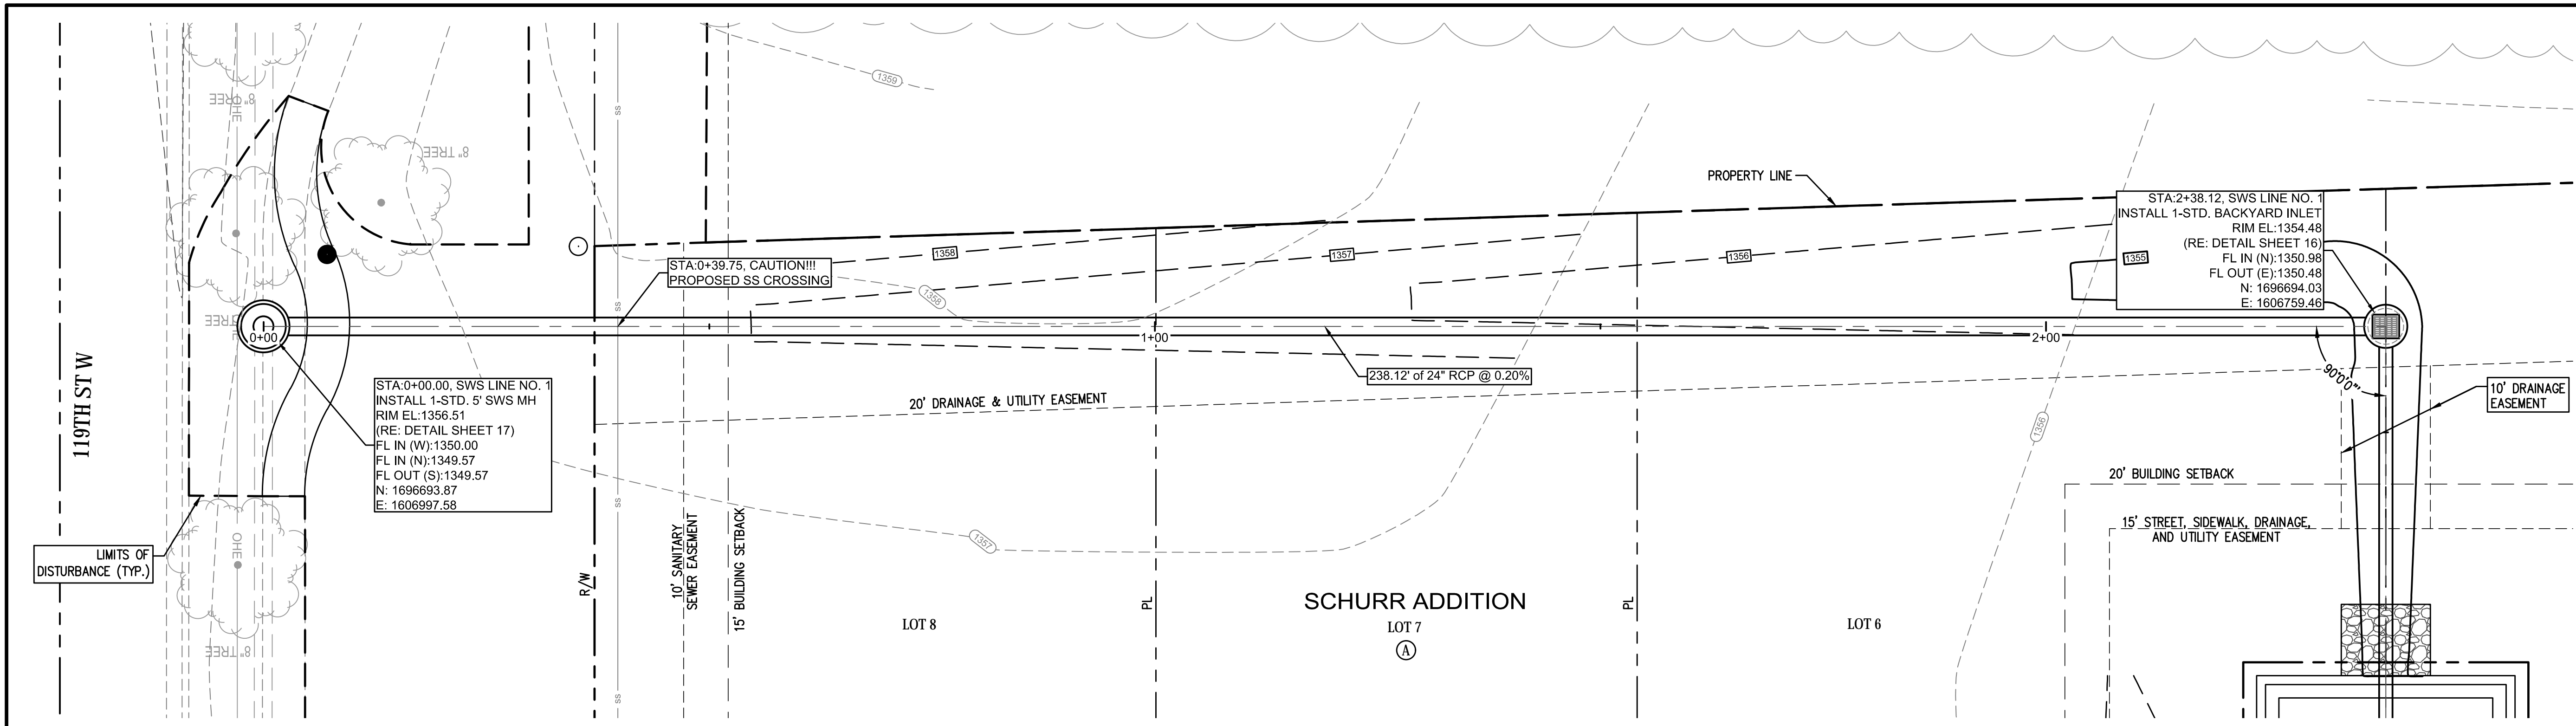

| REV. | DESCRIPTION | DATE |
|------|-------------|------|
|      |             |      |
|      |             |      |
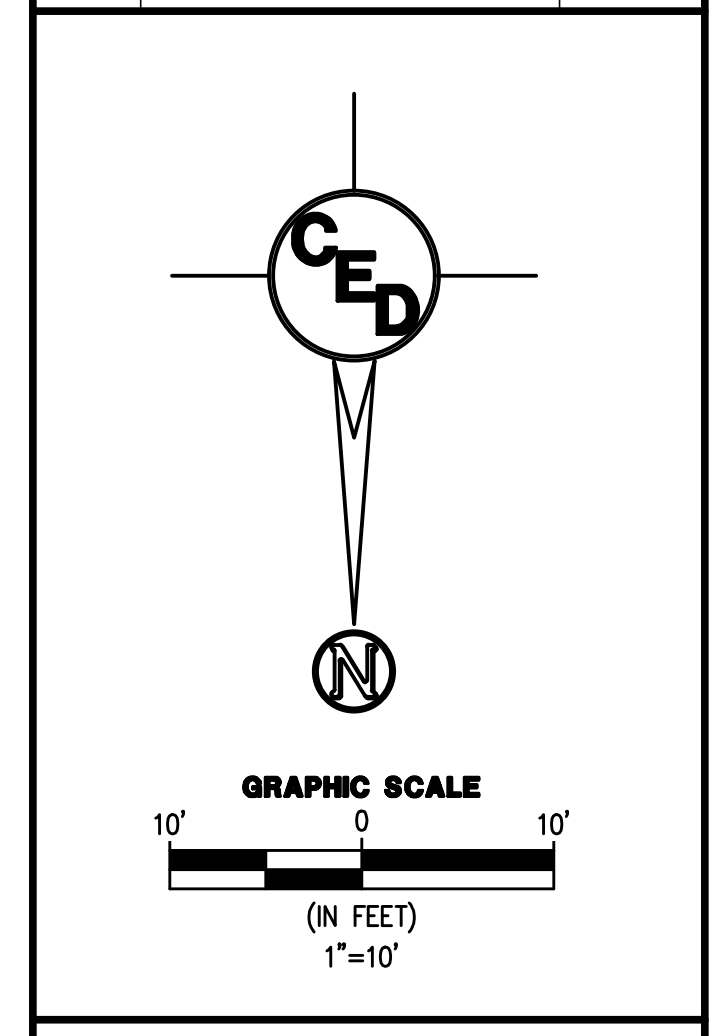

SWS LINE NO. 1 PROFILE

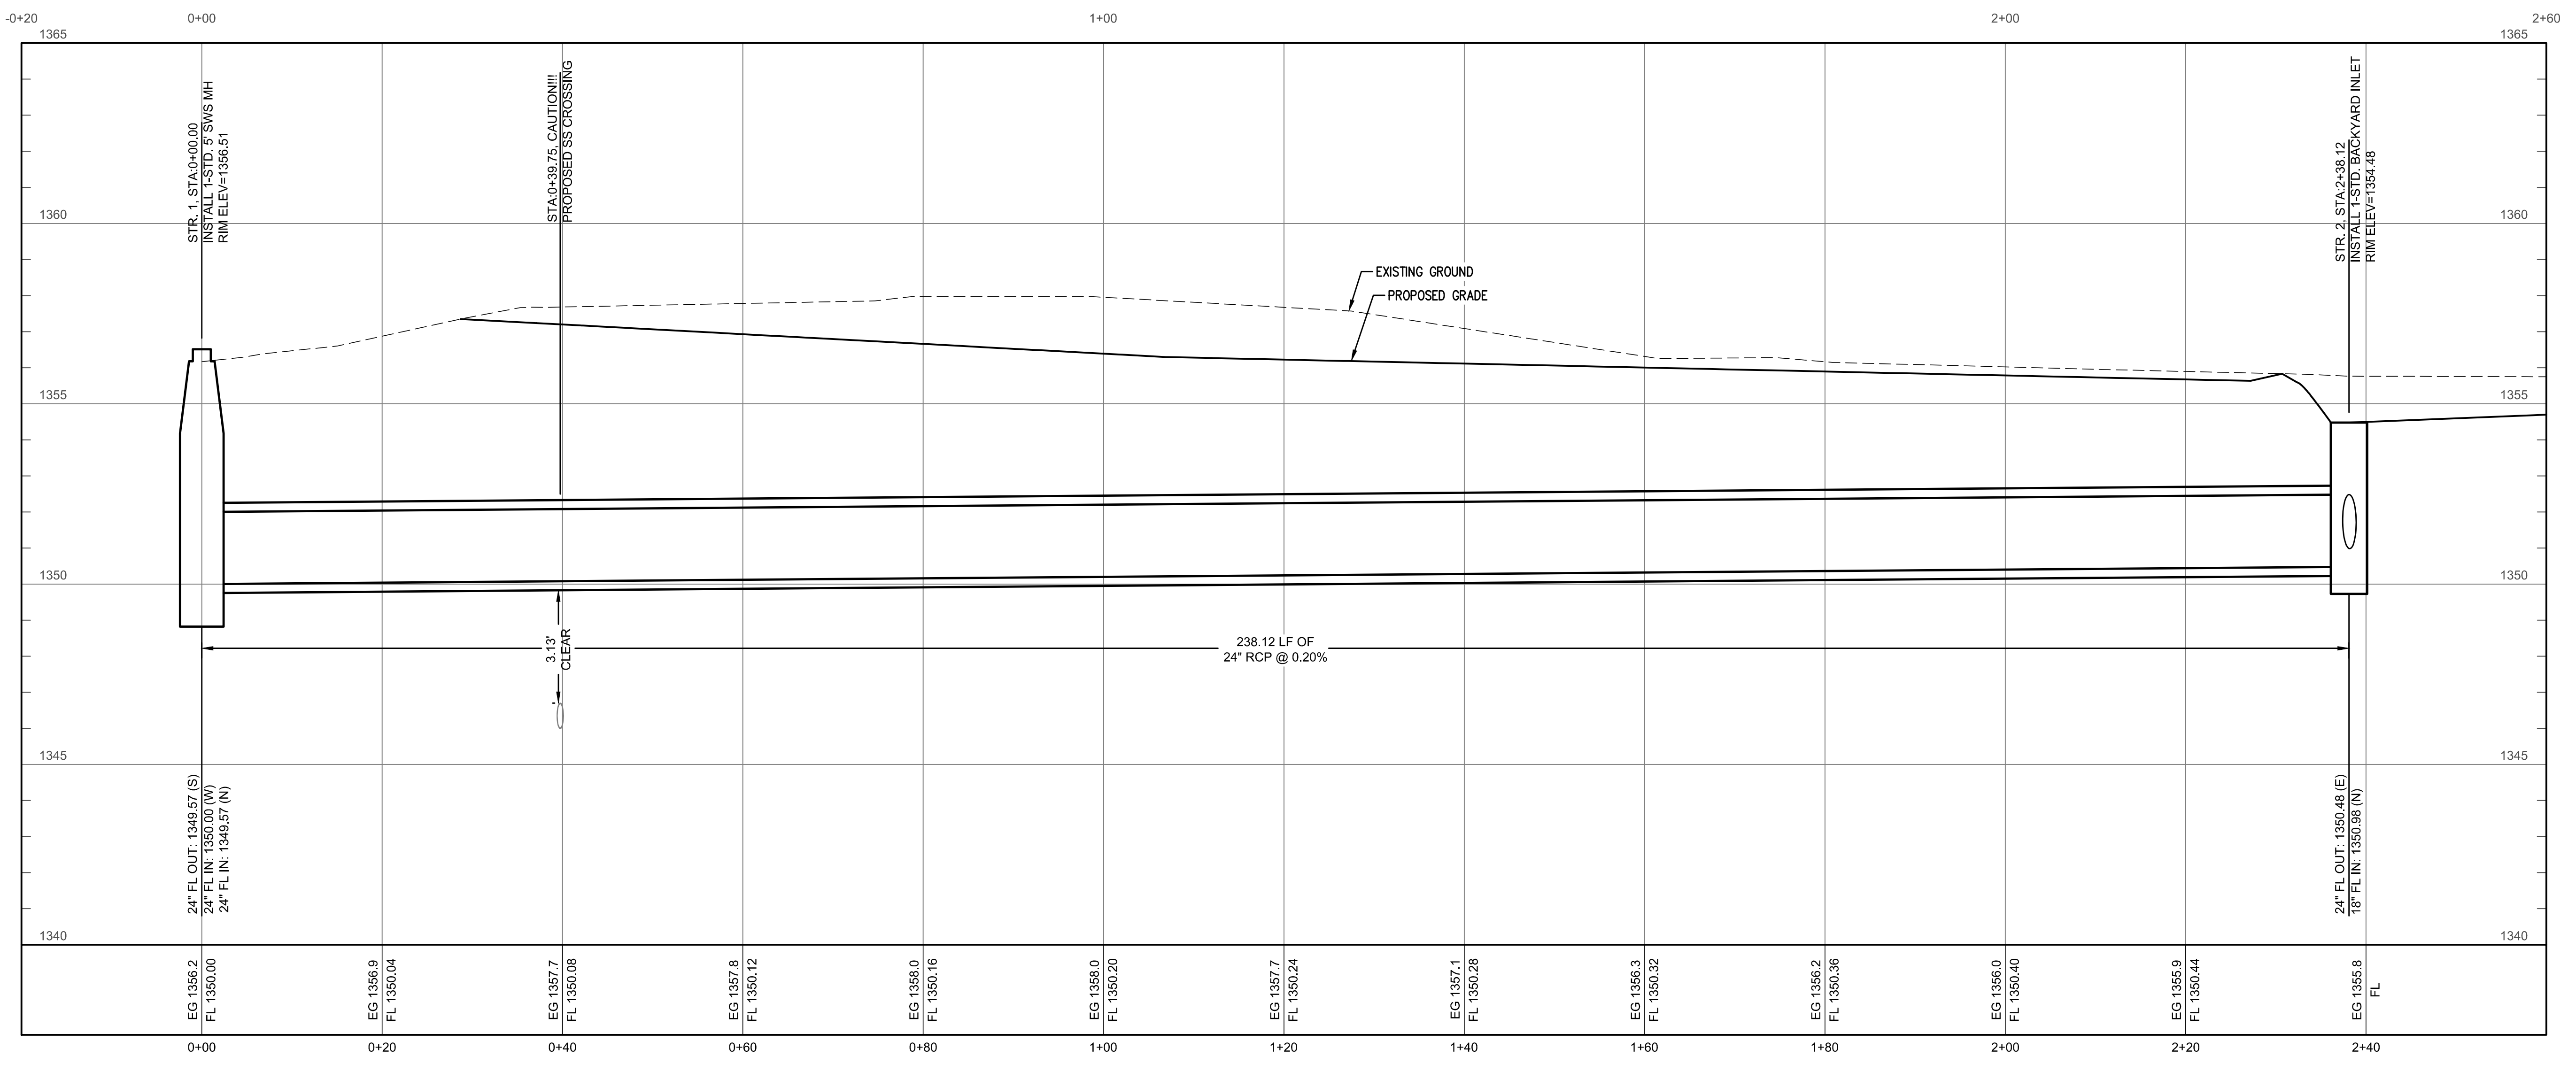

HORIZONTAL SCALE: 1"=10'  
VERTICAL SCALE: 1"=2.5'

**SCHURR ADDITION  
STREET IMPROVEMENTS**

WICHITA, SEDGWICK COUNTY, KS

CERTIFIED ENGINEERING DESIGN, P.A.  
CIVIL ENGINEERING SERVICES

**CED**

1935 WEST MAPLE STREET  
WICHITA, KANSAS 67213  
PH.(316)262-8808 FAX.(316)262-1669



PROJECT NO.: 20182509  
ISSUE DATE: 04/24/18  
CONTACT: H. FORAKER / L. MILLS  
CHECKED BY: H. FORAKER / L. MILLS

**SWS LINE NO. 1 PLAN  
& PROFILE 1**

**14** OF 27