

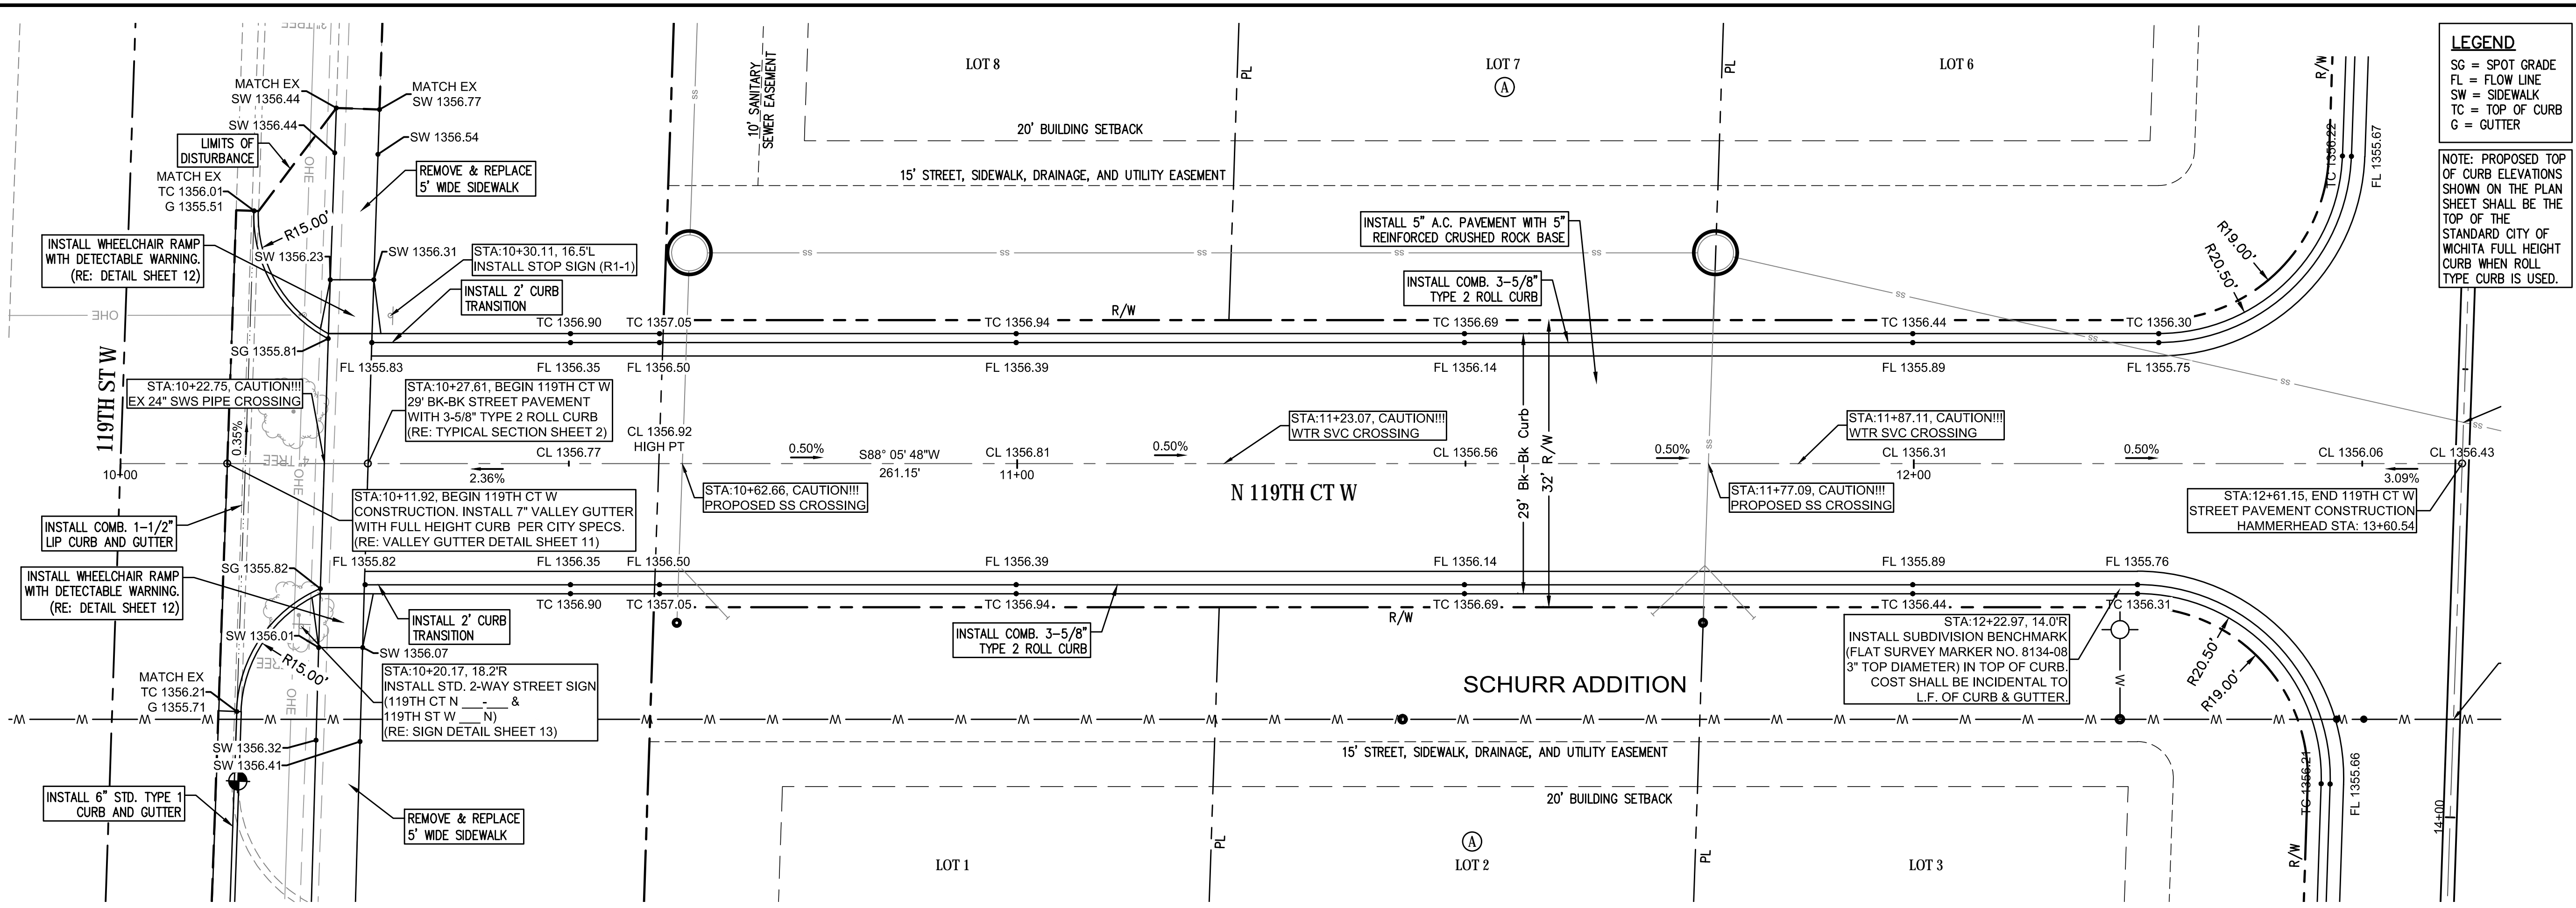


FILE LOCATION: S:\Drawing Files\Projects\20182509\DWG\Streets.dwg TAB NAME: 119th Plan & Profile USER: aswyer SAVED: 4/24/2018 1:16 PM PLOTTED: 4/24/2018 1:20 PM

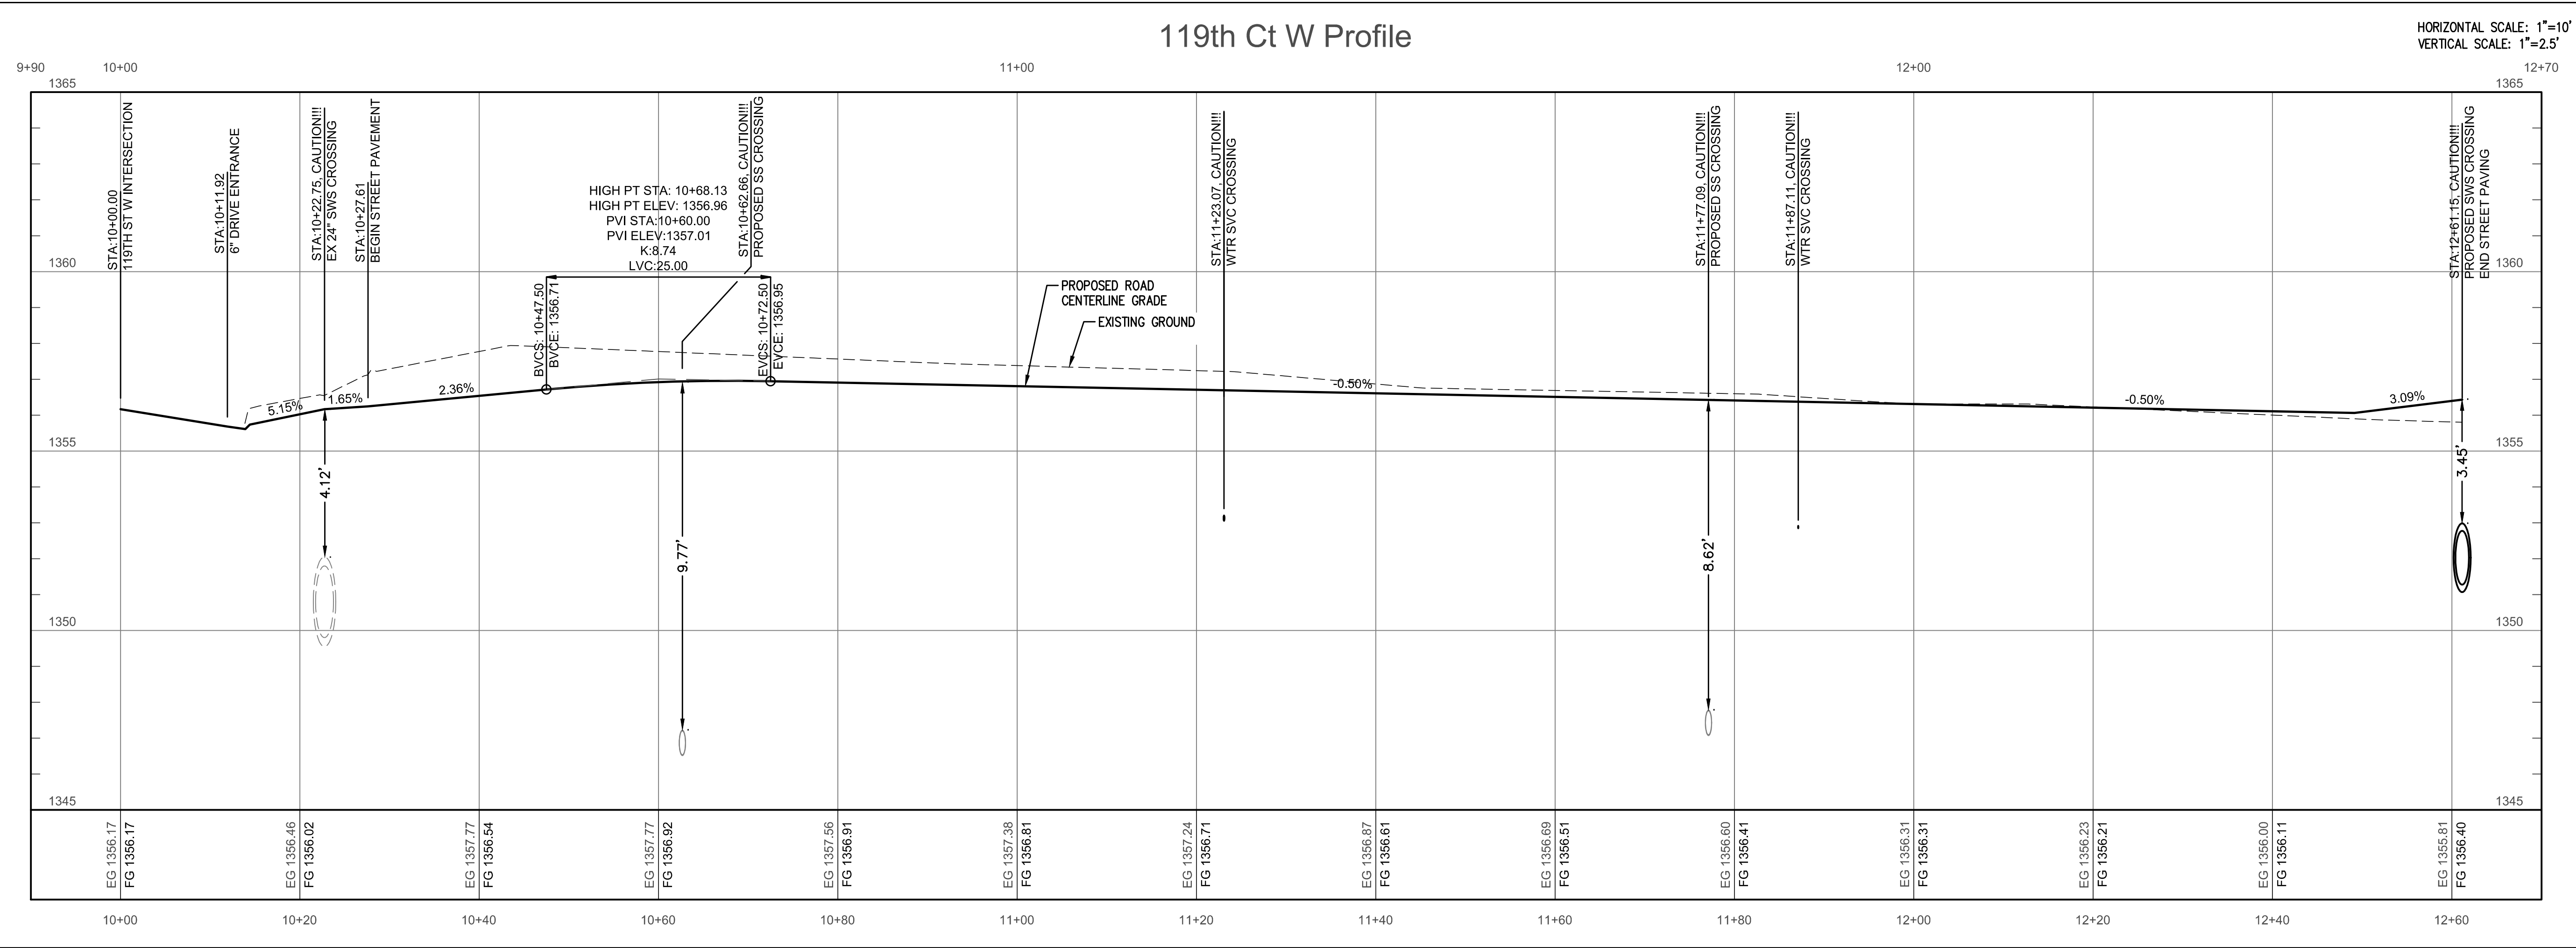

REV.	DESCRIPTION	DATE

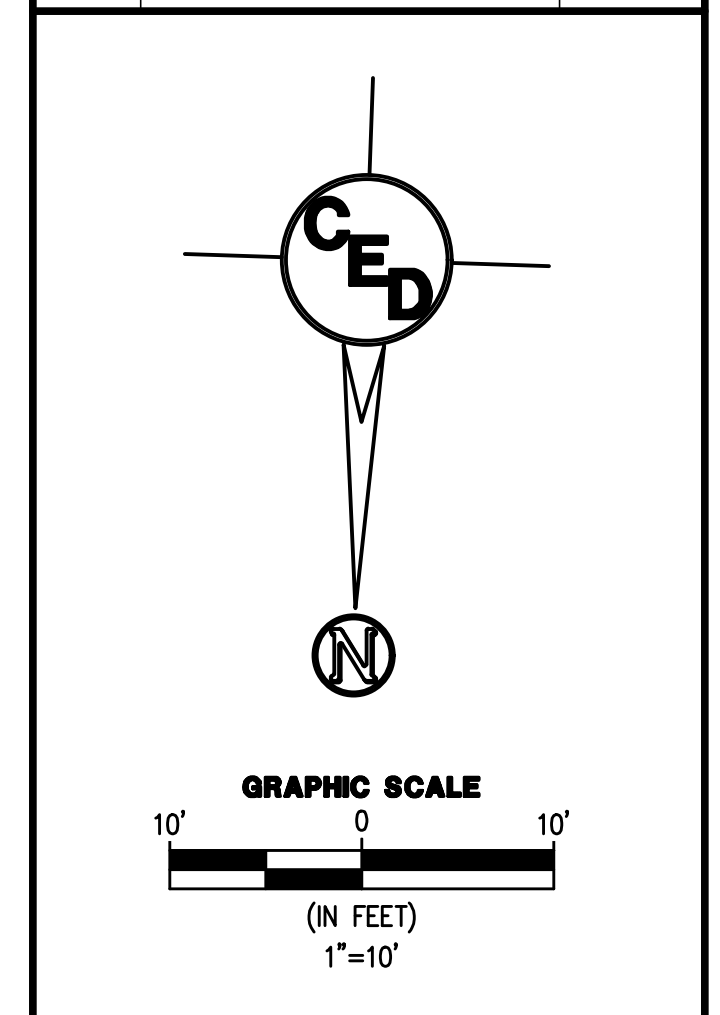

## SCHURR ADDITION STREET IMPROVEMENTS

WICHITA, SEDGWICK COUNTY, KS

CERTIFIED ENGINEERING DESIGN, P.A.  
CIVIL ENGINEERING SERVICES

1935 WEST MAPLE STREET  
WICHITA, KANSAS 67213  
PH.(316)262-8808 FAX.(316)262-1669

PROJECT NO.: 20182509  
 ISSUE DATE: 04/24/18  
 CONTACT: H. FORAKER / L. MILLS  
 CHECKED BY: H. FORAKER / L. MILLS