


FHWA REGION NO.	STATE	PROJECT NO.	FISCAL YEAR	SHEET NO.	TOTAL SHEETS
7	KANSAS	87N-0094-01	1998	160	202

MARKING QUANTITIES THIS SHEET

WIDTH \ COLOR	LINEAL METERS	MAT'L	
100mm YELLOW	970	Cold Plast Tape	
150mm YELLOW	0000.00	Cold Plast Tape	
200mm YELLOW	0000.00	Cold Plast Tape	
100mm WHITE	0000.00	Cold Plast Tape	
150mm WHITE	205	Cold Plast Tape	
300mm WHITE	0000.00	Cold Plast Tape	
450mm WHITE	0000.00	Cold Plast Tape	
600mm WHITE	0000.00	Cold Plast Tape	
800mm WHITE	0000.00	Cold Plast Tape	
100mm WHITE	0000.00	Cold Plast Tape	
STD SYMBOLS	COLOR	MAT'L	EACH
LT ARROW	WHITE	Pre-cut Symbol	10
RT ARROW	WHITE	Pre-cut Symbol	00
RXP	WHITE	Pre-cut Symbol	00
ONLY	WHITE	Pre-cut Symbol	00
OTHER			00

All pavement markings shall be the 'Cold-laid Plastic Tape' type (white and yellow), meeting the required specifications of the Kansas Department of Transportation.

NOTE
Signing not included as part of this project: to be paid for, and installed by "Others"

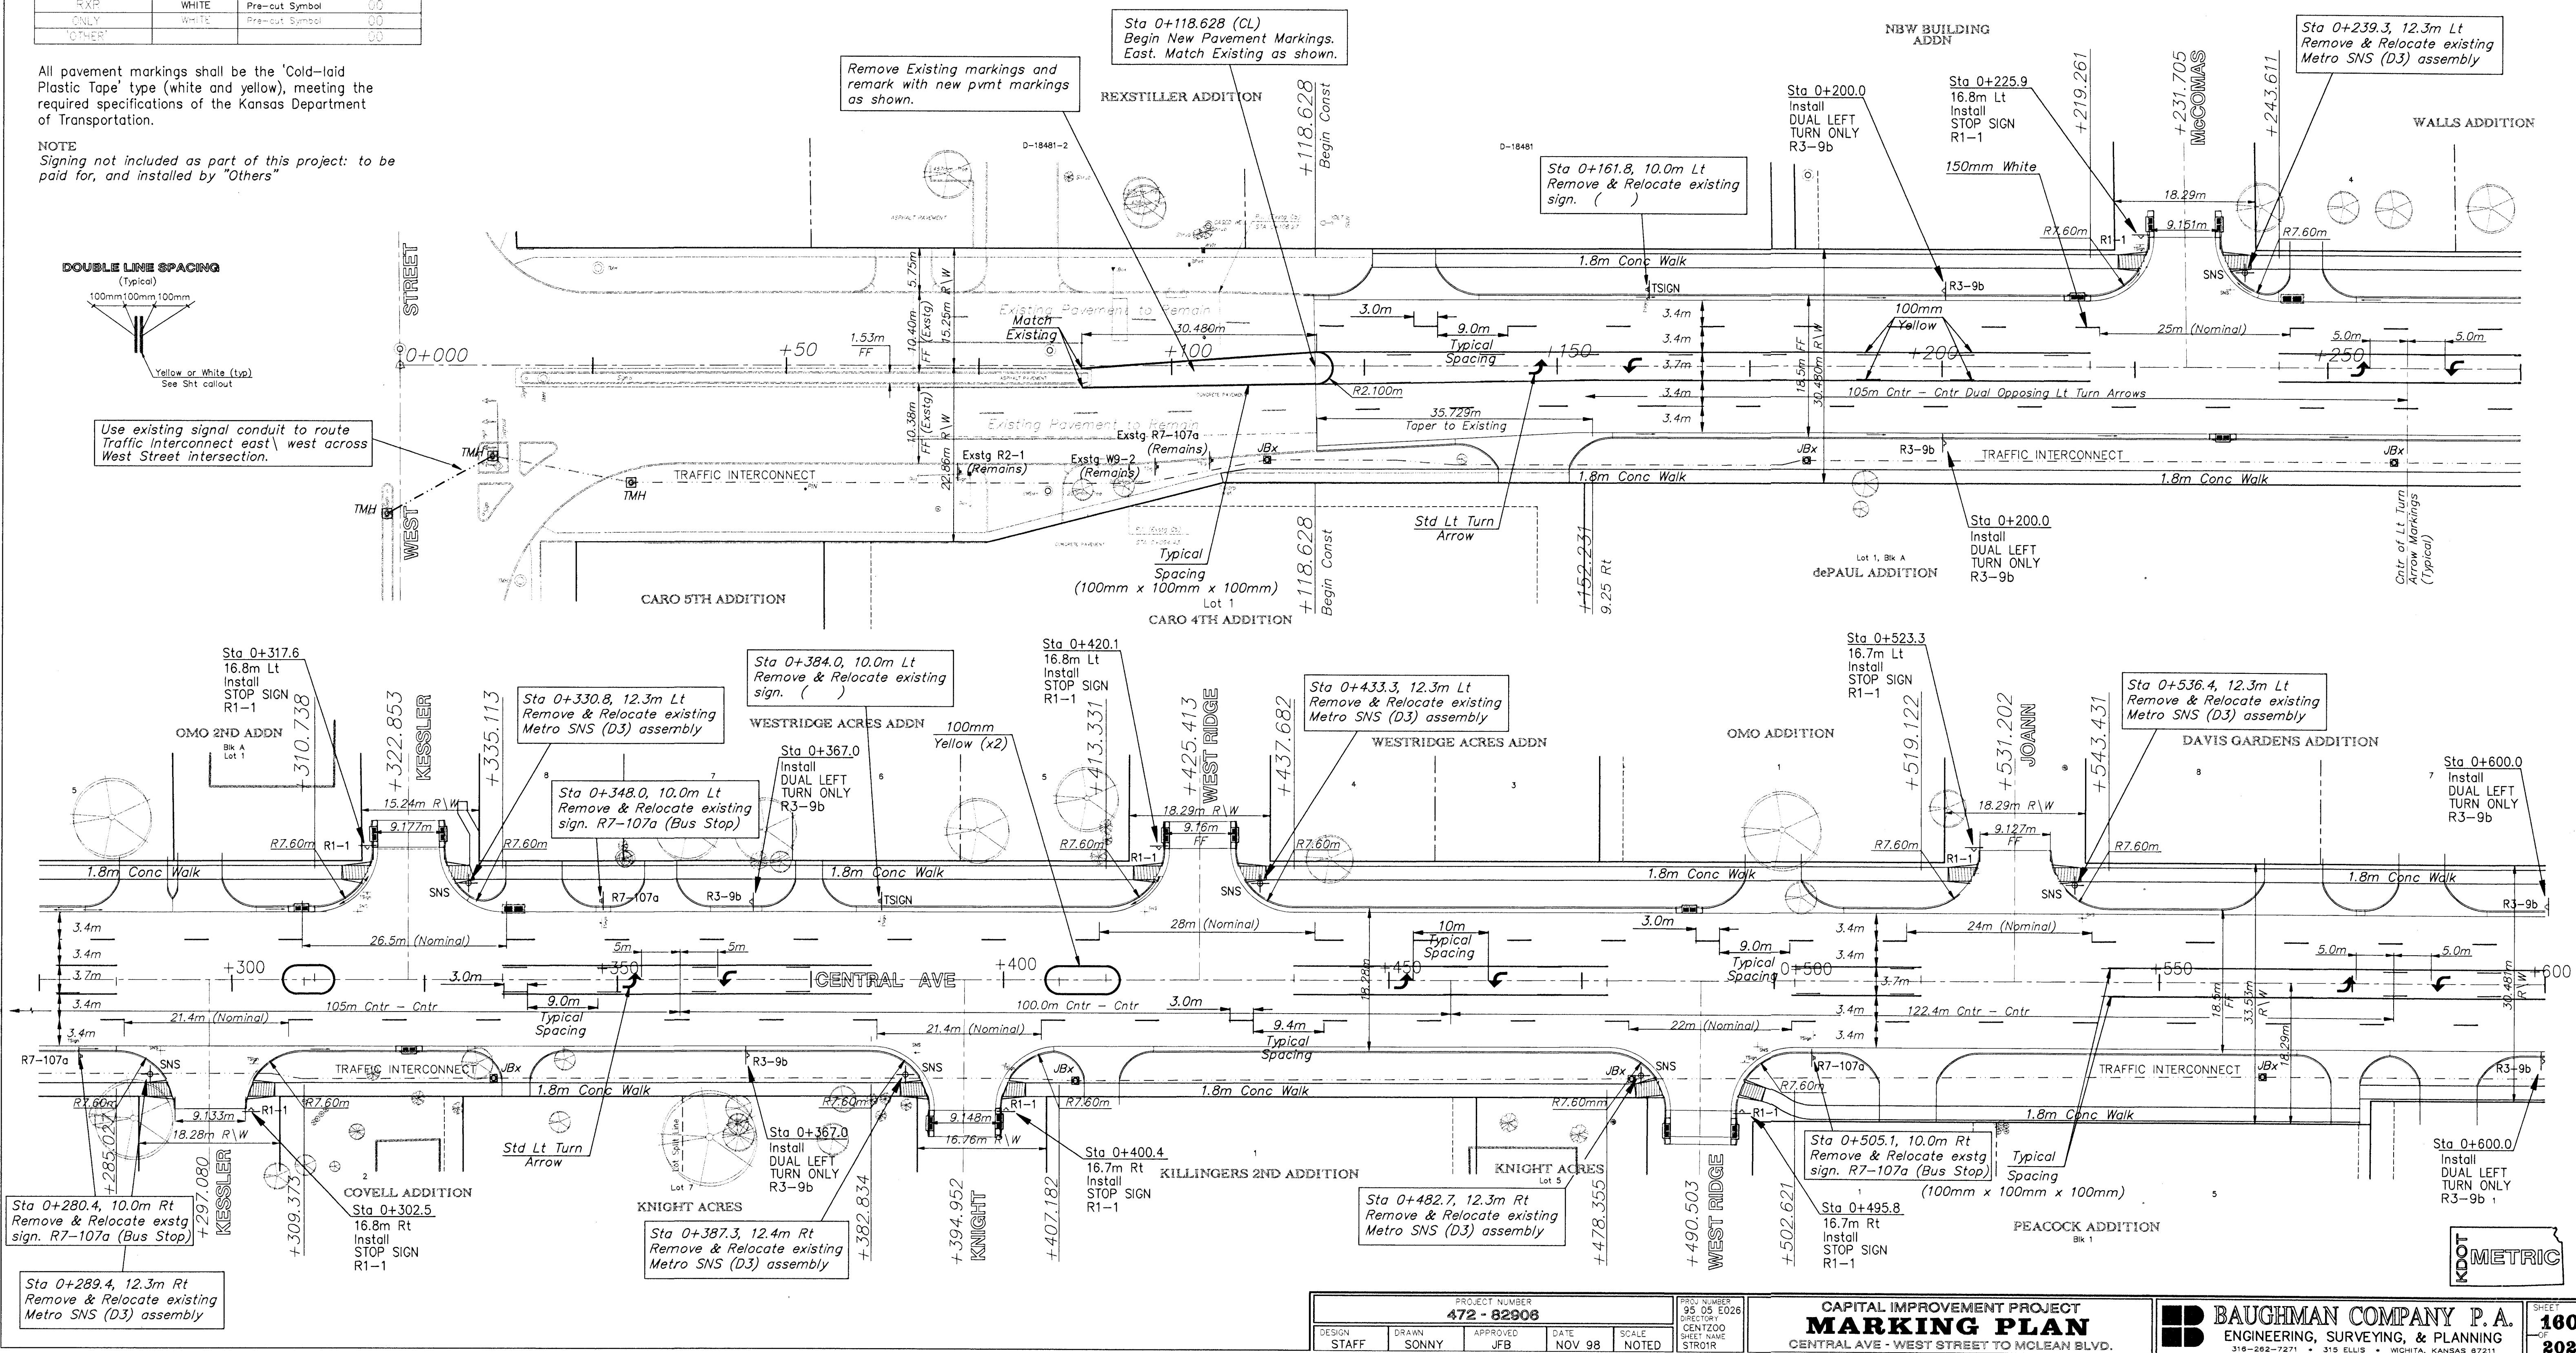

PROJECT NUMBER 472 - 82908		PRJ. NUMBER 95 05 E026	
DESIGN STAFF	DRAWN SONNY	APPROVED JFB	DATE NOV 98
SCALE NOTED		SHEET NAME STROIR	

CAPITAL IMPROVEMENT PROJECT
MARKING PLAN
CENTRAL AVE - WEST STREET TO MCLEAN BLVD.

BAUGHMAN COMPANY P. A.
ENGINEERING, SURVEYING, & PLANNING
318-262-7271 • 315 ELLIS • WICHITA, KANSAS 67211

SHEET **160** OF **202**