

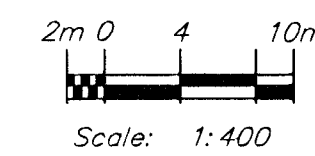
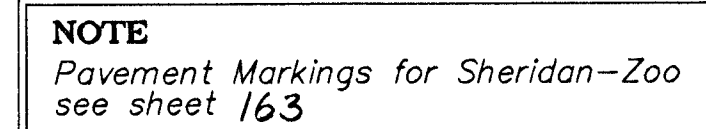
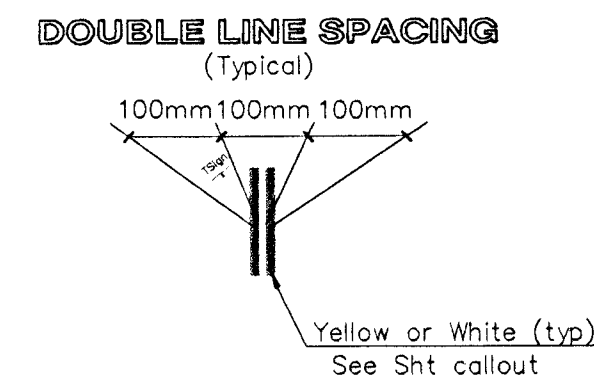


All pavement markings shall be the 'Cold-laid Plastic Tape' type (white and yellow), meeting the required specifications of the Kansas Department of Transportation

All dimensions shown are to Centerline of Marking unless otherwise noted.

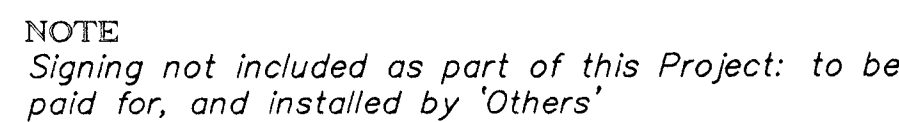

FHWA REGION NO.	STATE	PROJECT NO.	FISCAL YEAR	SHEET NO.	TOTAL SHEETS
7	KANSAS	87N-0094-01	1998	161	202

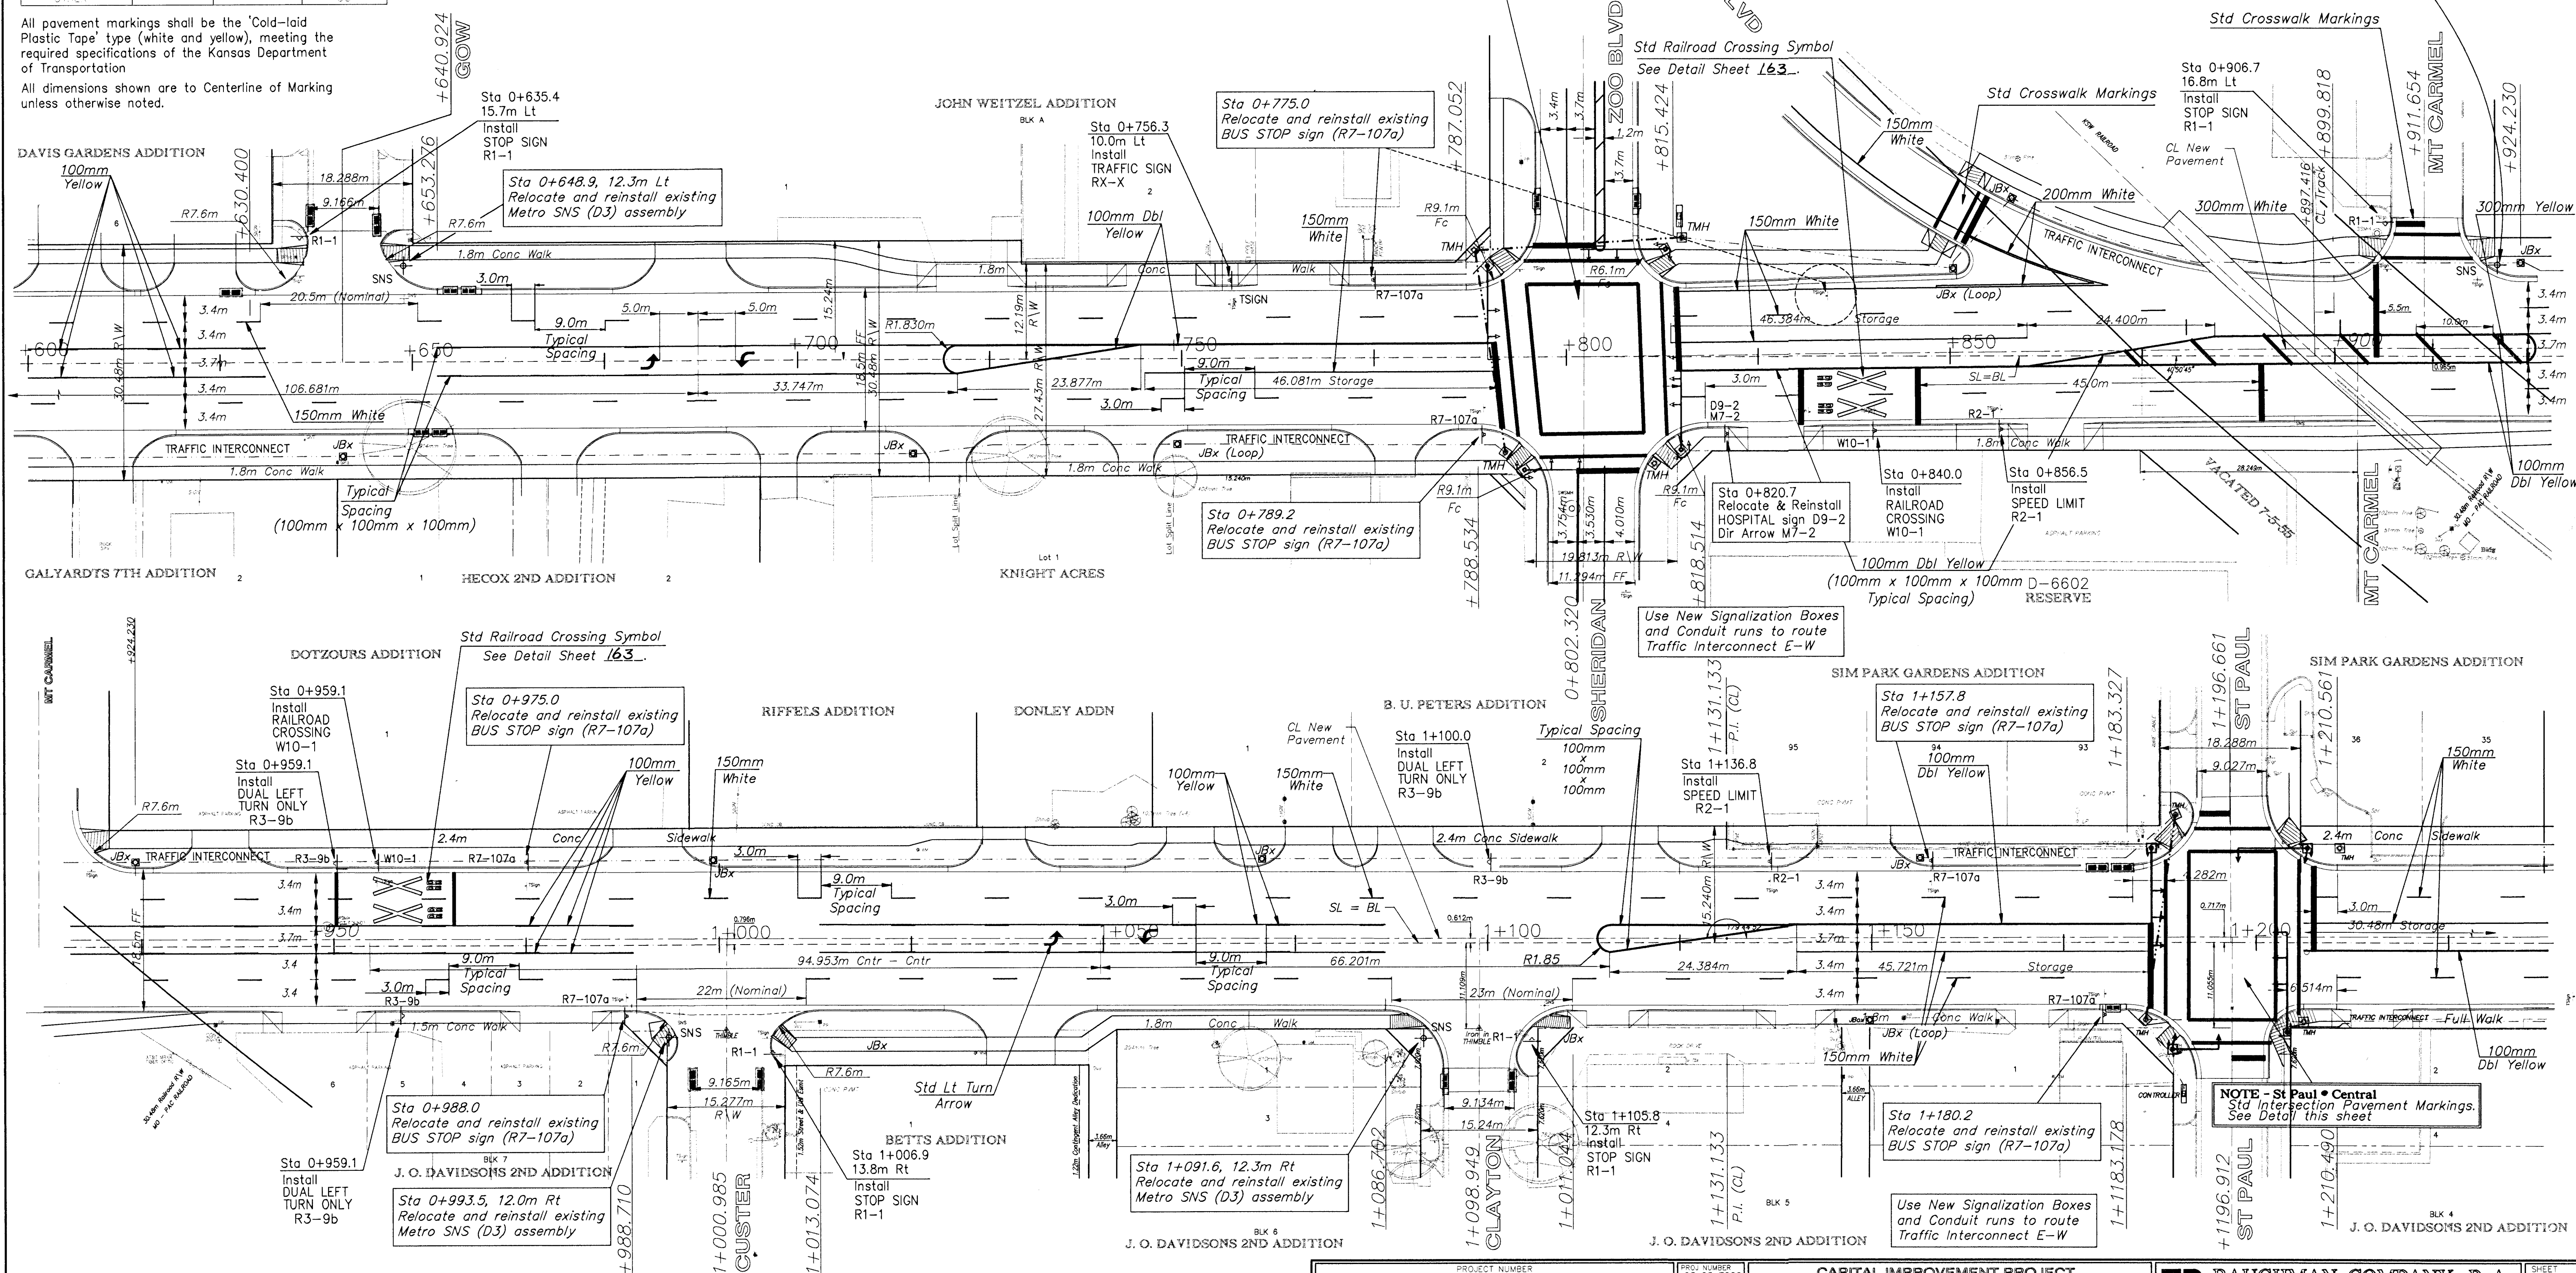

PROJECT NUMBER 472 - 82908				
DESIGN STAFF	DRAWN SONNY	APPROVED JFB	DATE NOV 98	SCALE NOTED

PROJ NUMBER	95 05 E026
DIRECTORY	CENTZOO
SHEET NAME	STR02R

CAPITAL IMPROVEMENT PROJECT MARKING PLAN CENTRAL AVE - McLEAN BLVD to WEST ST

BAUGHMAN COMPANY P.A.
ENGINEERING, SURVEYING, & PLANNING
316-262-7271 • 315 ELLIS • WICHITA, KANSAS 67211