



FHWA REGION NO.	STATE	PROJECT NO.	FISCAL YEAR	SHEET NO.	TOTAL SHEETS
7	KANSAS	87N-0094-01	1998	167	202

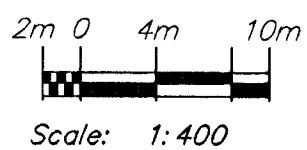

LEGEND	
	Work Area
	Median Removal w/ Temporary Pavement
	Drum or Tubular Marker
	Conc Safety Barrier (Type I)
	Type III Barricade
	Traffic Flow Pattern

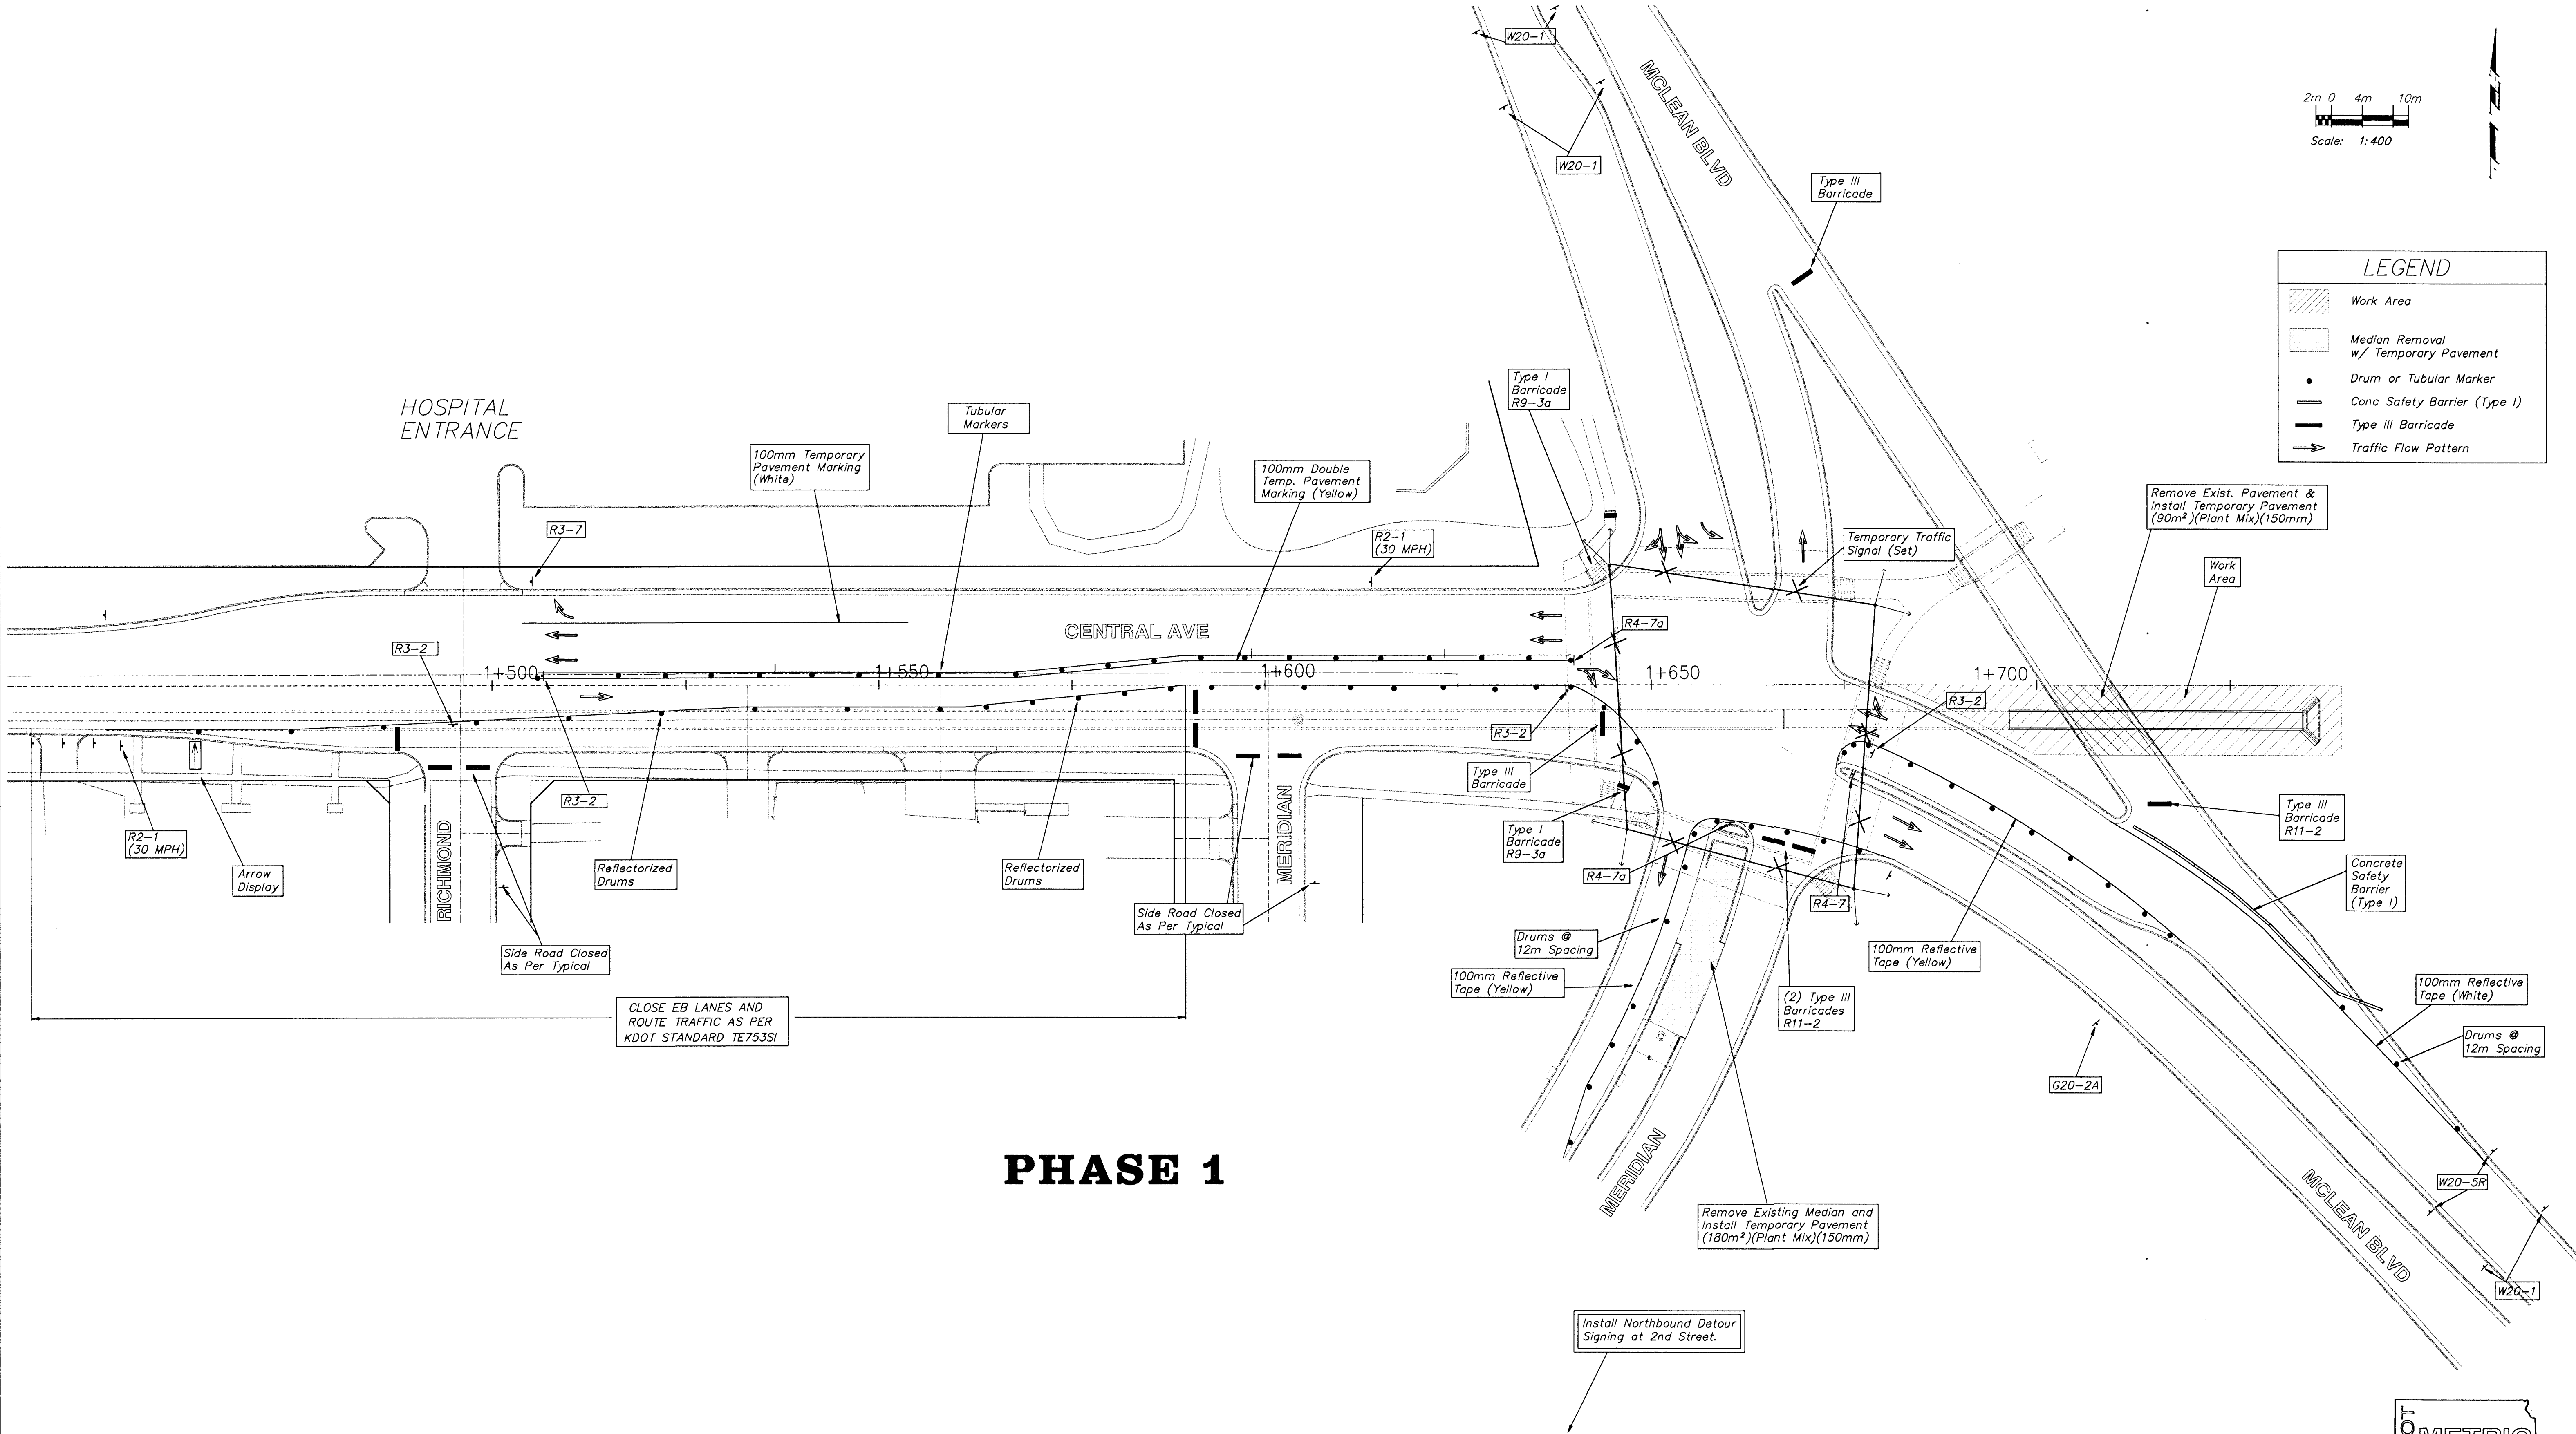

PHASE 1



PROJECT NUMBER 472-82908					CENTRAL & MCLEAN INTERSECTION TRAFFIC CONTROL		BAUGHMAN COMPANY P.A. ENGINEERING, SURVEYING, & PLANNING 318-262-7271 • 315 ELLIS • WICHITA, KANSAS 67211		SHEET 167 OF 202
DESIGN JFB	DRAWN AZIERE	APPROVED JFB	DATE NOV 98	SCALE NOTED	PROJ NUMBER 95-05-E026	DIRECTORY CENTZOO	SHEET NAME CONSEQIB		