




FIWA REGION NO.	STATE	PROJECT NO.	FISCAL YEAR	SHEET NO.	TOTAL SHEETS
7	KANSAS	87N-0094-01	1998	172	202

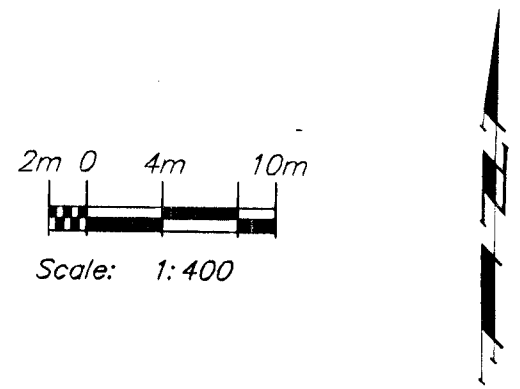

LEGEND	
	Work Area
	Median Removal w/ Temporary Pavement
	Temporary Pavement
	Drum or Tubular Marker
	Traffic Control Barrier (Type I)
	Type III Barricade
	Arrow Display
	Traffic Flow Pattern

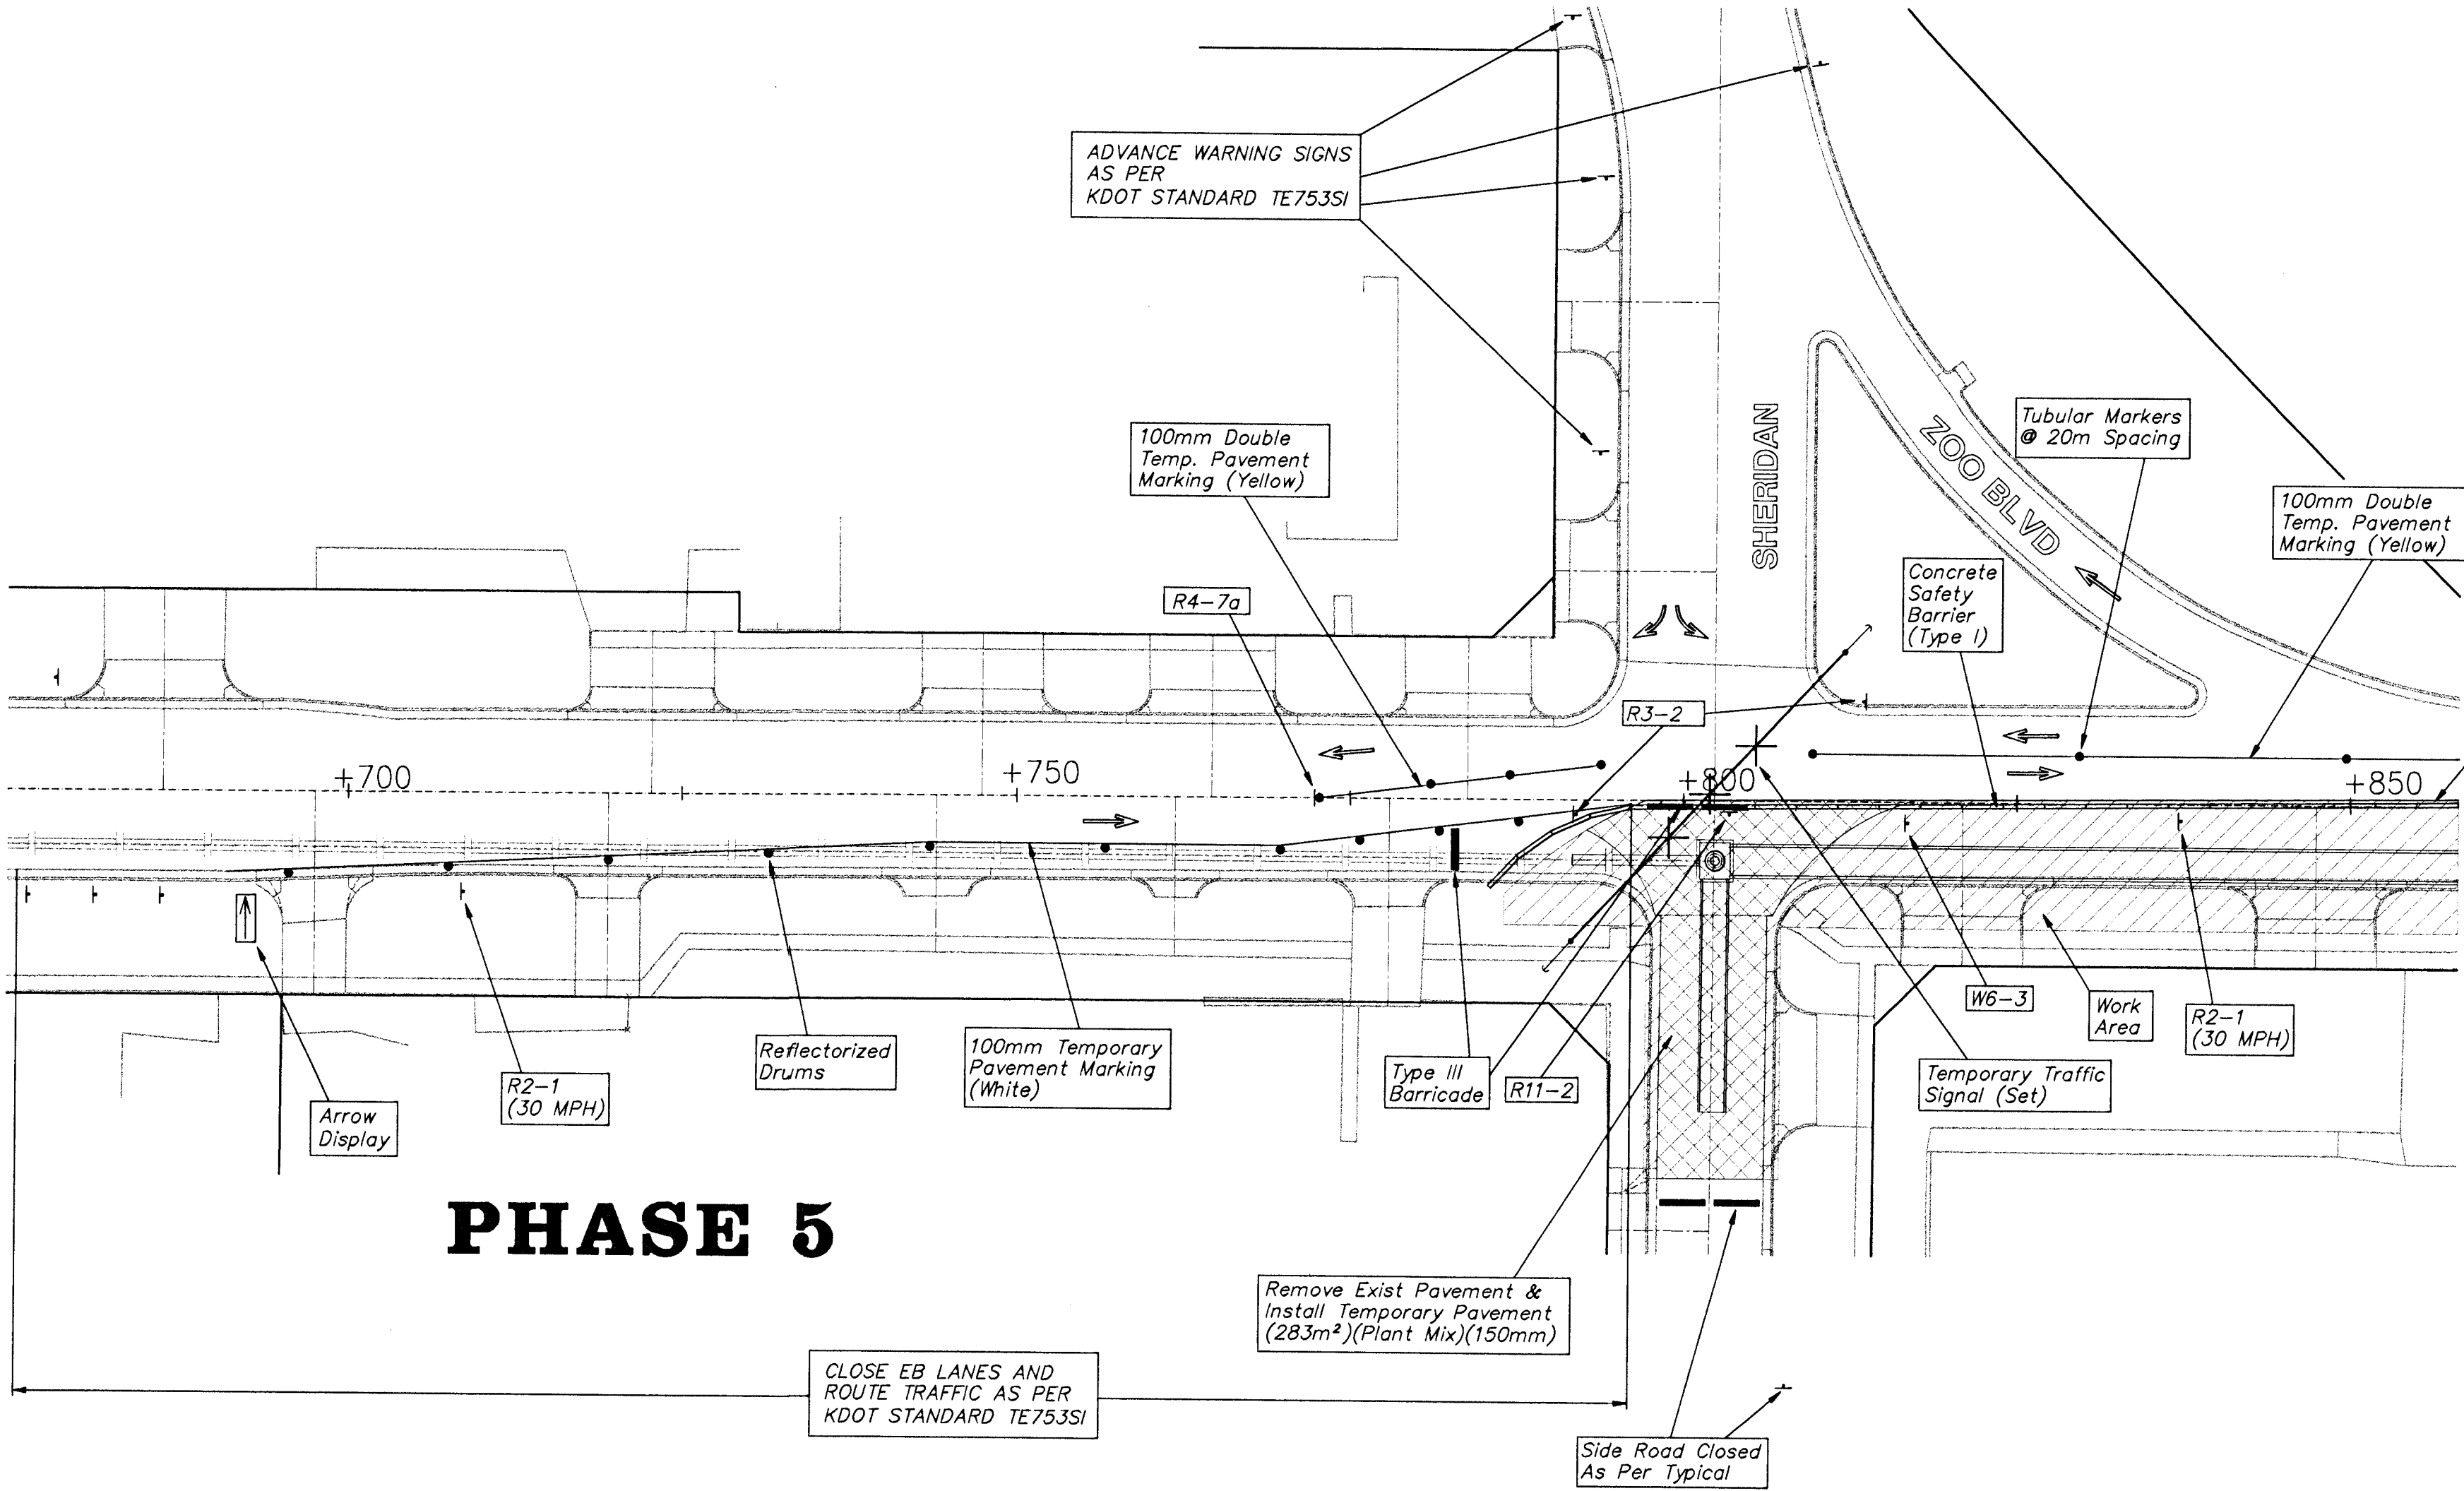

PHASE 5

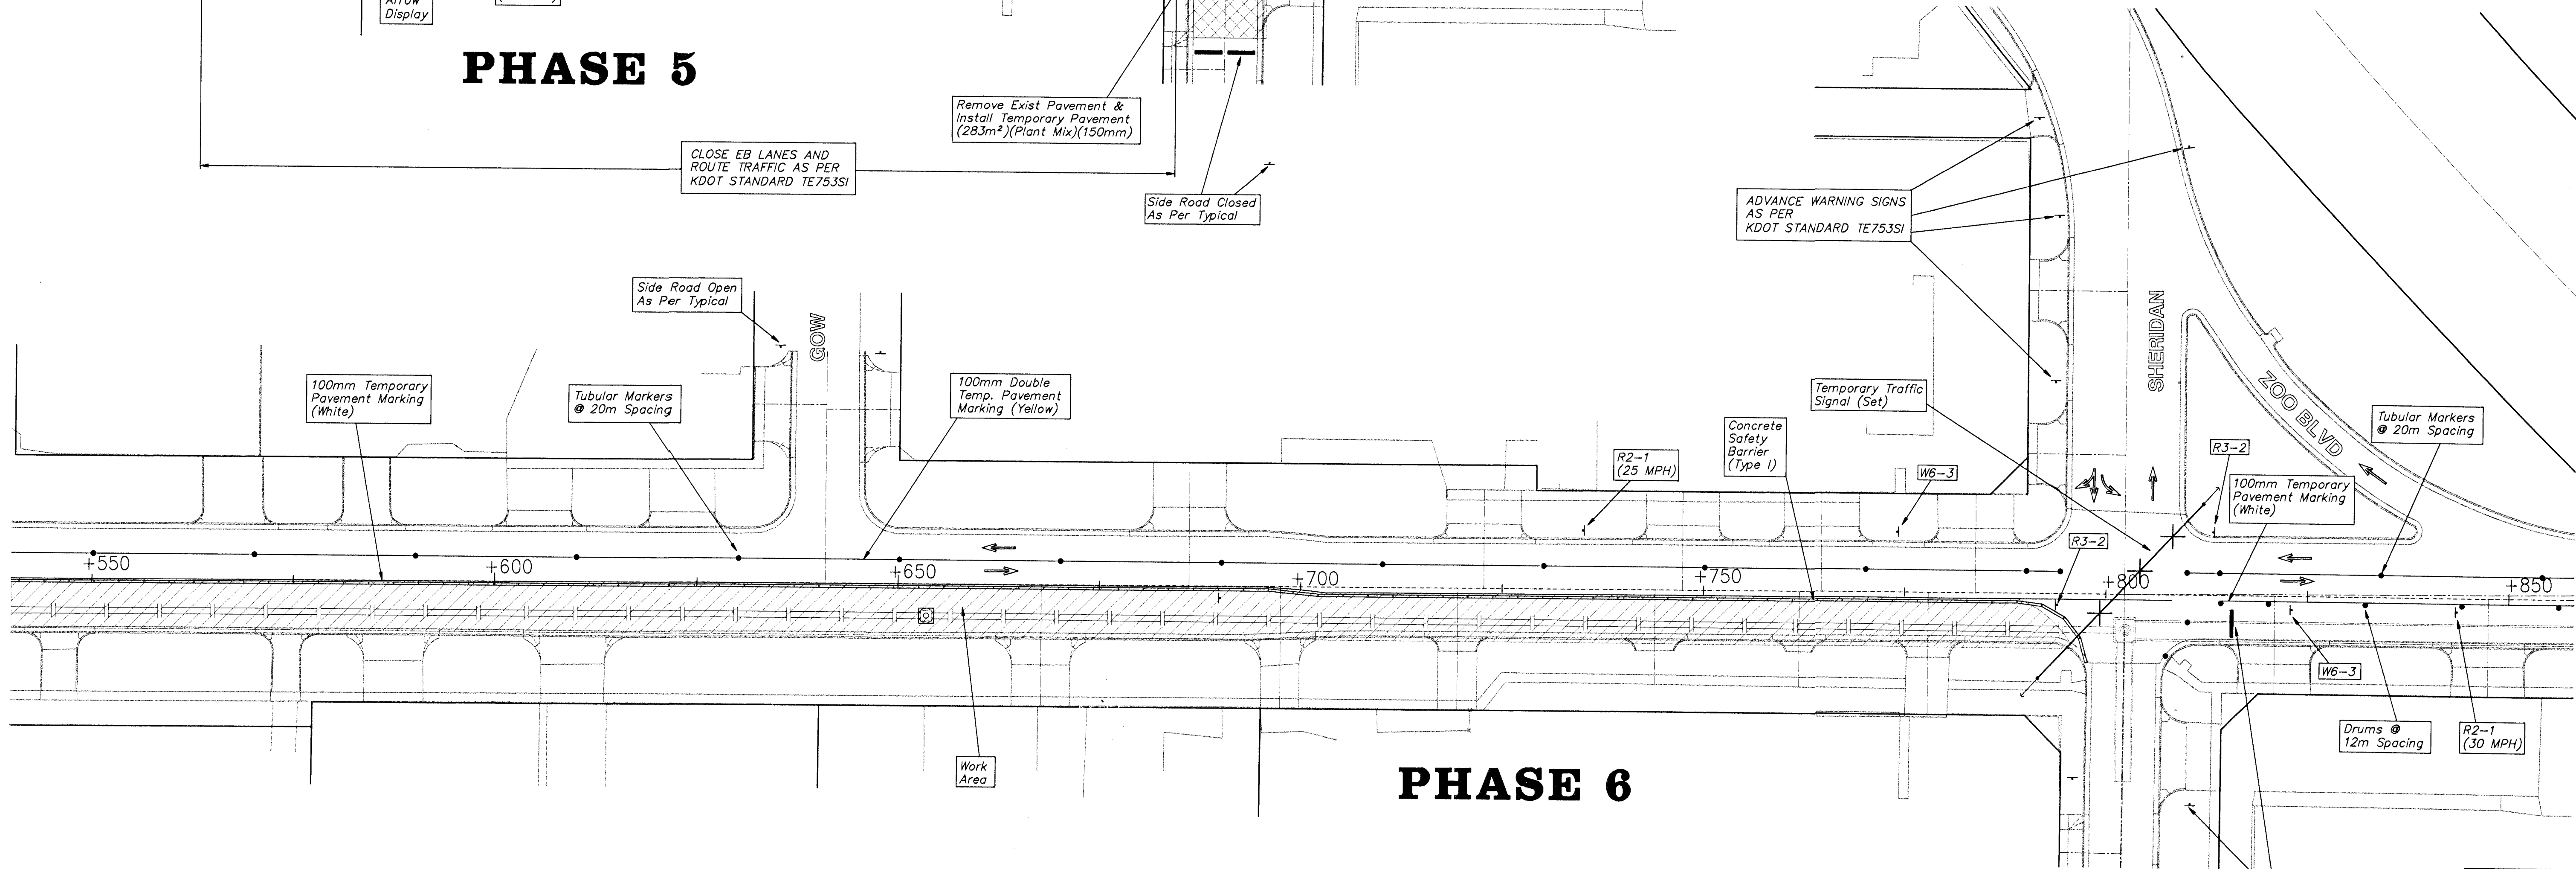

PHASE 6

PROJECT NUMBER				PROJECT NUMBER	
472-82908				95-05-E028	
DESIGN	DRAWN	APPROVED	DATE	SCALE	NOTED
JFB	AZIERE	JFB	NOV 98	NOTED	

CENTRAL AVENUE
TRAFFIC CONTROL

BAUGHMAN COMPANY P.A.
ENGINEERING, SURVEYING, & PLANNING
316-282-7271 • 315 ELLIS • WICHITA, KANSAS 67211

SHEET
172
OF
202