
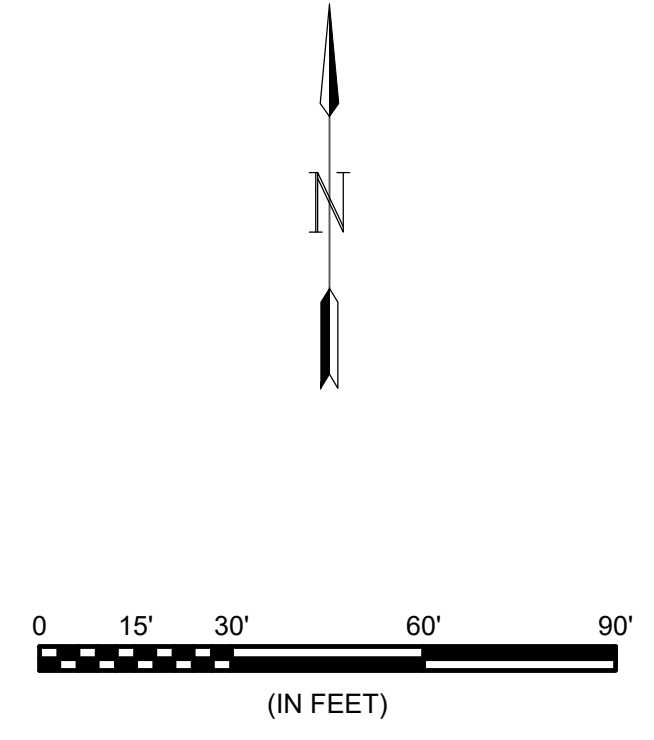


File: L:\2017\17264883 - Emerald Bay 3rd Improvements\Drawings\C3D\SVD\Bubble Map Grading.dwg Last Save: 4/17/2018 9:30 AM Last saved by: E.J.Glover  
 Last plotted by: Glover, Eric J. Plot Style: --- Plot Scale: 1:2,5849 Plot Date: 4/17/2018 10:53 AM Plotter used: None

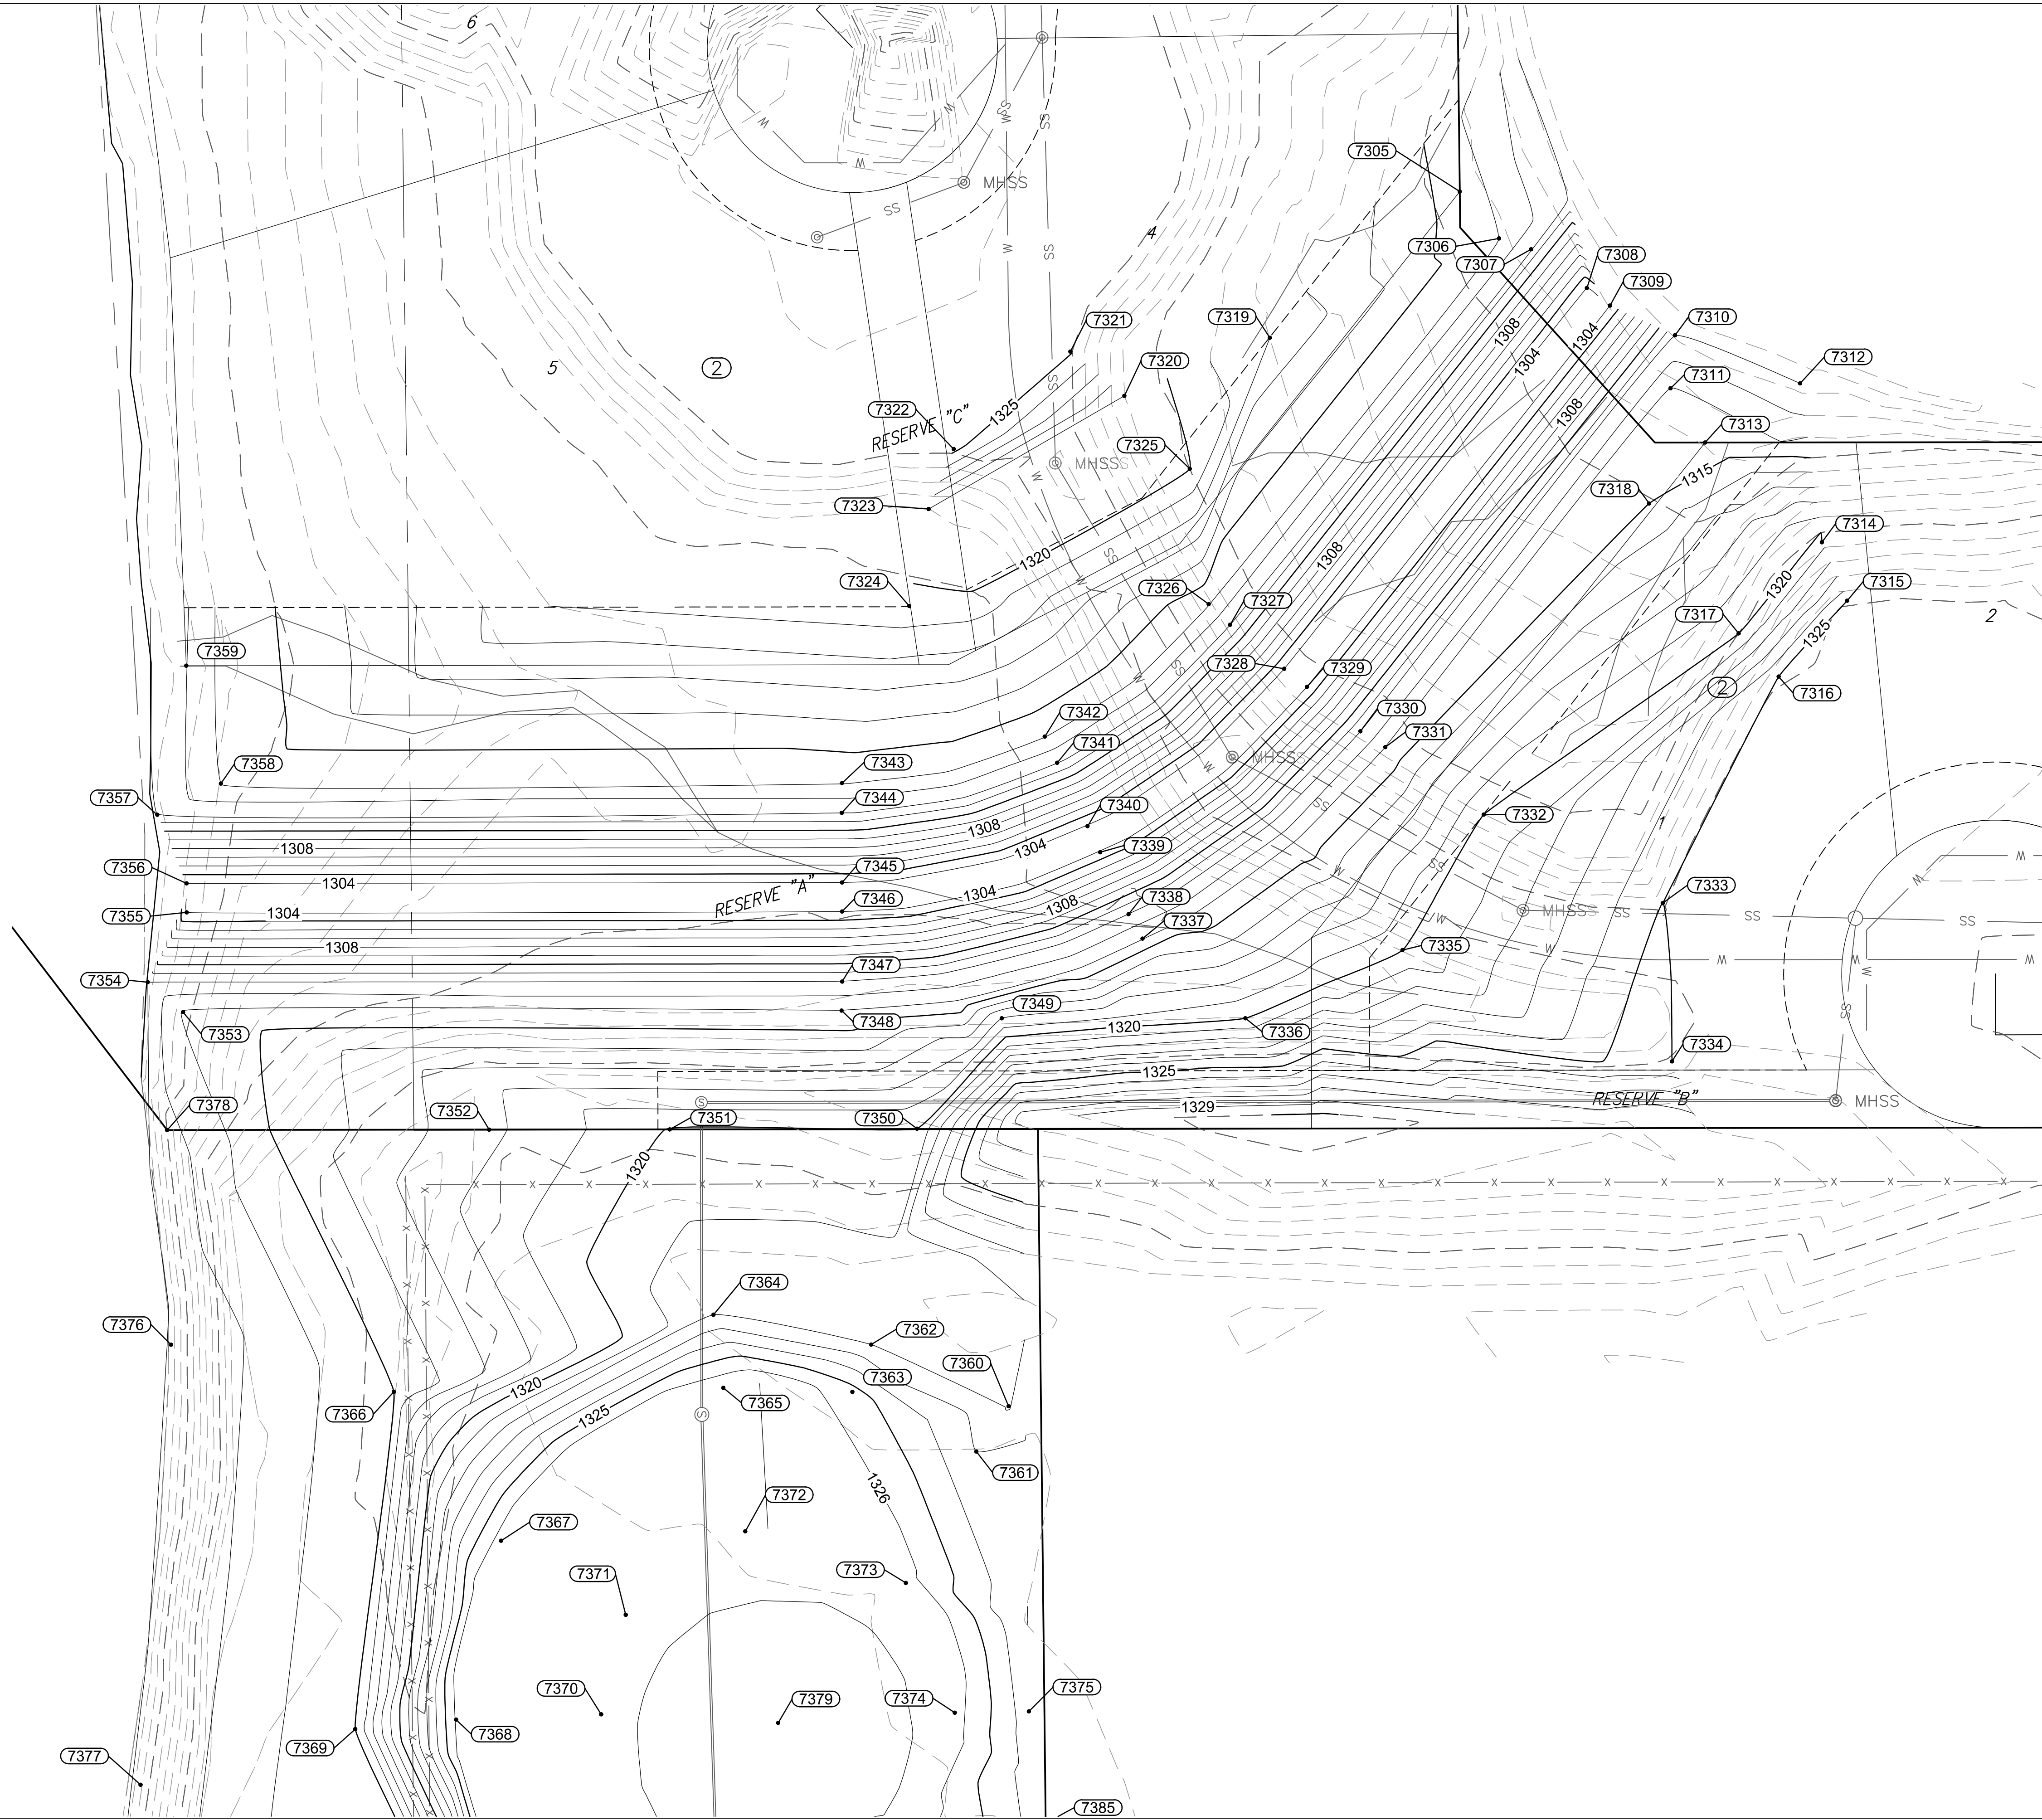

© 2018 GARVER, LLC  
 THIS DOCUMENT, ALONG WITH THE IDEAS AND DESIGNS CONVEYED HEREIN, SHALL BE CONSIDERED INSTRUMENTS OF PROFESSIONAL SERVICE AND ARE PROPERTY OF GARVER, LLC. ANY USE, REPRODUCTION, OR DISTRIBUTION OF THIS DOCUMENT, ALONG WITH THE IDEAS AND DESIGN CONTAINED HEREIN, IS PROHIBITED UNLESS AUTHORIZED IN WRITING BY GARVER, LLC OR EXPLICITLY ALLOWED IN THE GOVERNING PROFESSIONAL SERVICES AGREEMENT FOR THIS WORK.

REV.	DATE	DESCRIPTION	BY

City of Wichita, KS  
 Project #: 468-85241  
 OCA: 751566  
 Emerald Bay 3rd  
 Storm Water Drain Project

**Grading Bubble  
 Map Channel**

JOB NO.: 17264883  
 DATE: Feb. 2018  
 DESIGNED BY: EJG  
 DRAWN BY: DRS

BAR IS ONE INCH ON ORIGINAL DRAWING  
 IF NOT ONE INCH ON THIS SHEET, ADJUST SCALES ACCORDINGLY.

SHEET NUMBER  
 TOTAL SHEETS **34 OF 41**