


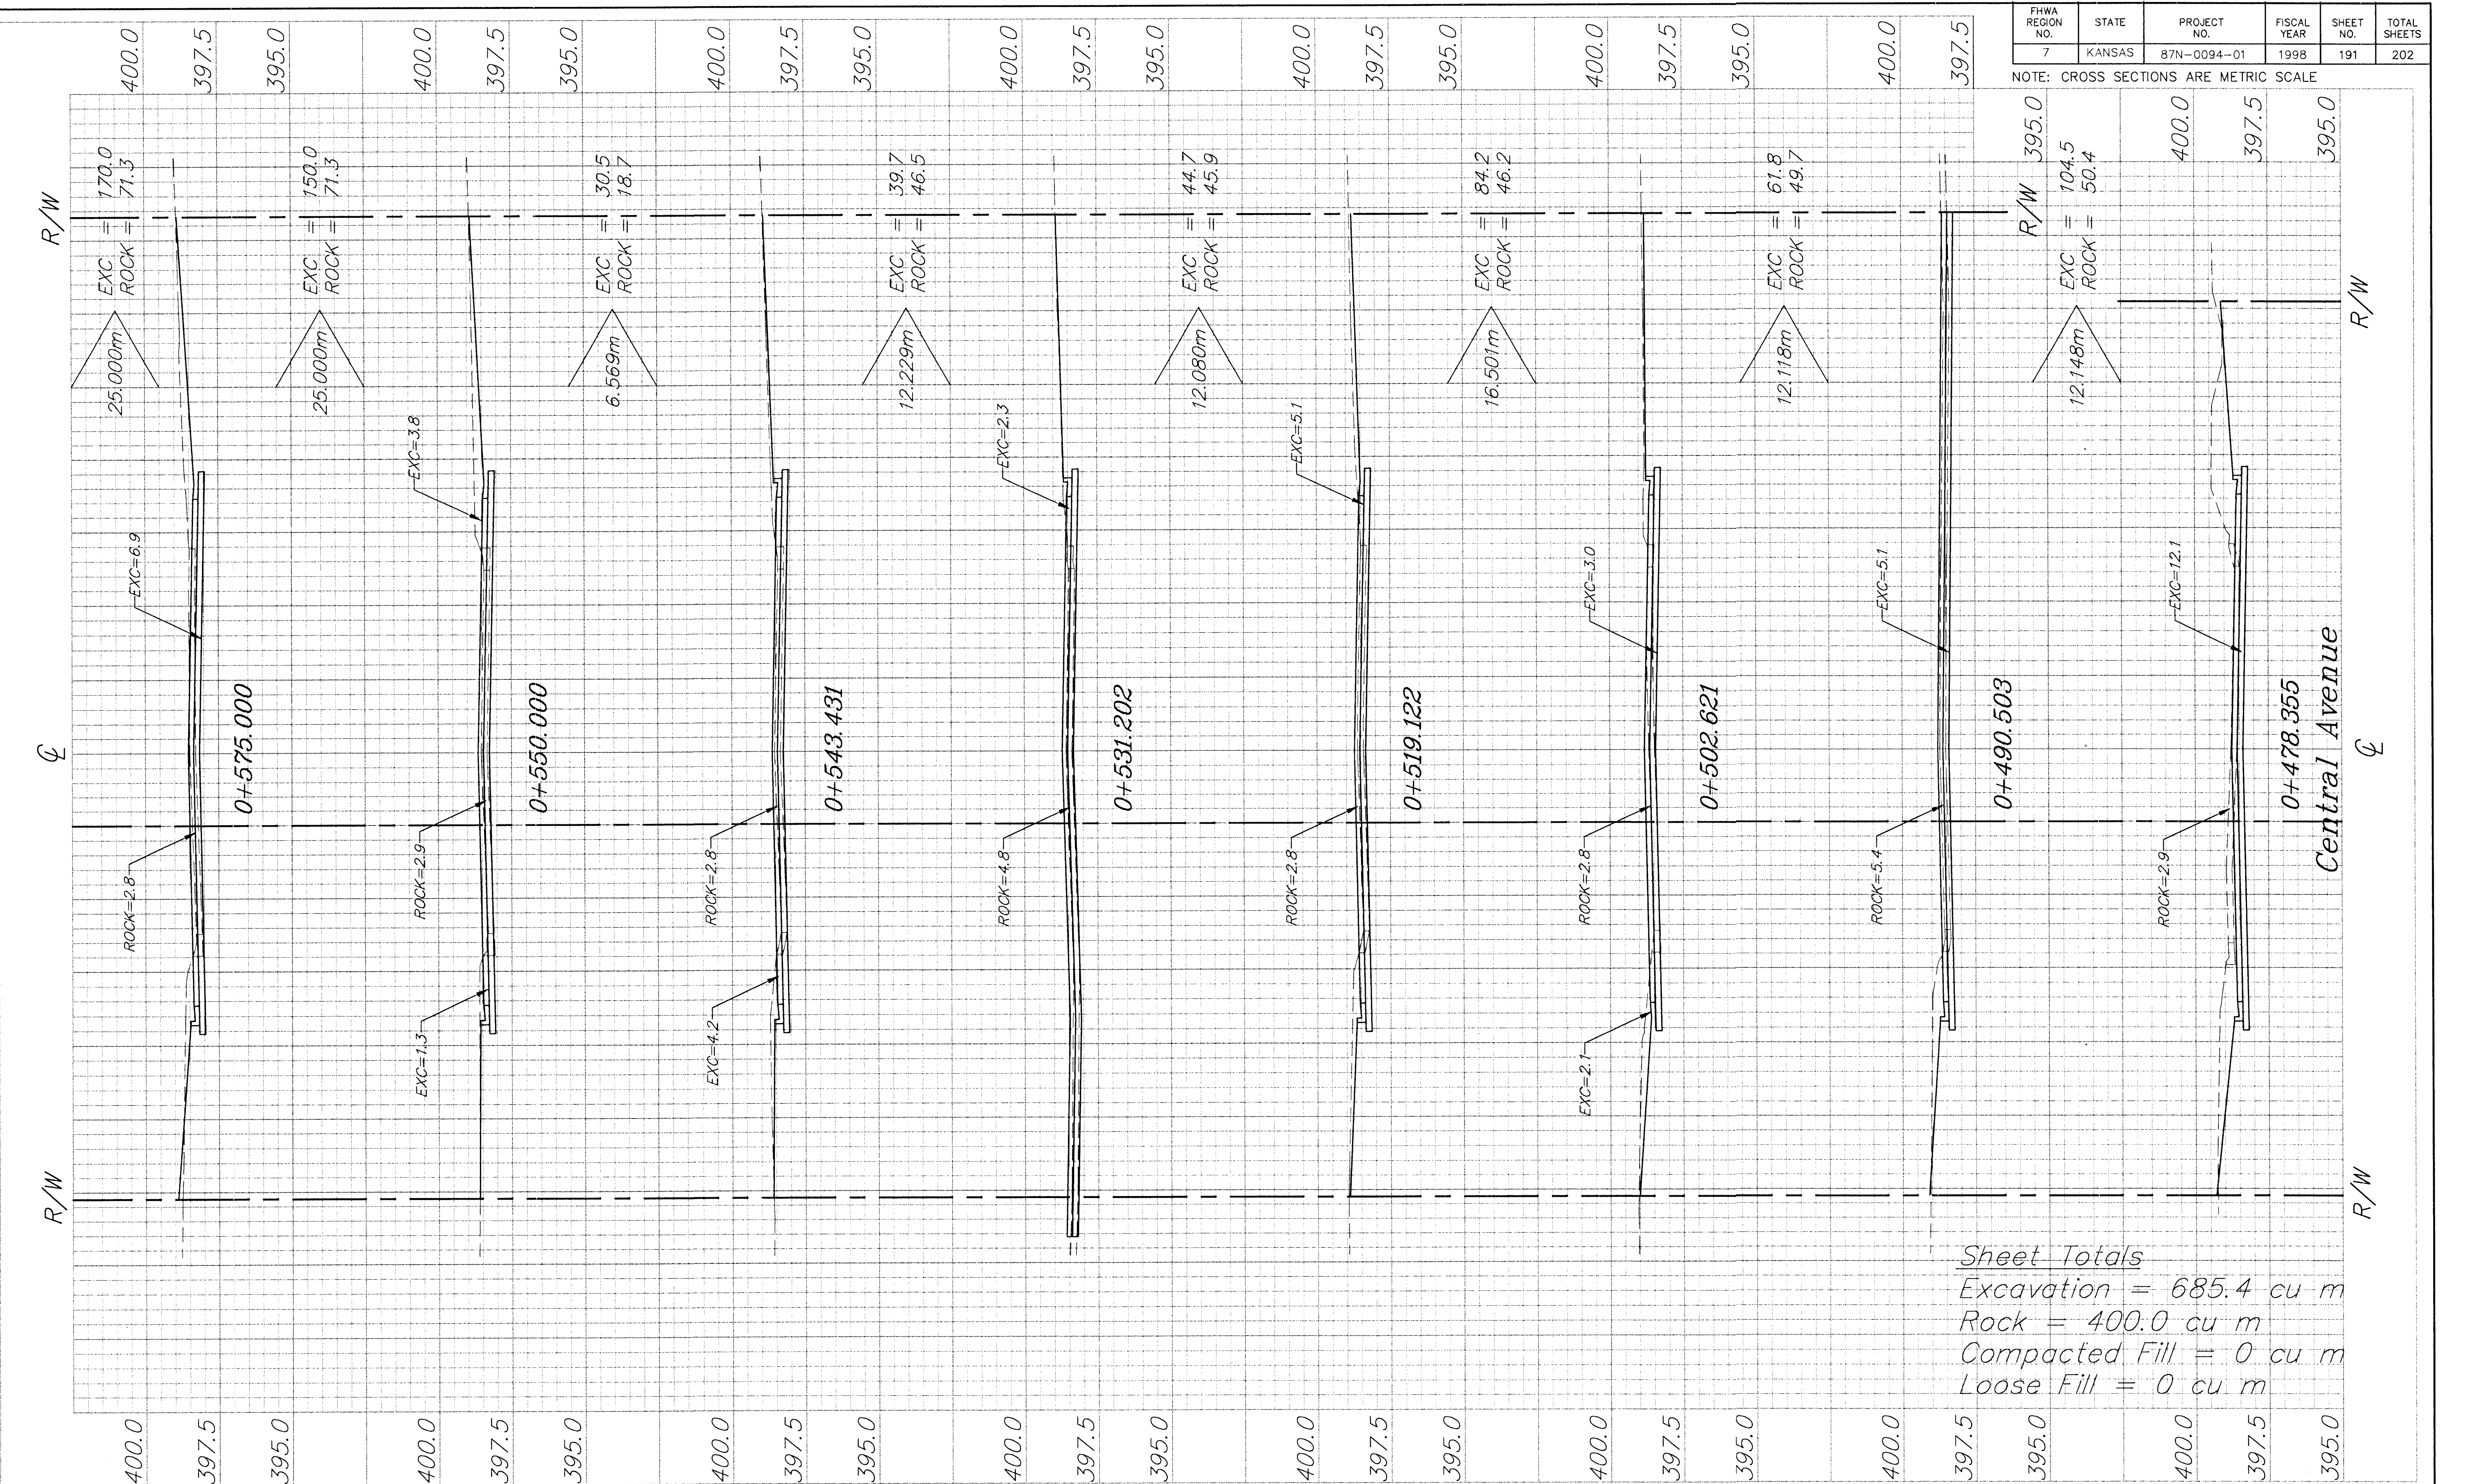

FHWA REGION NO.	STATE	PROJECT NO.	FISCAL YEAR	SHEET NO.	TOTAL SHEETS
7	KANSAS	87N-0094-01	1998	191	202

NOTE: CROSS SECTIONS ARE METRIC SCALE