


NOTE: CROSS SECTIONS ARE METRIC SCALE

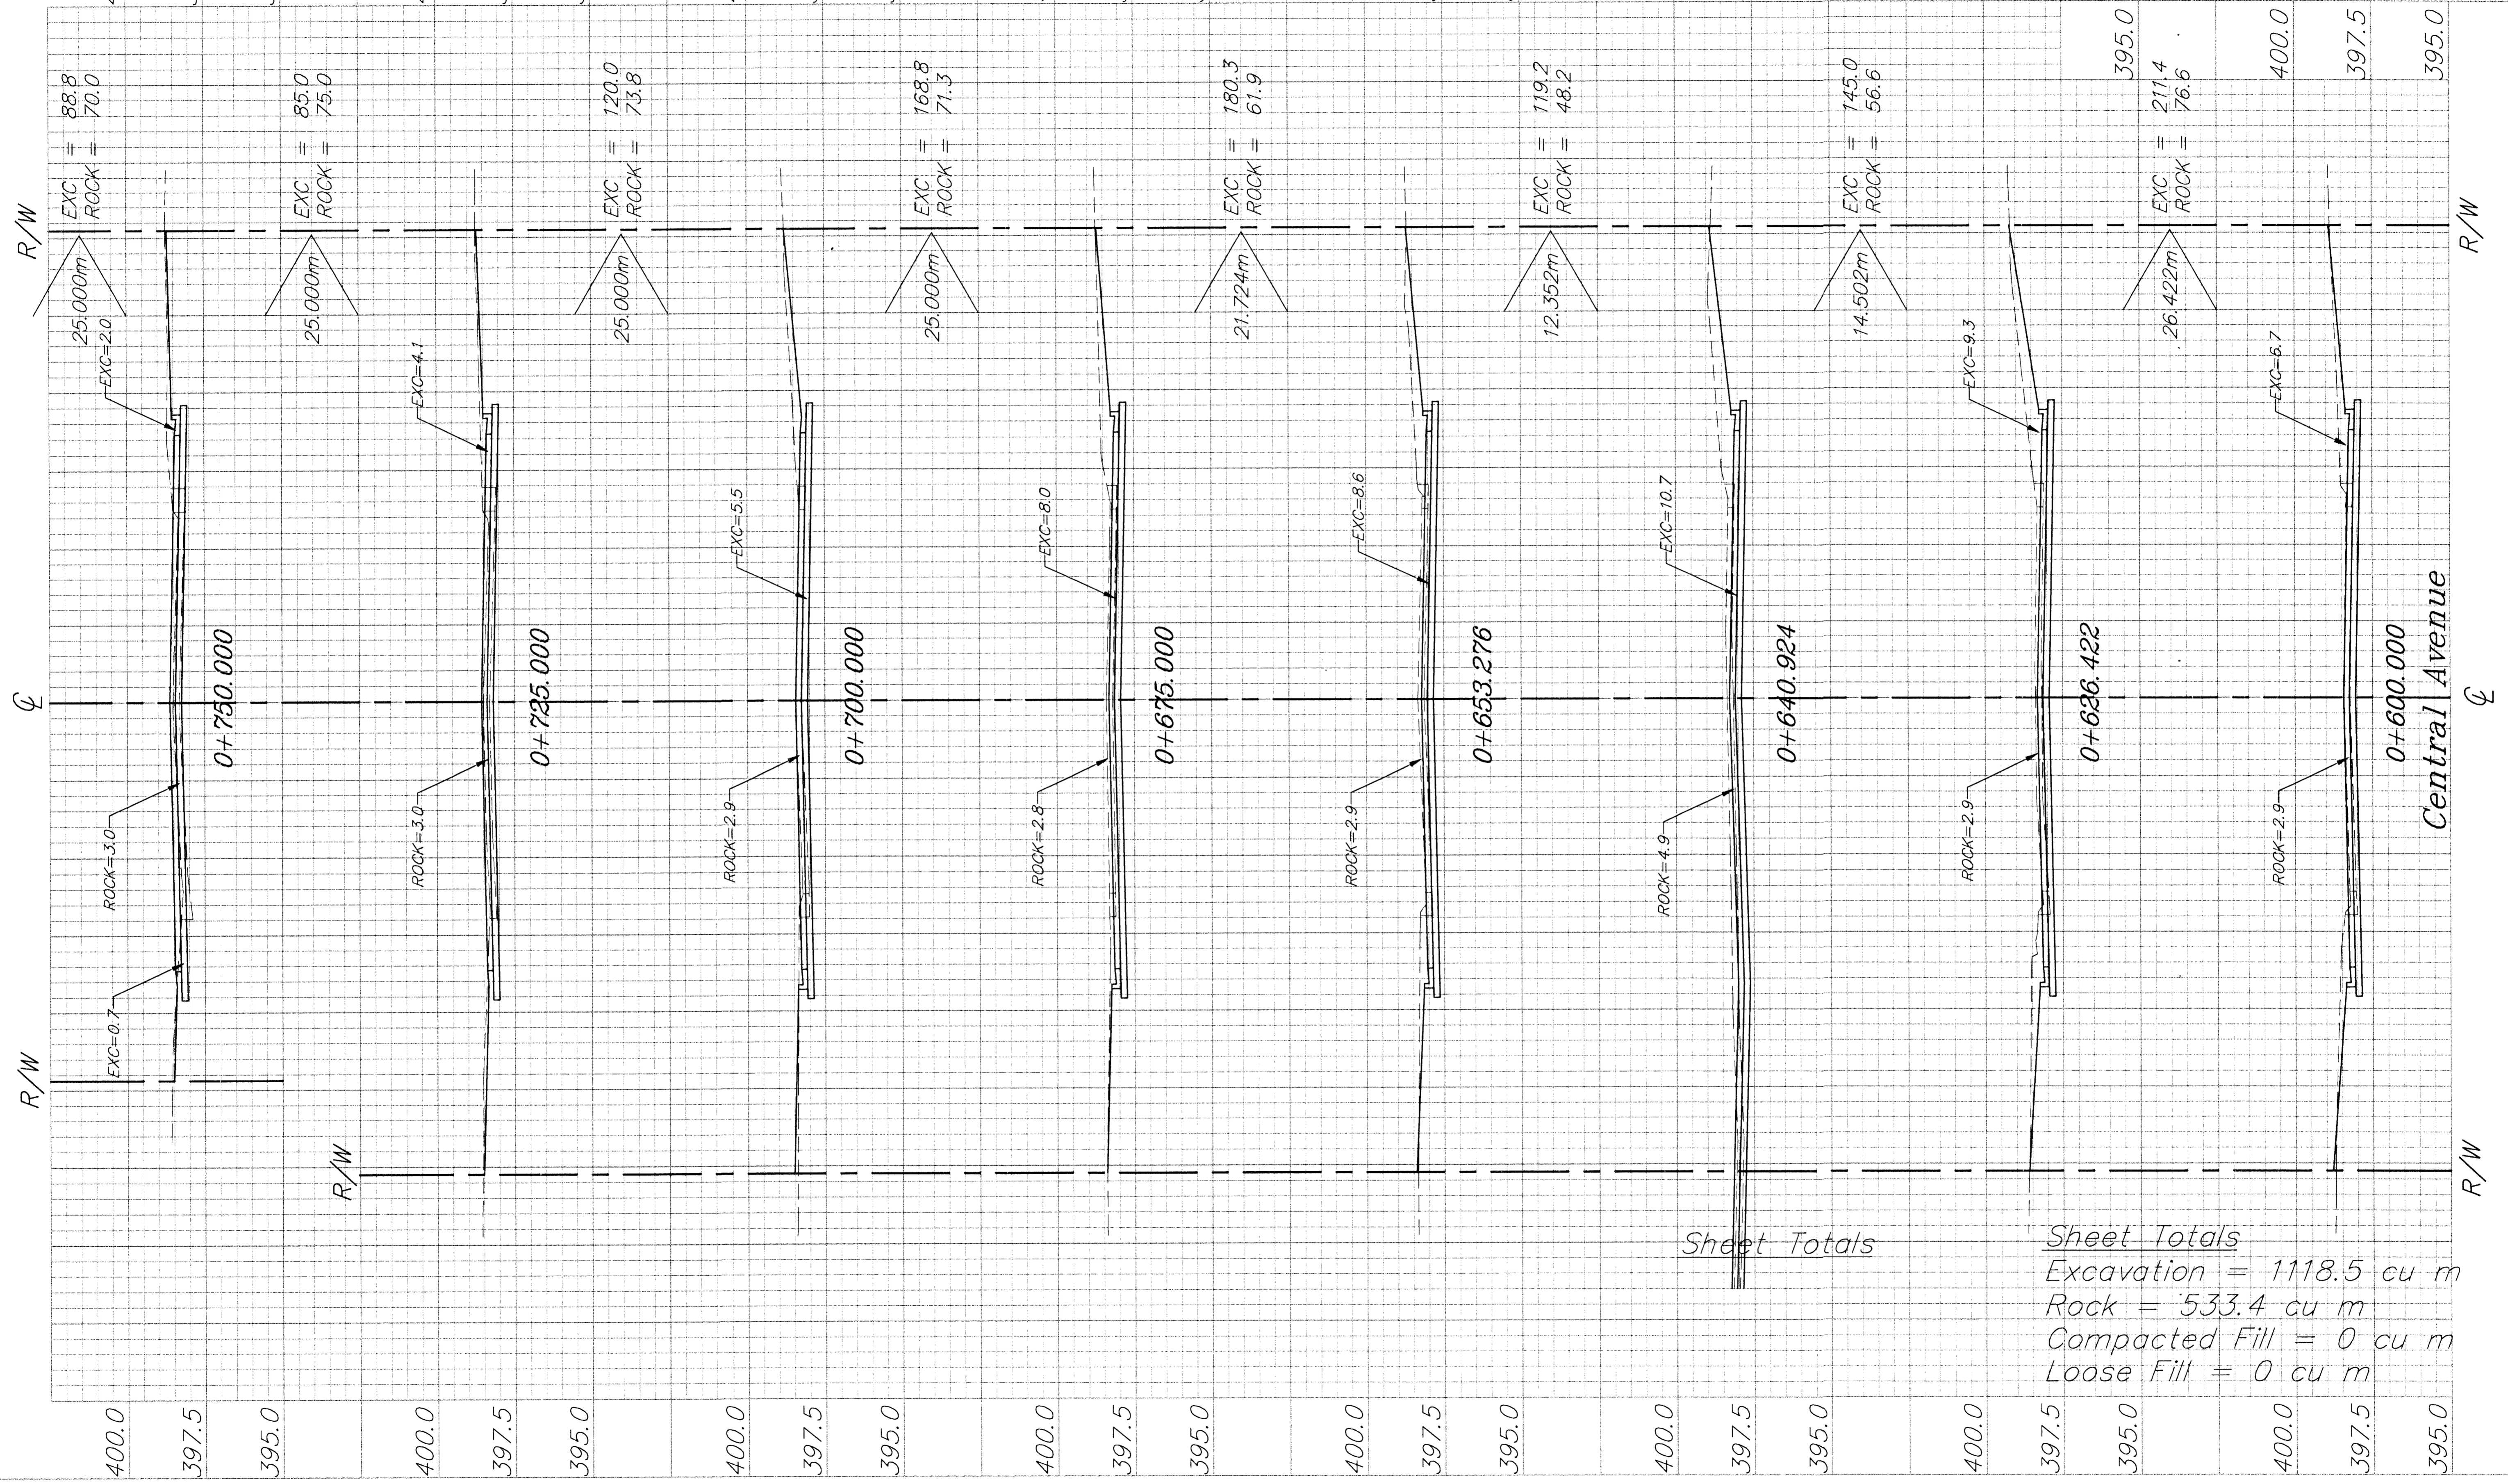

Sheet Totals

Sheet Totals  
 Excavation = 1118.5 cu m  
 Rock = 533.4 cu m  
 Compacted Fill = 0 cu m  
 Loose Fill = 0 cu m