


FHWA REGION NO.	STATE	PROJECT NO.	FISCAL YEAR	SHEET NO.	TOTAL SHEETS
7	KANSAS	87N-0094-01	1998	193	202

NOTE: CROSS SECTIONS ARE METRIC SCALE

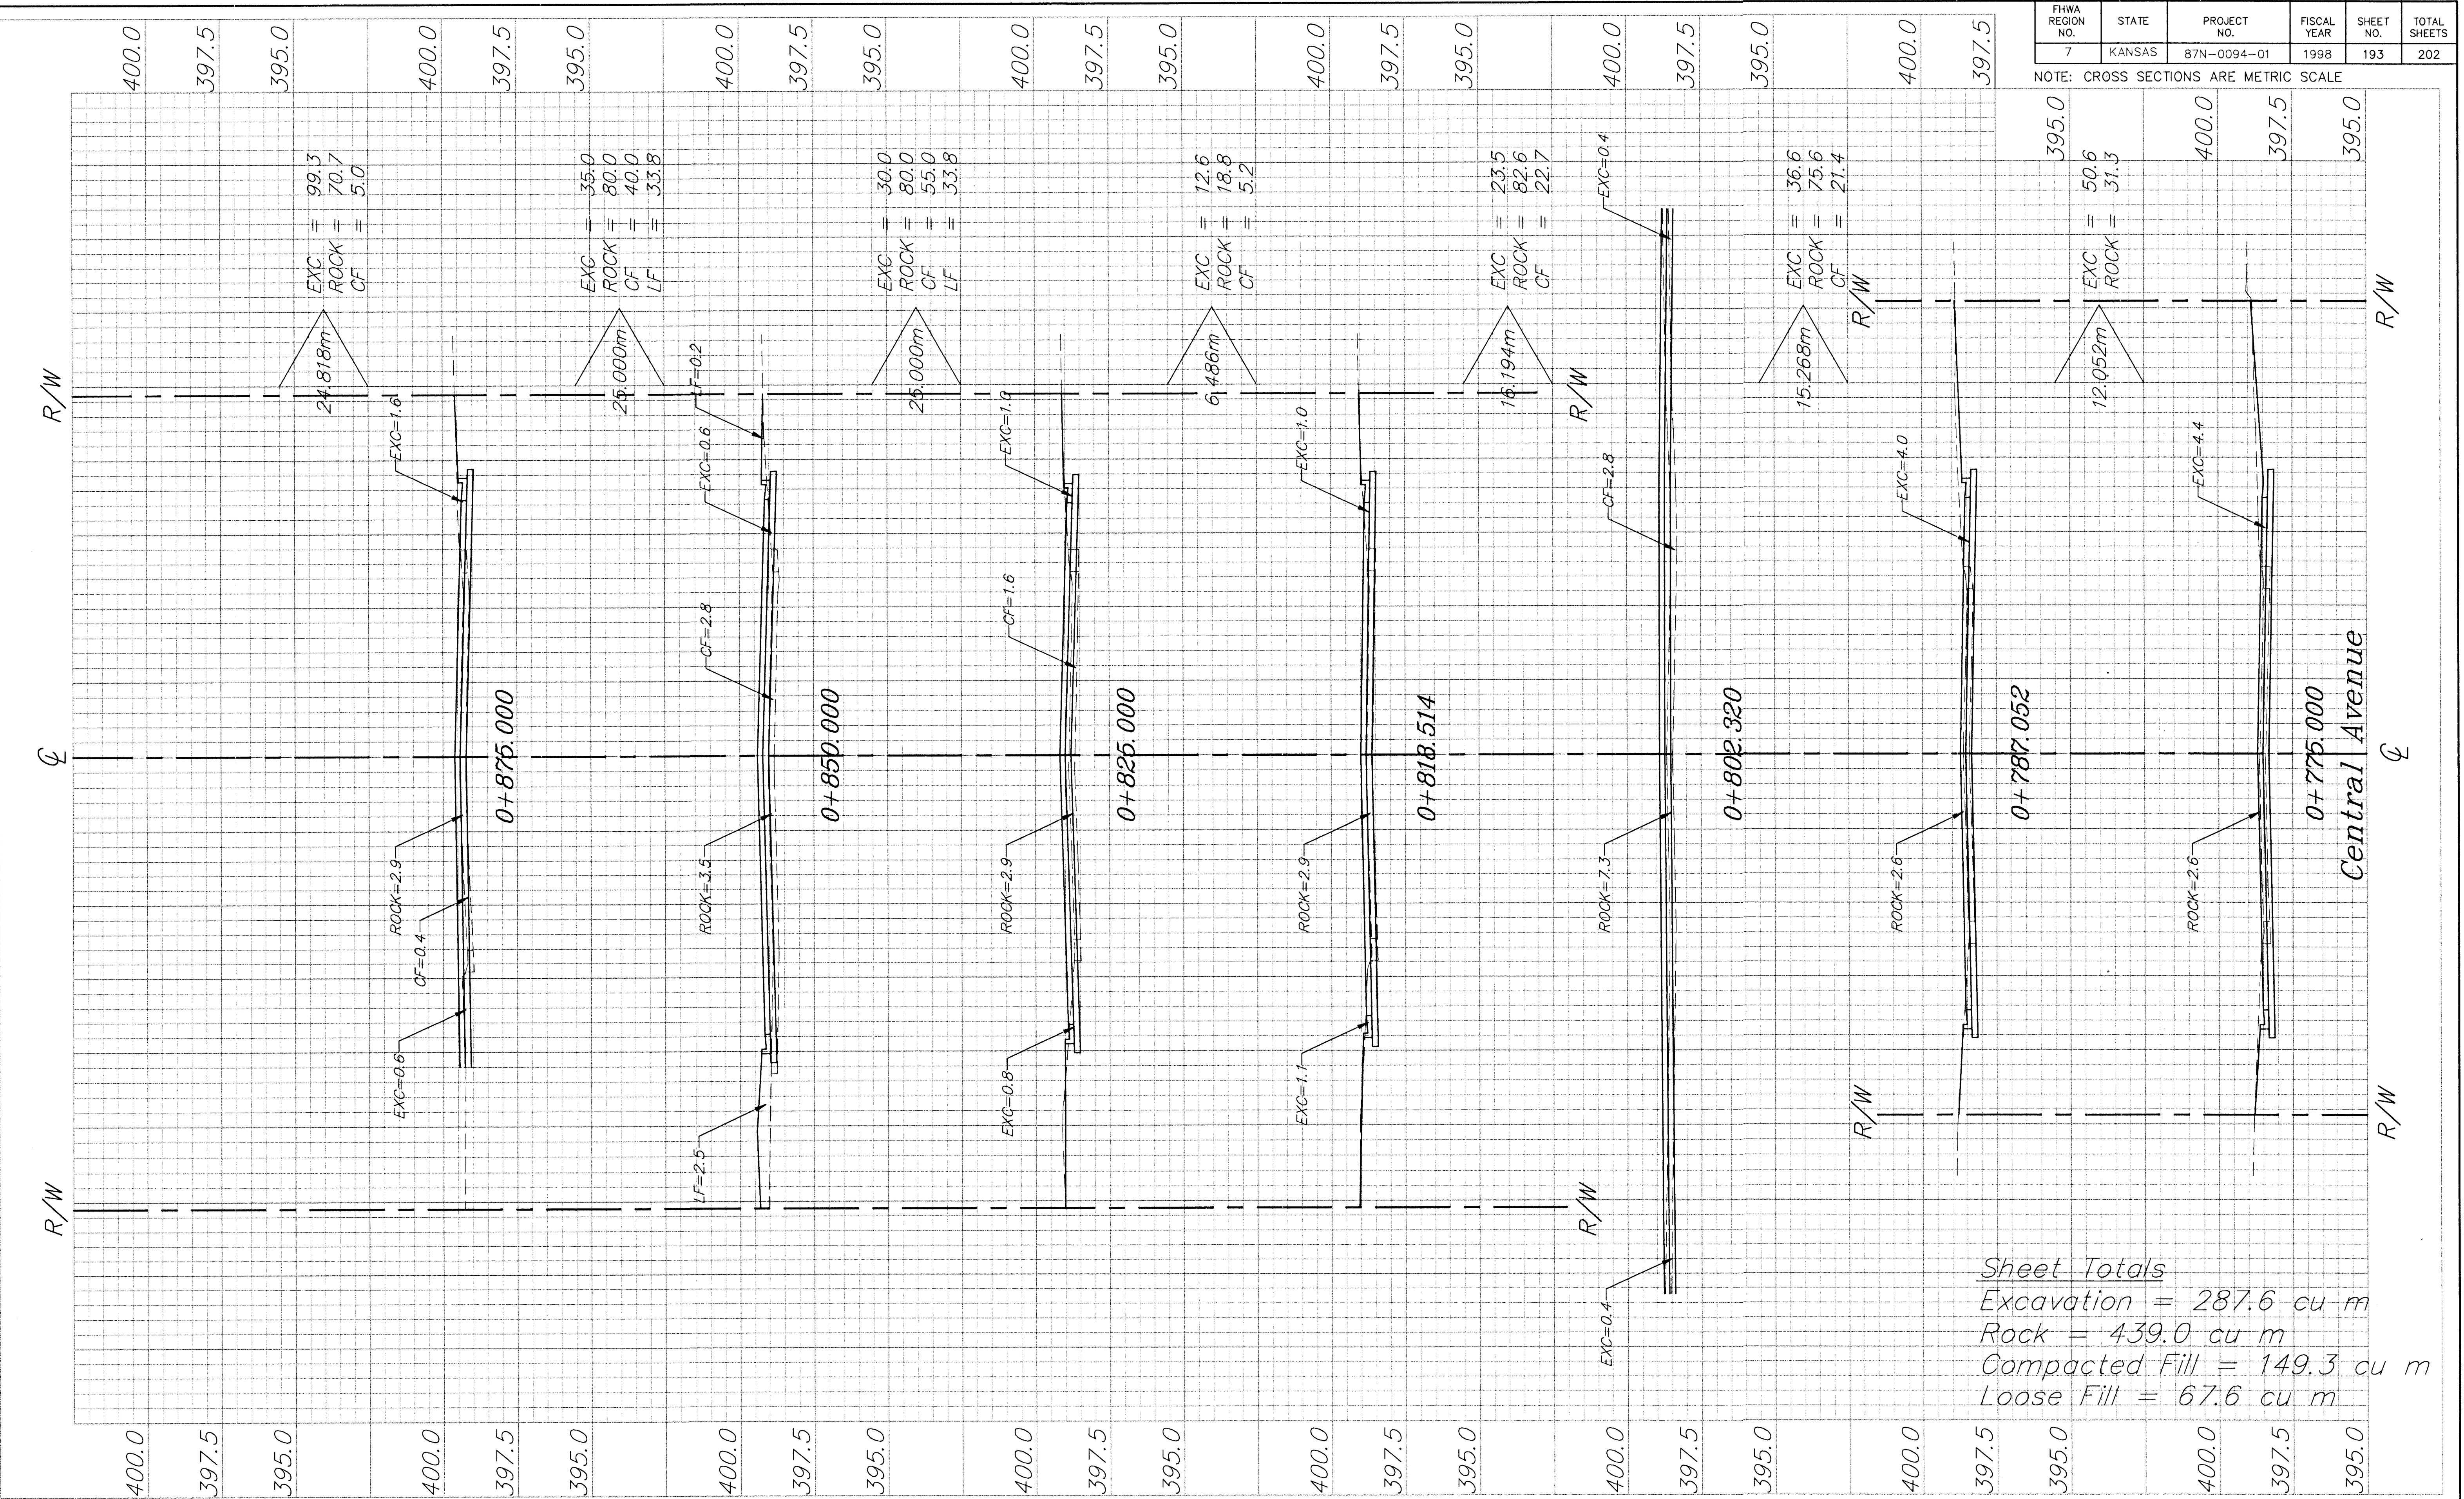

Sheet Totals
Excavation = 287.6 cu m
Rock = 439.0 cu m
Compacted Fill = 149.3 cu m
Loose Fill = 67.6 cu m