


FHWA REGION NO.	STATE	PROJECT NO.	FISCAL YEAR	SHEET NO.	TOTAL SHEETS
7	KANSAS	87N-0094-01	1998	197	202

NOTE: CROSS SECTIONS ARE METRIC SCALE

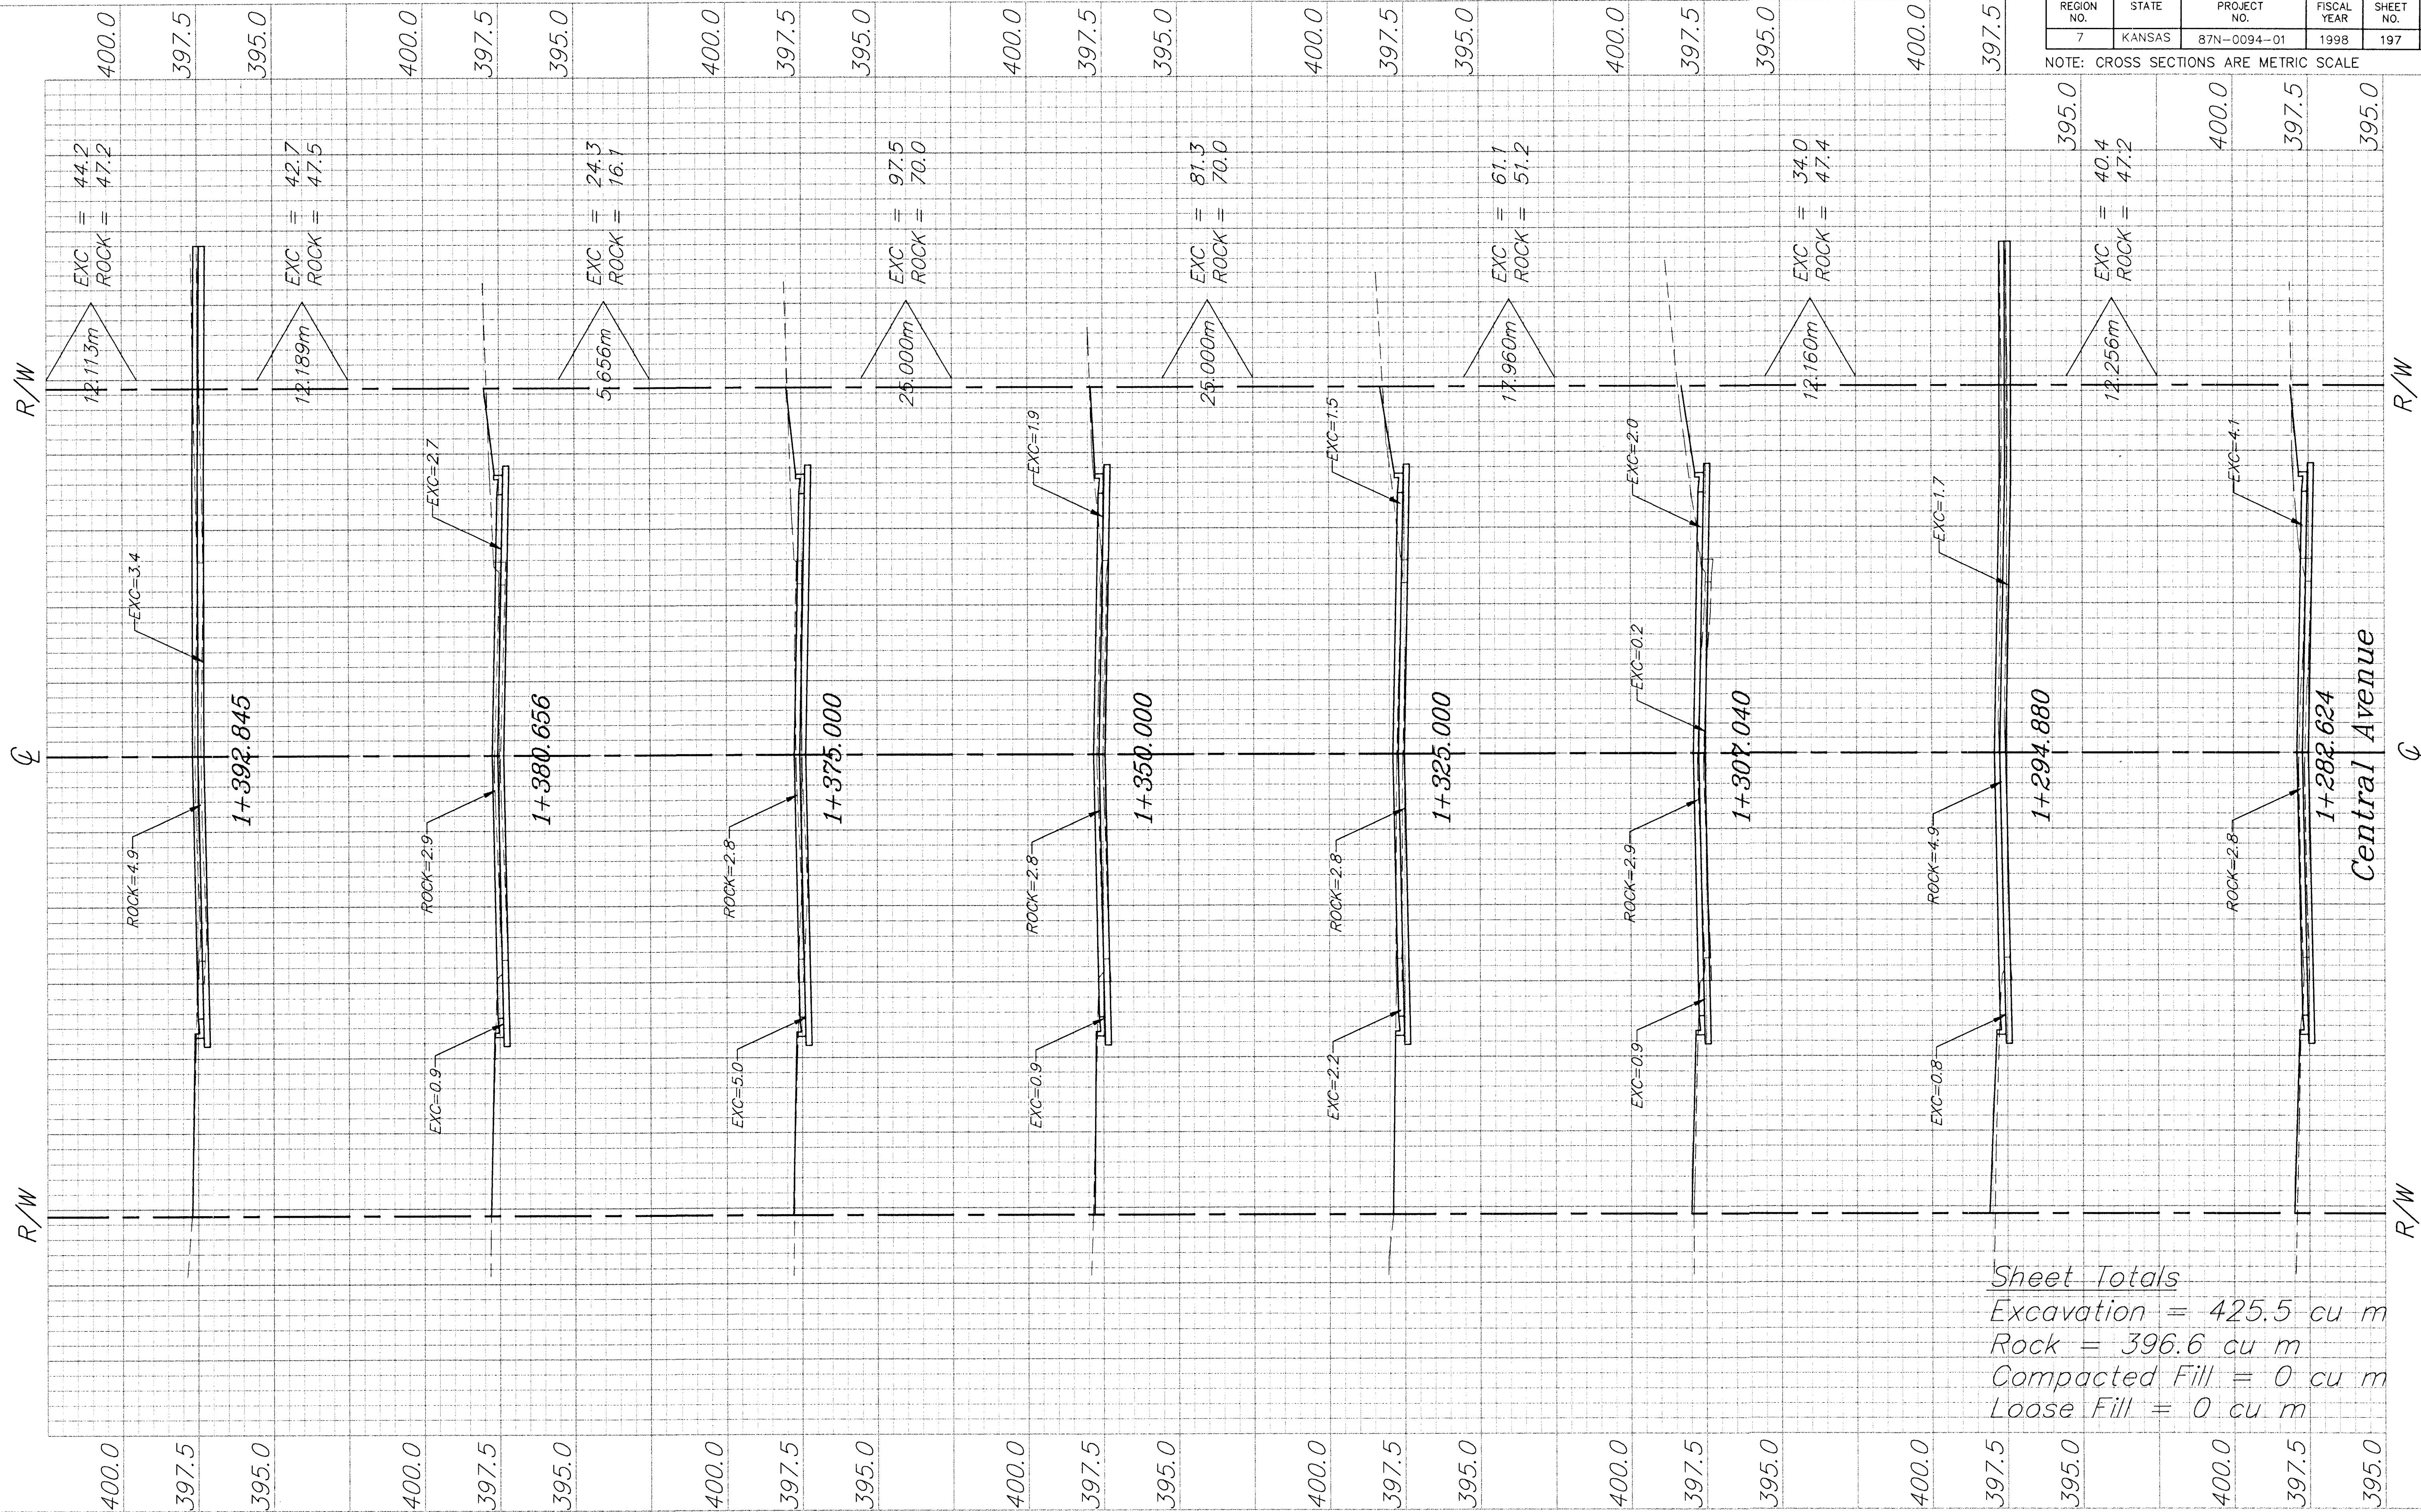

PROJECT NUMBER 472 - 82908				
DESIGN STAFF	DRAWN SONNY\TMG	APPROVED JFB	DATE NOV 98	SCALE 1:10.0m

PROJECT NUMBER 95 05 E026
DIRECTOR CENTZOO
SHEET NAME XS10

CAPITAL IMPROVEMENT PROJECT
CENTRAL AVENUE

BAUGHMAN COMPANY P.A.
ENGINEERING, SURVEYING, & PLANNING
315-282-7271 • 315 ELLIS • WICHITA, KANSAS 67211

SHEET 197
202