


FHWA REGION NO.	STATE	PROJECT NO.	FISCAL YEAR	SHEET NO.	TOTAL SHEETS
7	KANSAS	87N-0094-01	1998	198	202

NOTE: CROSS SECTIONS ARE METRIC SCALE

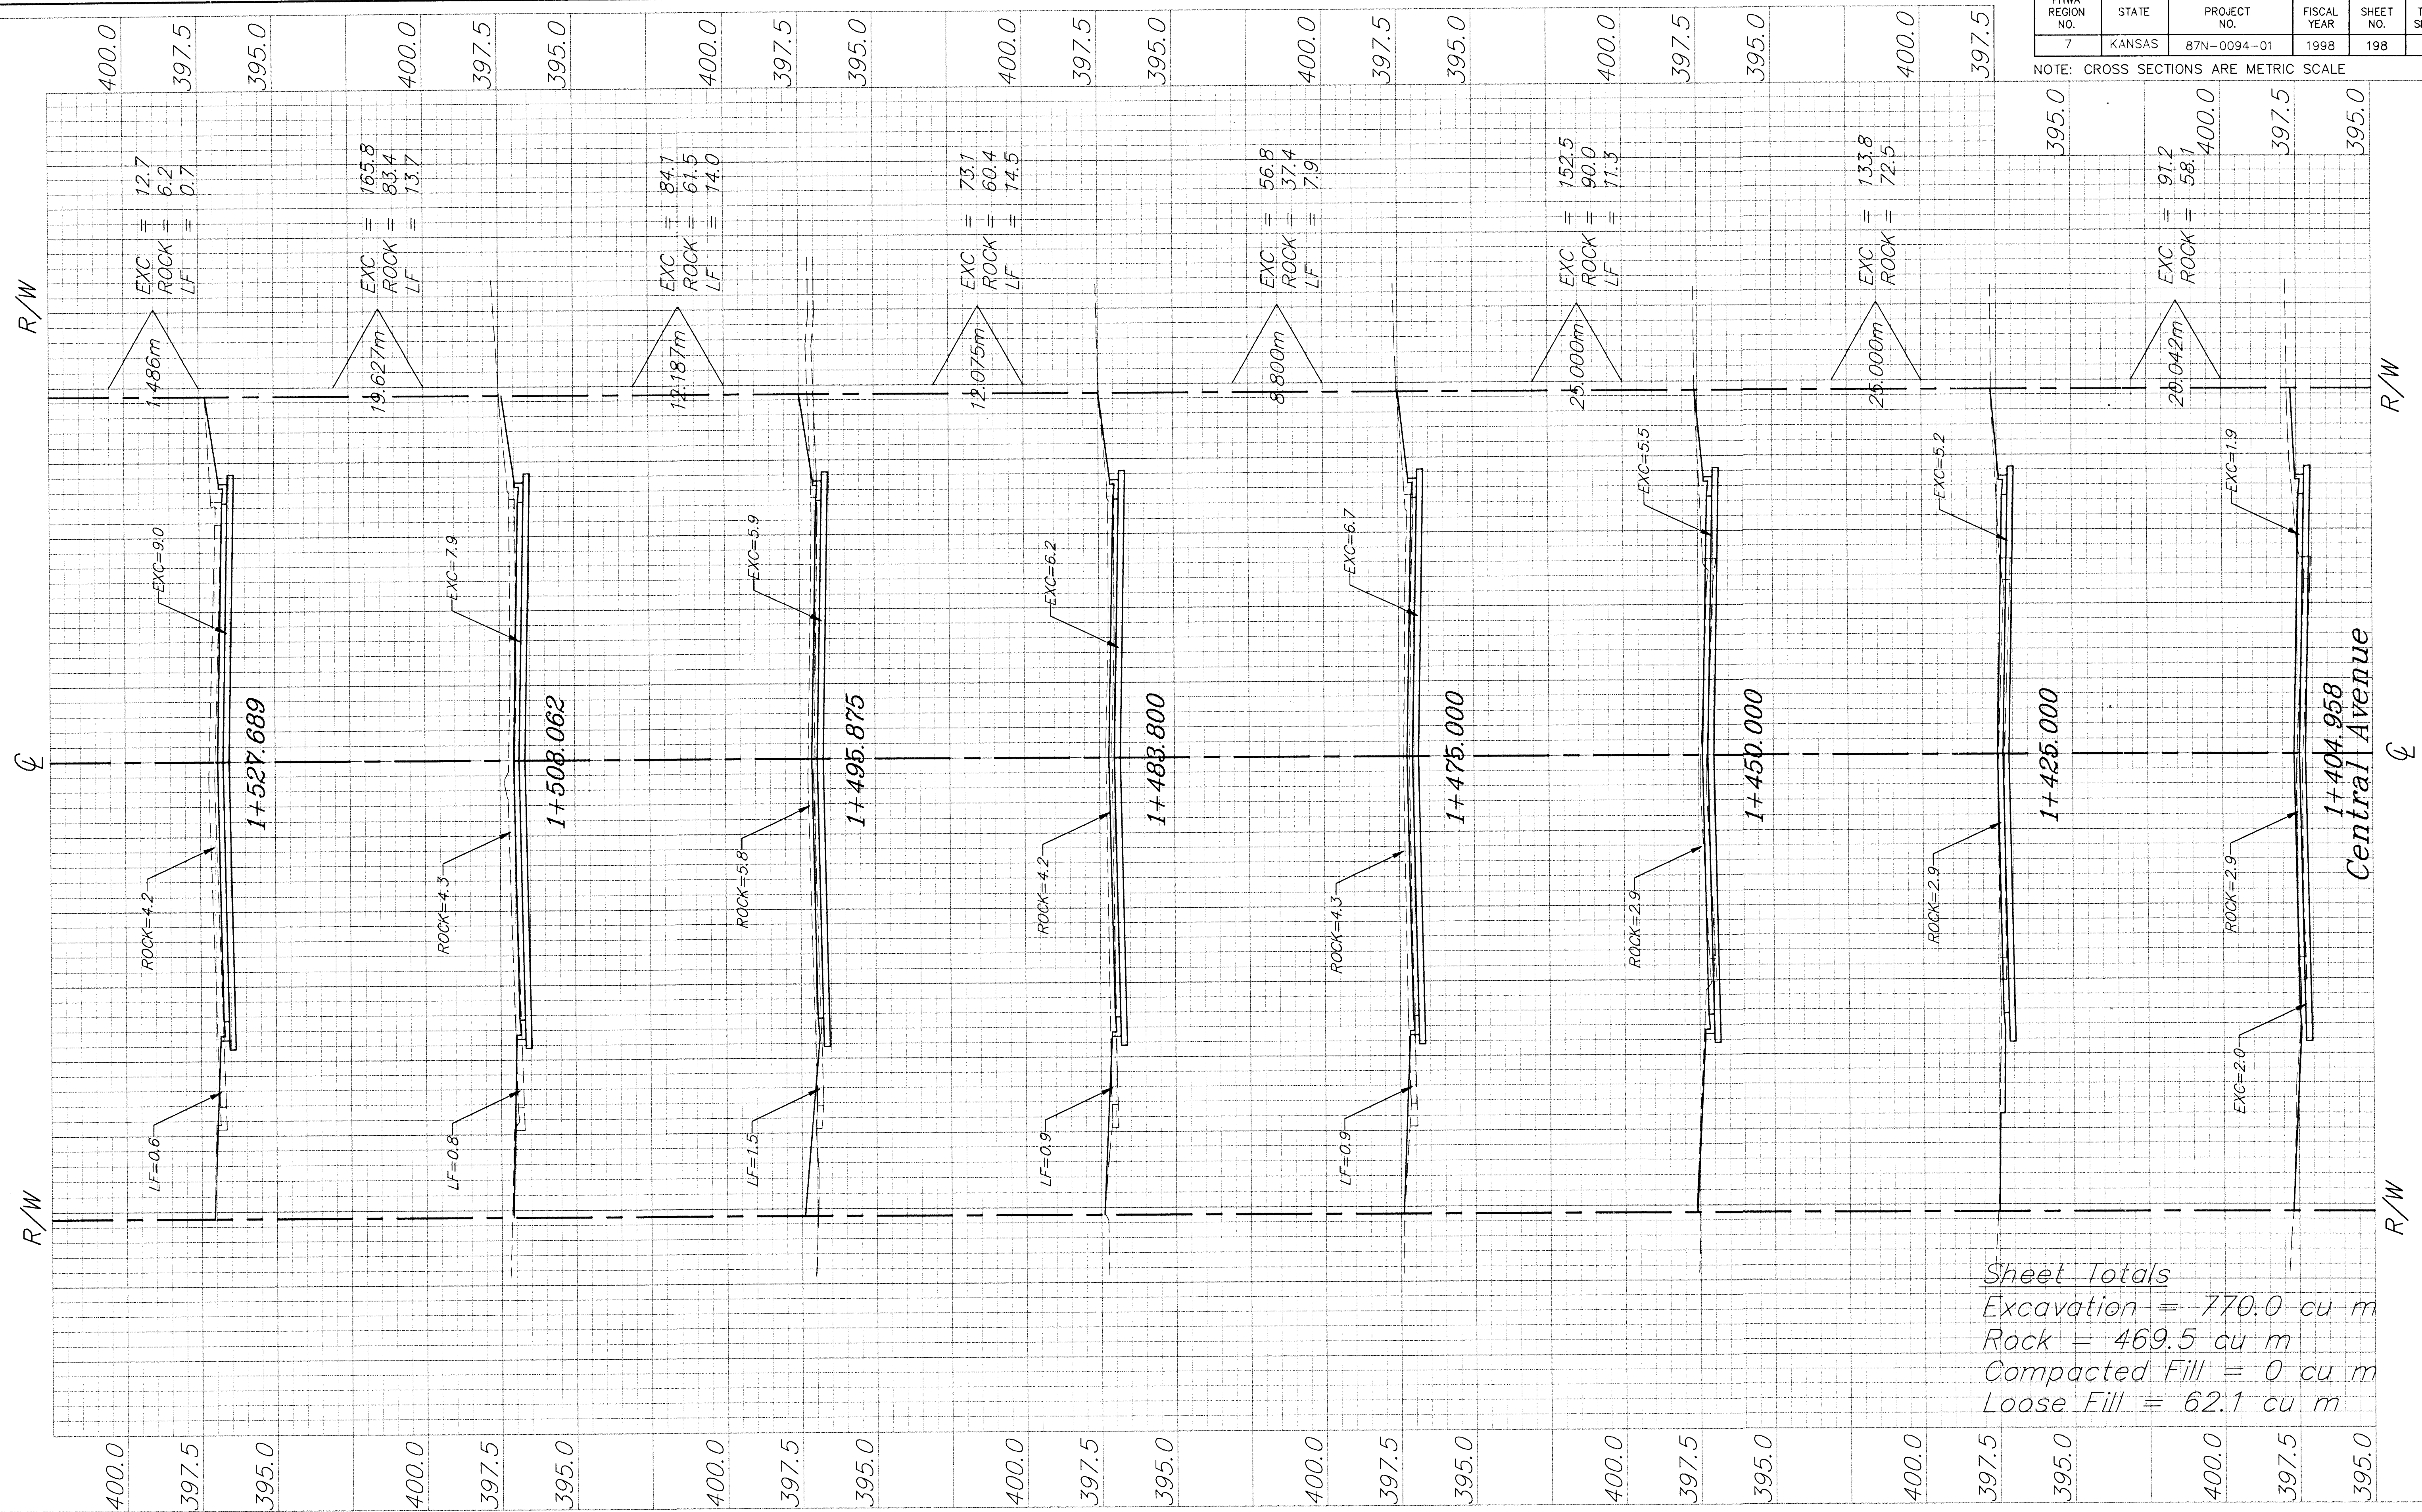

Sheet Totals
Excavation = 770.0 cu m
Rock = 469.5 cu m
Compacted Fill = 0 cu m
Loose Fill = 62.1 cu m

PROJECT NUMBER 472 - 62908				
DESIGN STAFF	DRAWN SONNY TMG	APPROVED JFB	DATE NOV 98	SCALE 1:10.0m

PROJ NUMBER 95 05 E026 DIRECTOR CENTZOO SHEET NAME XS11
--

CAPITAL IMPROVEMENT PROJECT
CENTRAL AVENUE

BAUGHMAN COMPANY P.A.
ENGINEERING, SURVEYING, & PLANNING
318-282-7271 • 315 ELLIS • WICHITA, KANSAS 67211