


NOTE: CROSS SECTIONS ARE METRIC SCALE

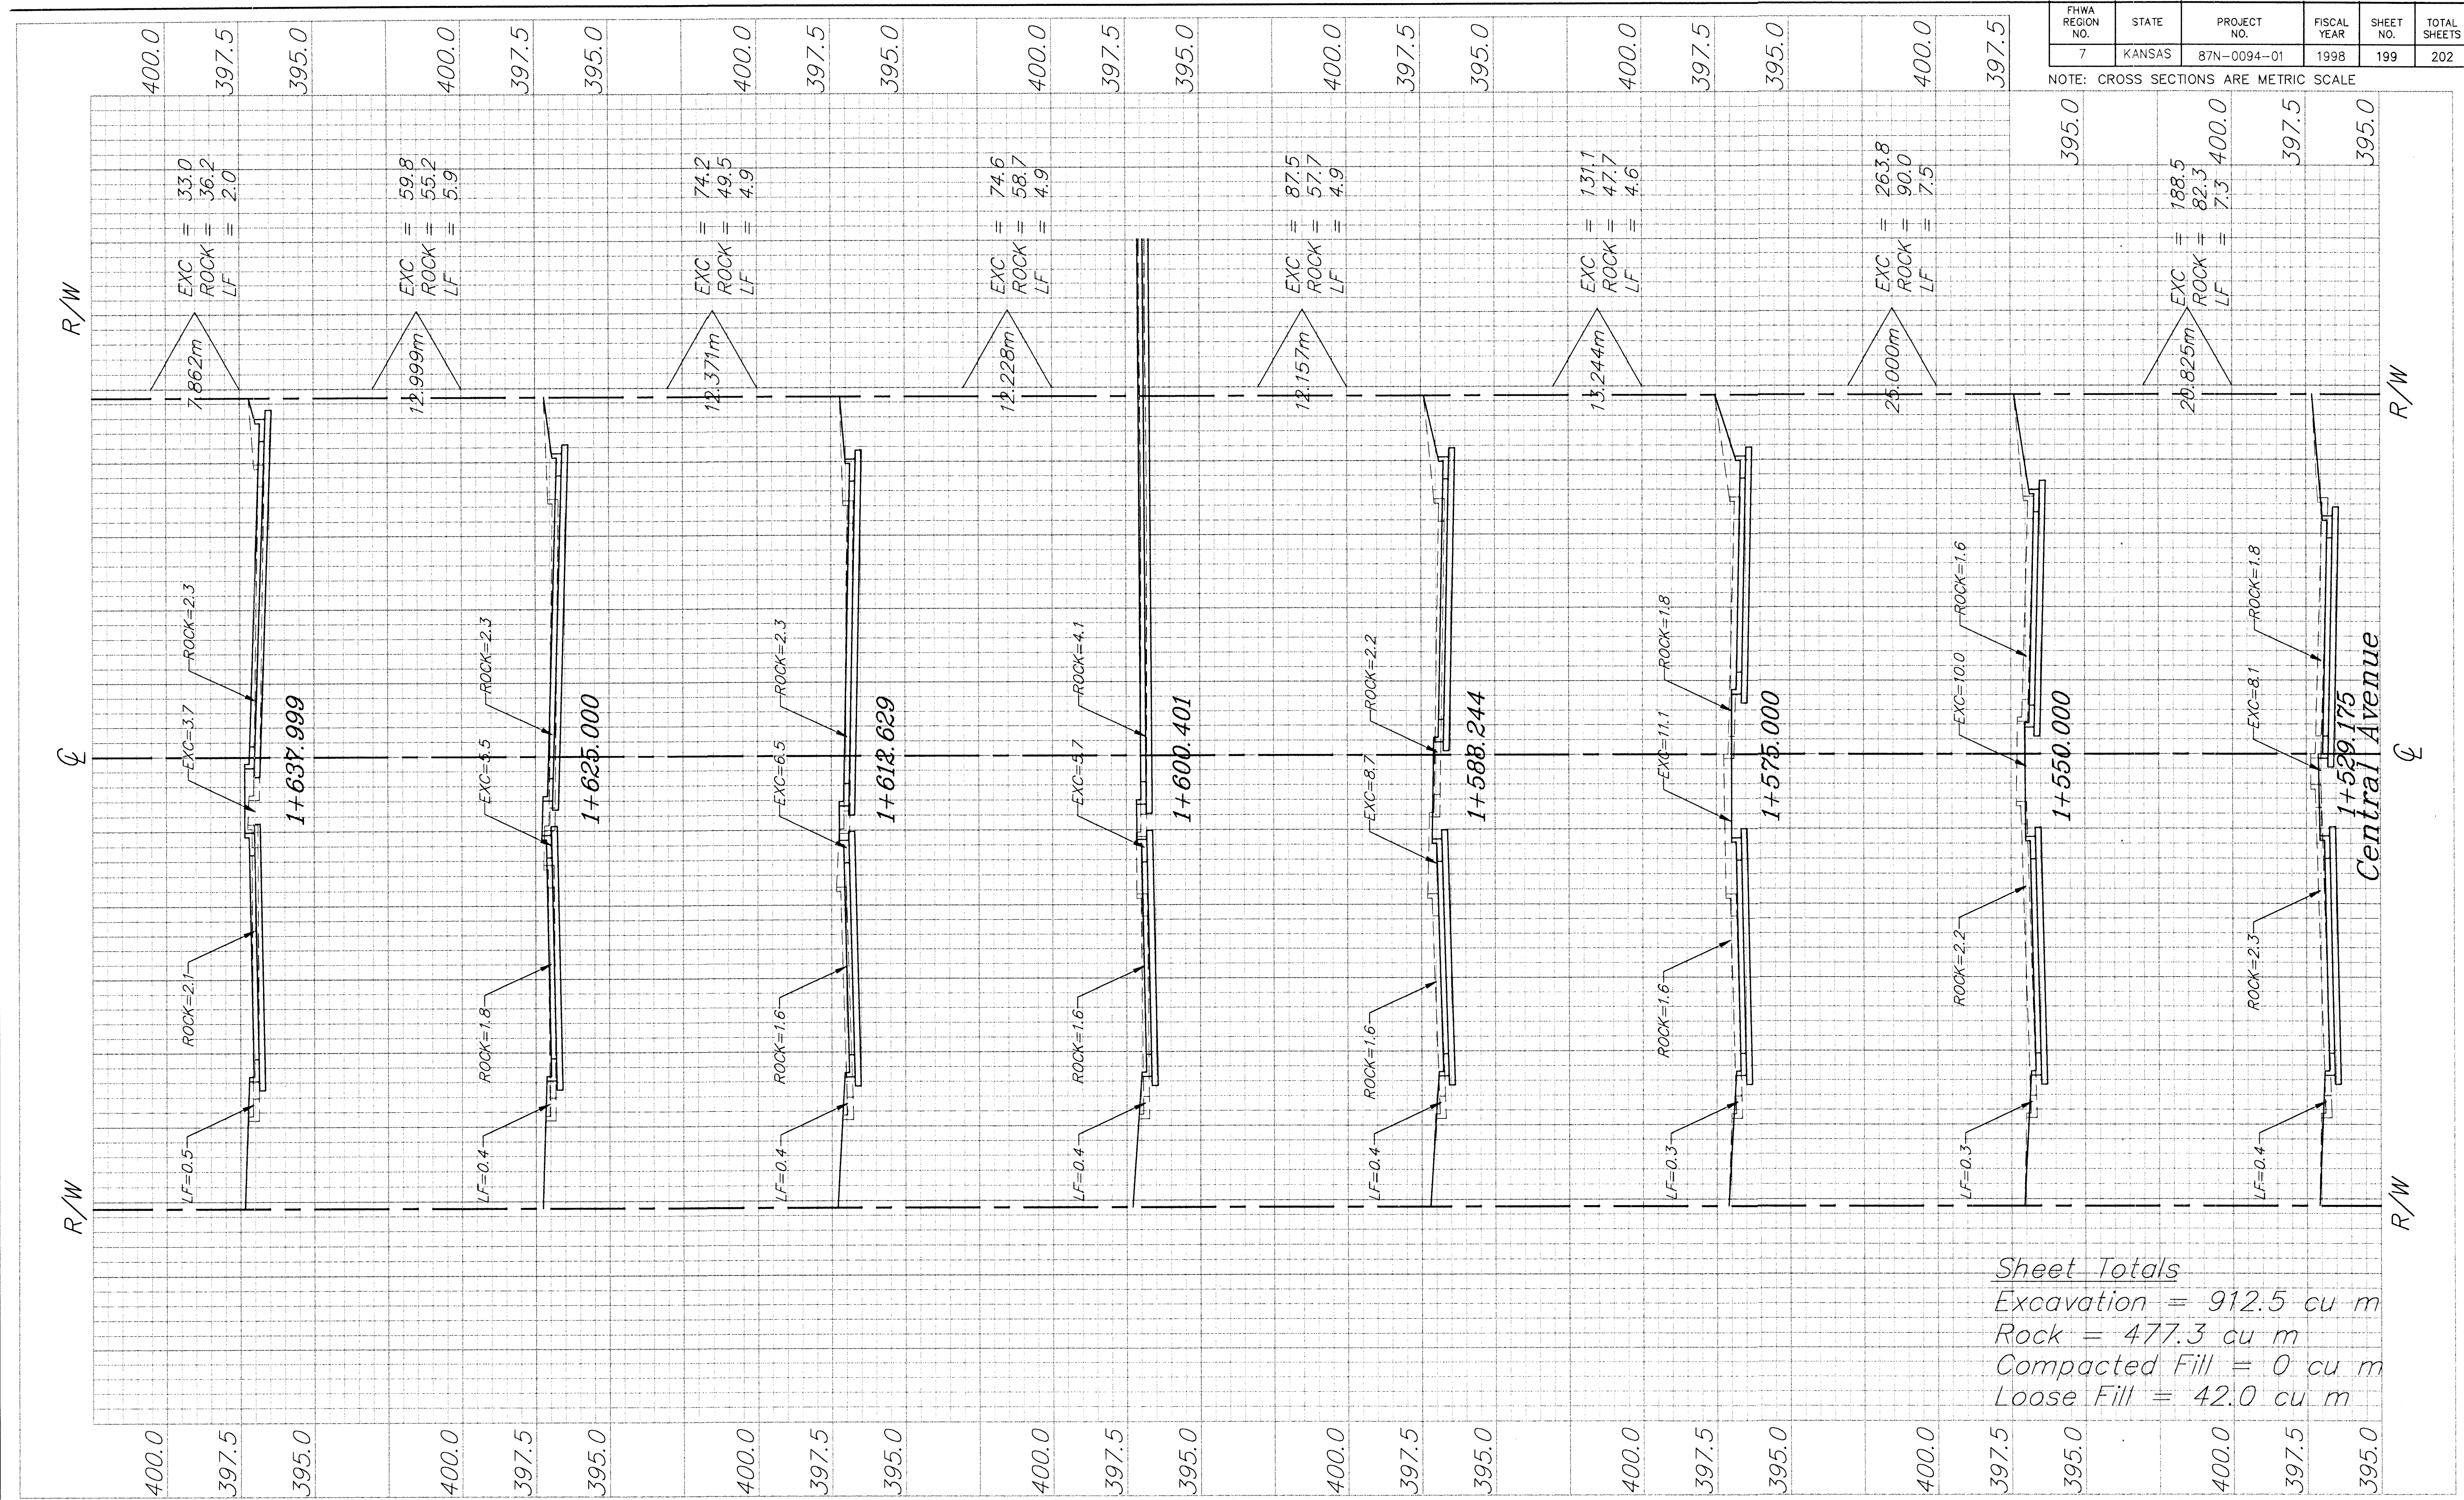

Sheet Totals
Excavation = 912.5 cu m
Rock = 477.3 cu m
Compacted Fill = 0 cu m
Loose Fill = 42.0 cu m