


FHWA REGION NO.	STATE	PROJECT NO.	FISCAL YEAR	SHEET NO.	TOTAL SHEETS
7	KANSAS	87N-0094-01	1998	201	202

NOTE: CROSS SECTIONS ARE METRIC SCALE

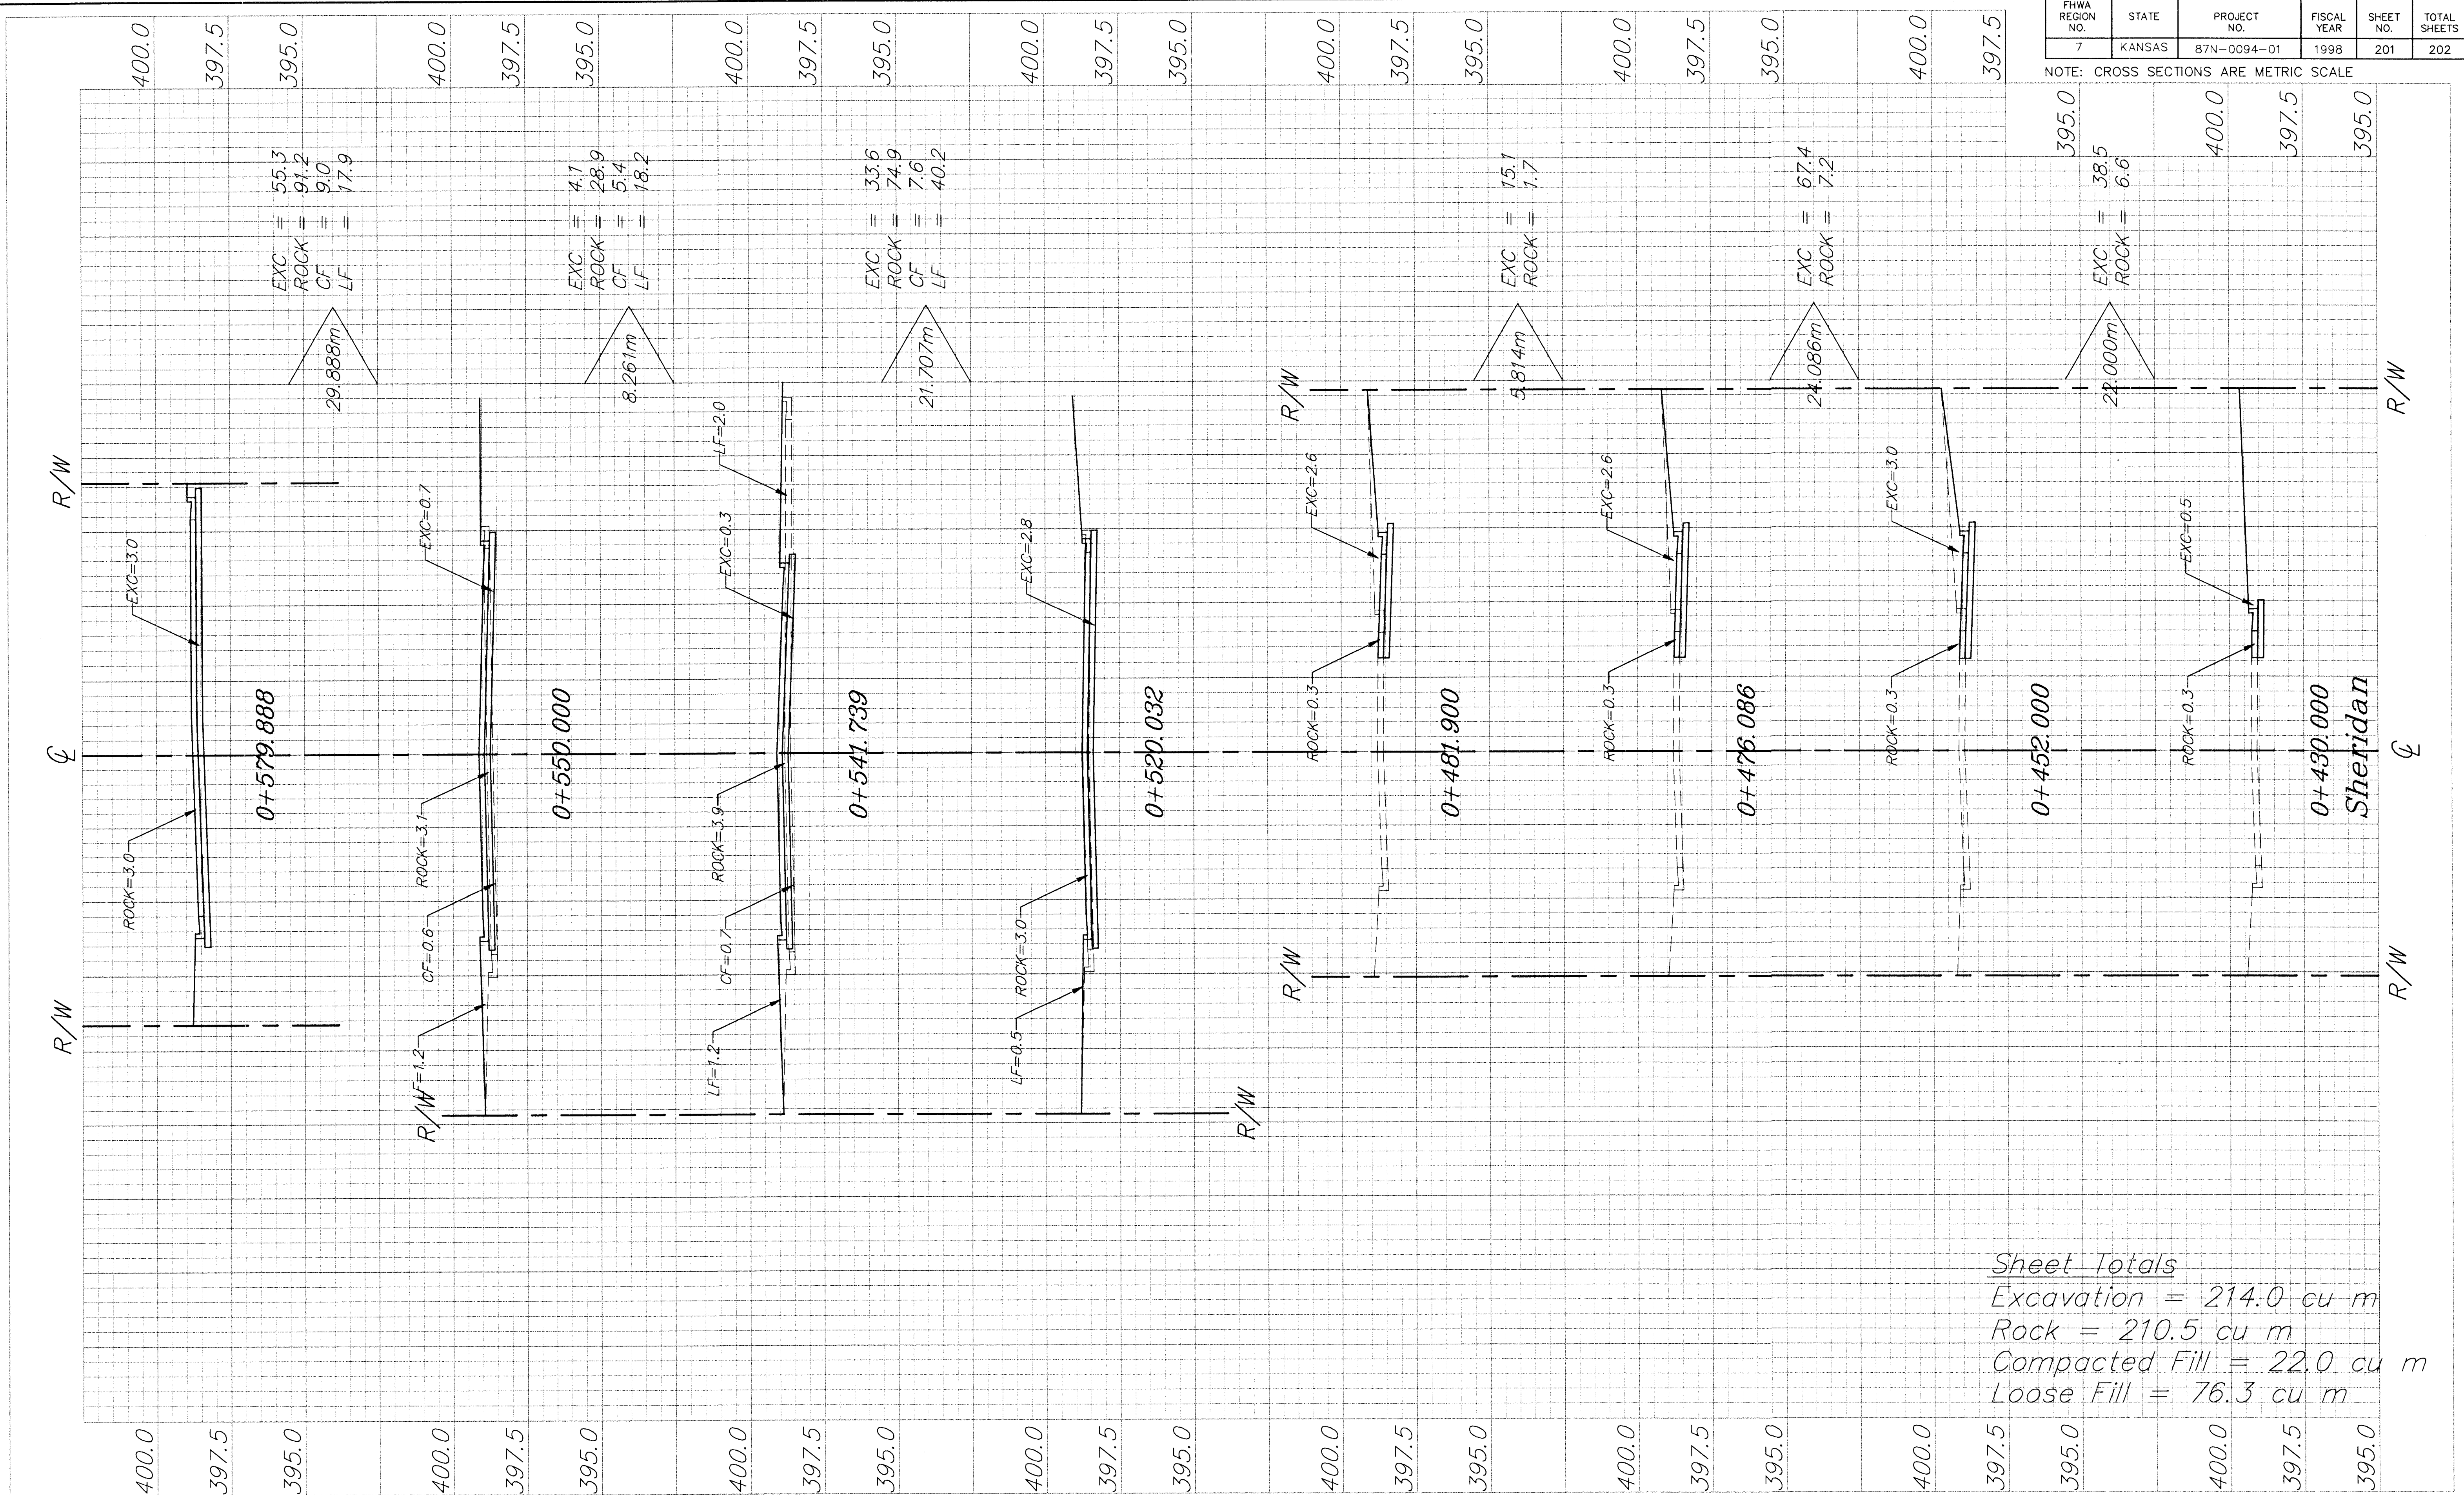

Sheet Totals
Excavation = 214.0 cu m
Rock = 210.5 cu m
Compacted Fill = 22.0 cu m
Loose Fill = 76.3 cu m

PROJECT NUMBER 472 - 8206				PROJ NUMBER 95 05 E026	
DESIGN STAFF	DRAWN SONNY\TMG	APPROVED JFB	DATE NOV 98	SCALE 1:10.0m	CENTZOO SHEET NAME XS14

CAPITAL IMPROVEMENT PROJECT
SHERIDAN

BAUGHMAN COMPANY P.A.
ENGINEERING, SURVEYING, & PLANNING
316-262-7271 • 315 ELLIS • WICHITA, KANSAS 67211

SHEET
201
OF
202