
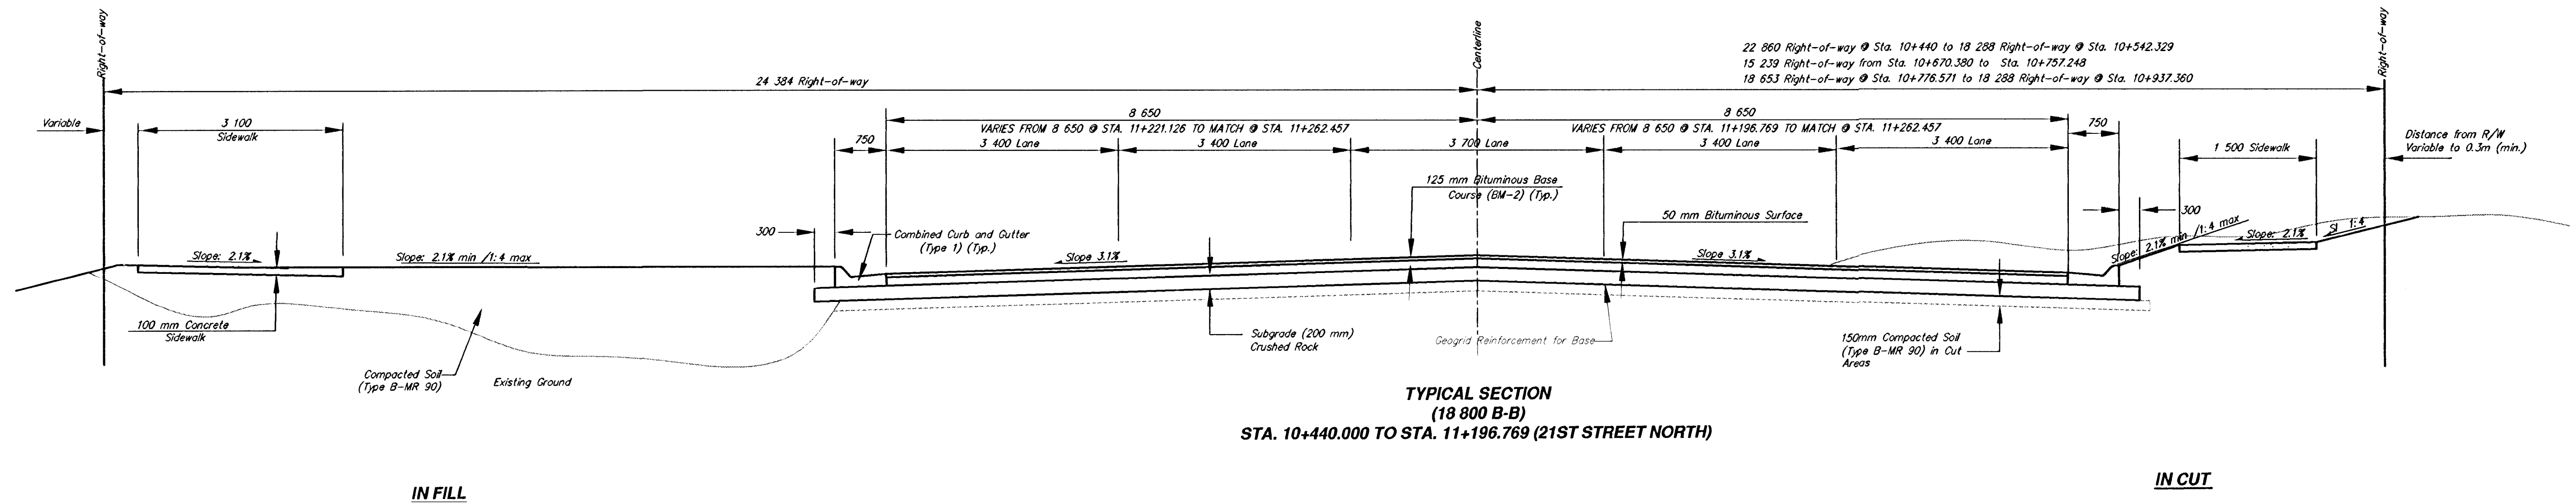


FHWA REGION NO.	STATE	PROJECT NUMBER	FISCAL YEAR	SHEET NUMBER	TOTAL SHEETS
7	KANSAS	87N-0127-01	2001	4	105

BY	DATE
REFERENCES NOTED	
REFERENCES CHECKED	

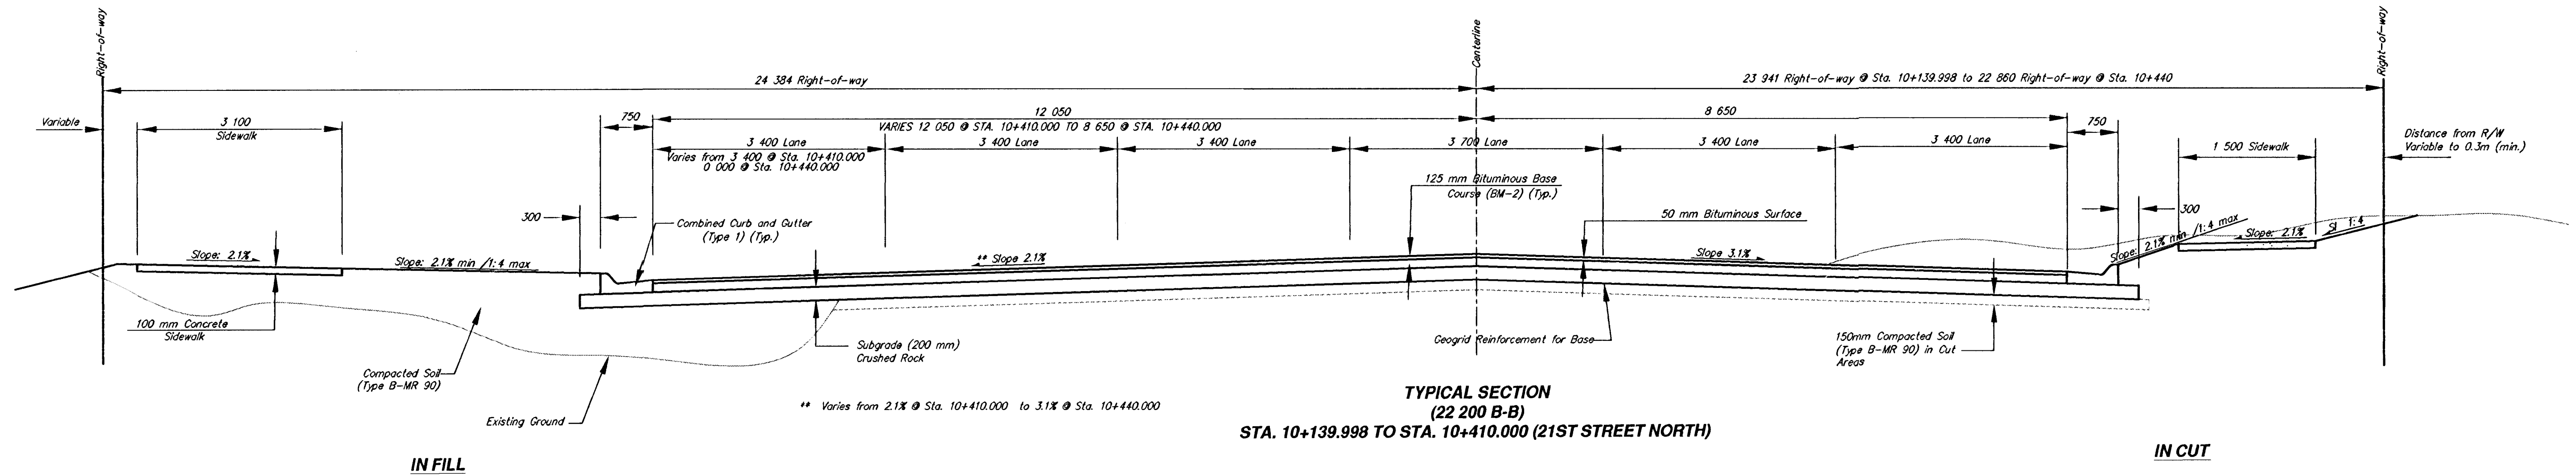

**21ST STREET NORTH
TYPICAL SECTIONS**

SRB SAVOY, RUOGLES & BOHM, P.A. ENGINEERING & SURVEYING		924 NORTH MAIN WICHITA, KANSAS 67203 316-264-8008 FAX 316-264-4921 E-Mail: srbs@srbi.com	PROJECT NUMBER 472-83133
DRAWN TEB	DESIGN MWS	REVIEW	DATE Apr. 3, 2001
UTILITY		SRB JOB 1478T	SHEET 4