


BY	DATE
REFERENCES NOTED	
REFERENCES CHECKED	

FHWA REGION NO.	STATE	PROJECT NUMBER	FISCAL YEAR	SHEET NUMBER	TOTAL SHEETS
7	KANSAS	87N-0127-01	2001	6	105

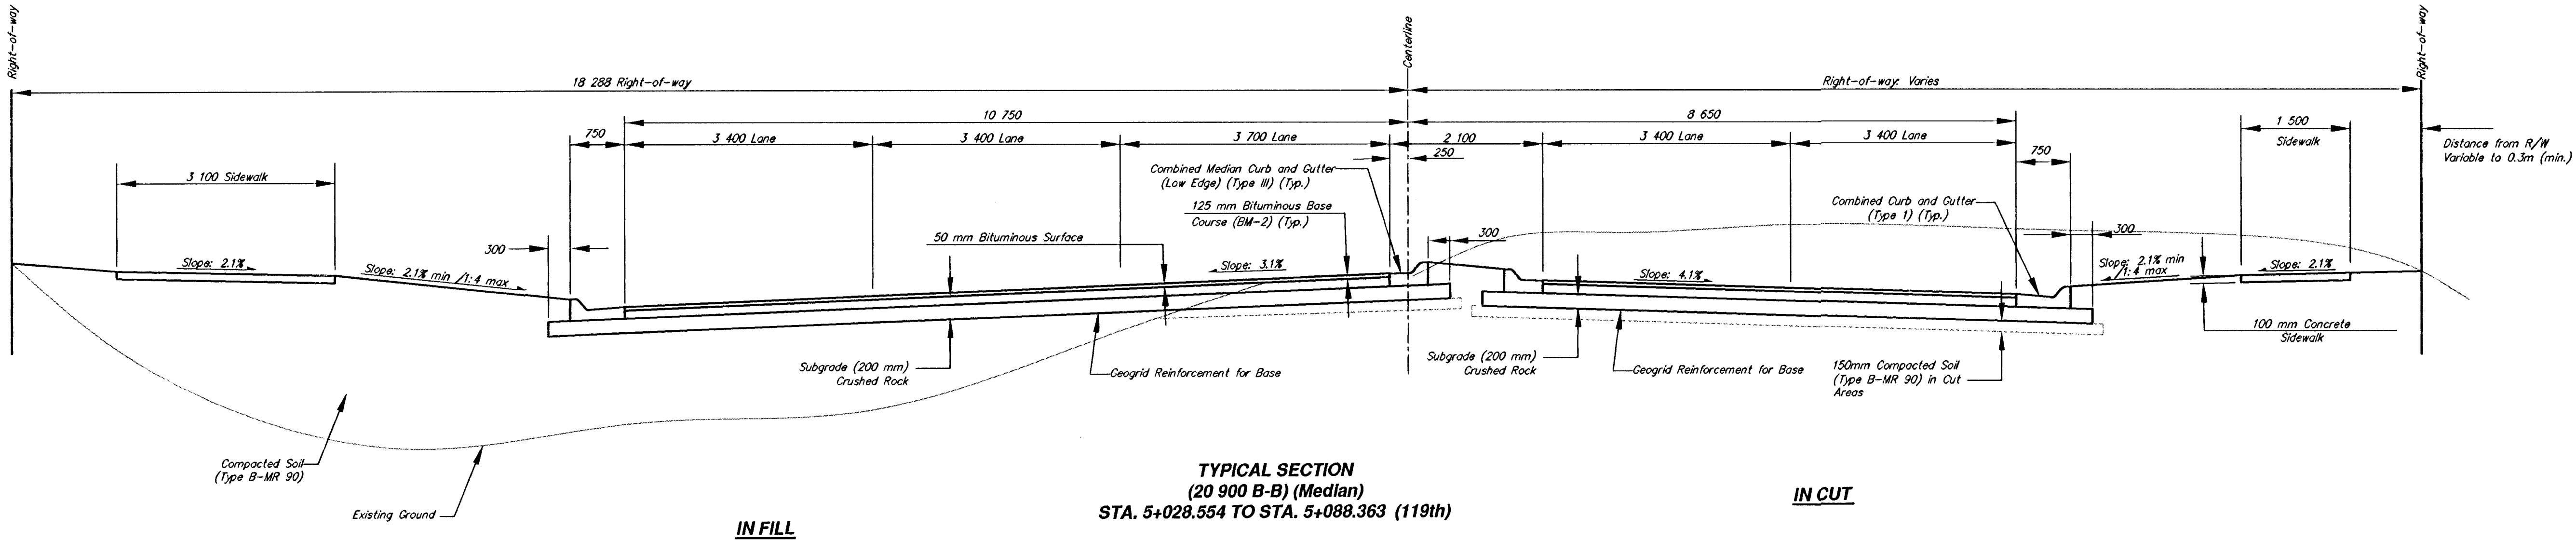

119TH STREET WEST
TYPICAL SECTIONS

SRB

924 NORTH MAIN
 WICHITA, KANSAS 67203
 316-264-8008
 FAX 316-264-4821
 www.srb.com

SAVOY, RUGGLES & BOHM, P.A.

ENGINEERING & SURVEYING

PROJECT NUMBER

472-83138

DRAWN

TEB

DESIGN

MWS

REVIEW

DATE

June 1, 2001

UTILITY

SRB JOB

1478T

REVISION

6

105