


CAUTION!!! 1.500 m TRANSMISSION LINE FROM CHENEY RESERVOIR. SHALLOW DEPTH. CONTRACTOR TO MAINTAIN MINIMAL HEAVY EQUIPMENT TRAFFIC ACROSS LINE DURING CONSTRUCTION.

FHWA REGION NO.	STATE	PROJECT NUMBER	FISCAL YEAR	SHEET NUMBER	TOTAL SHEETS
7	KANSAS	87 N-0189-01	2001	7	105


DATE	
BY	
REFERENCES NOTED	
REFERENCES CHECKED	

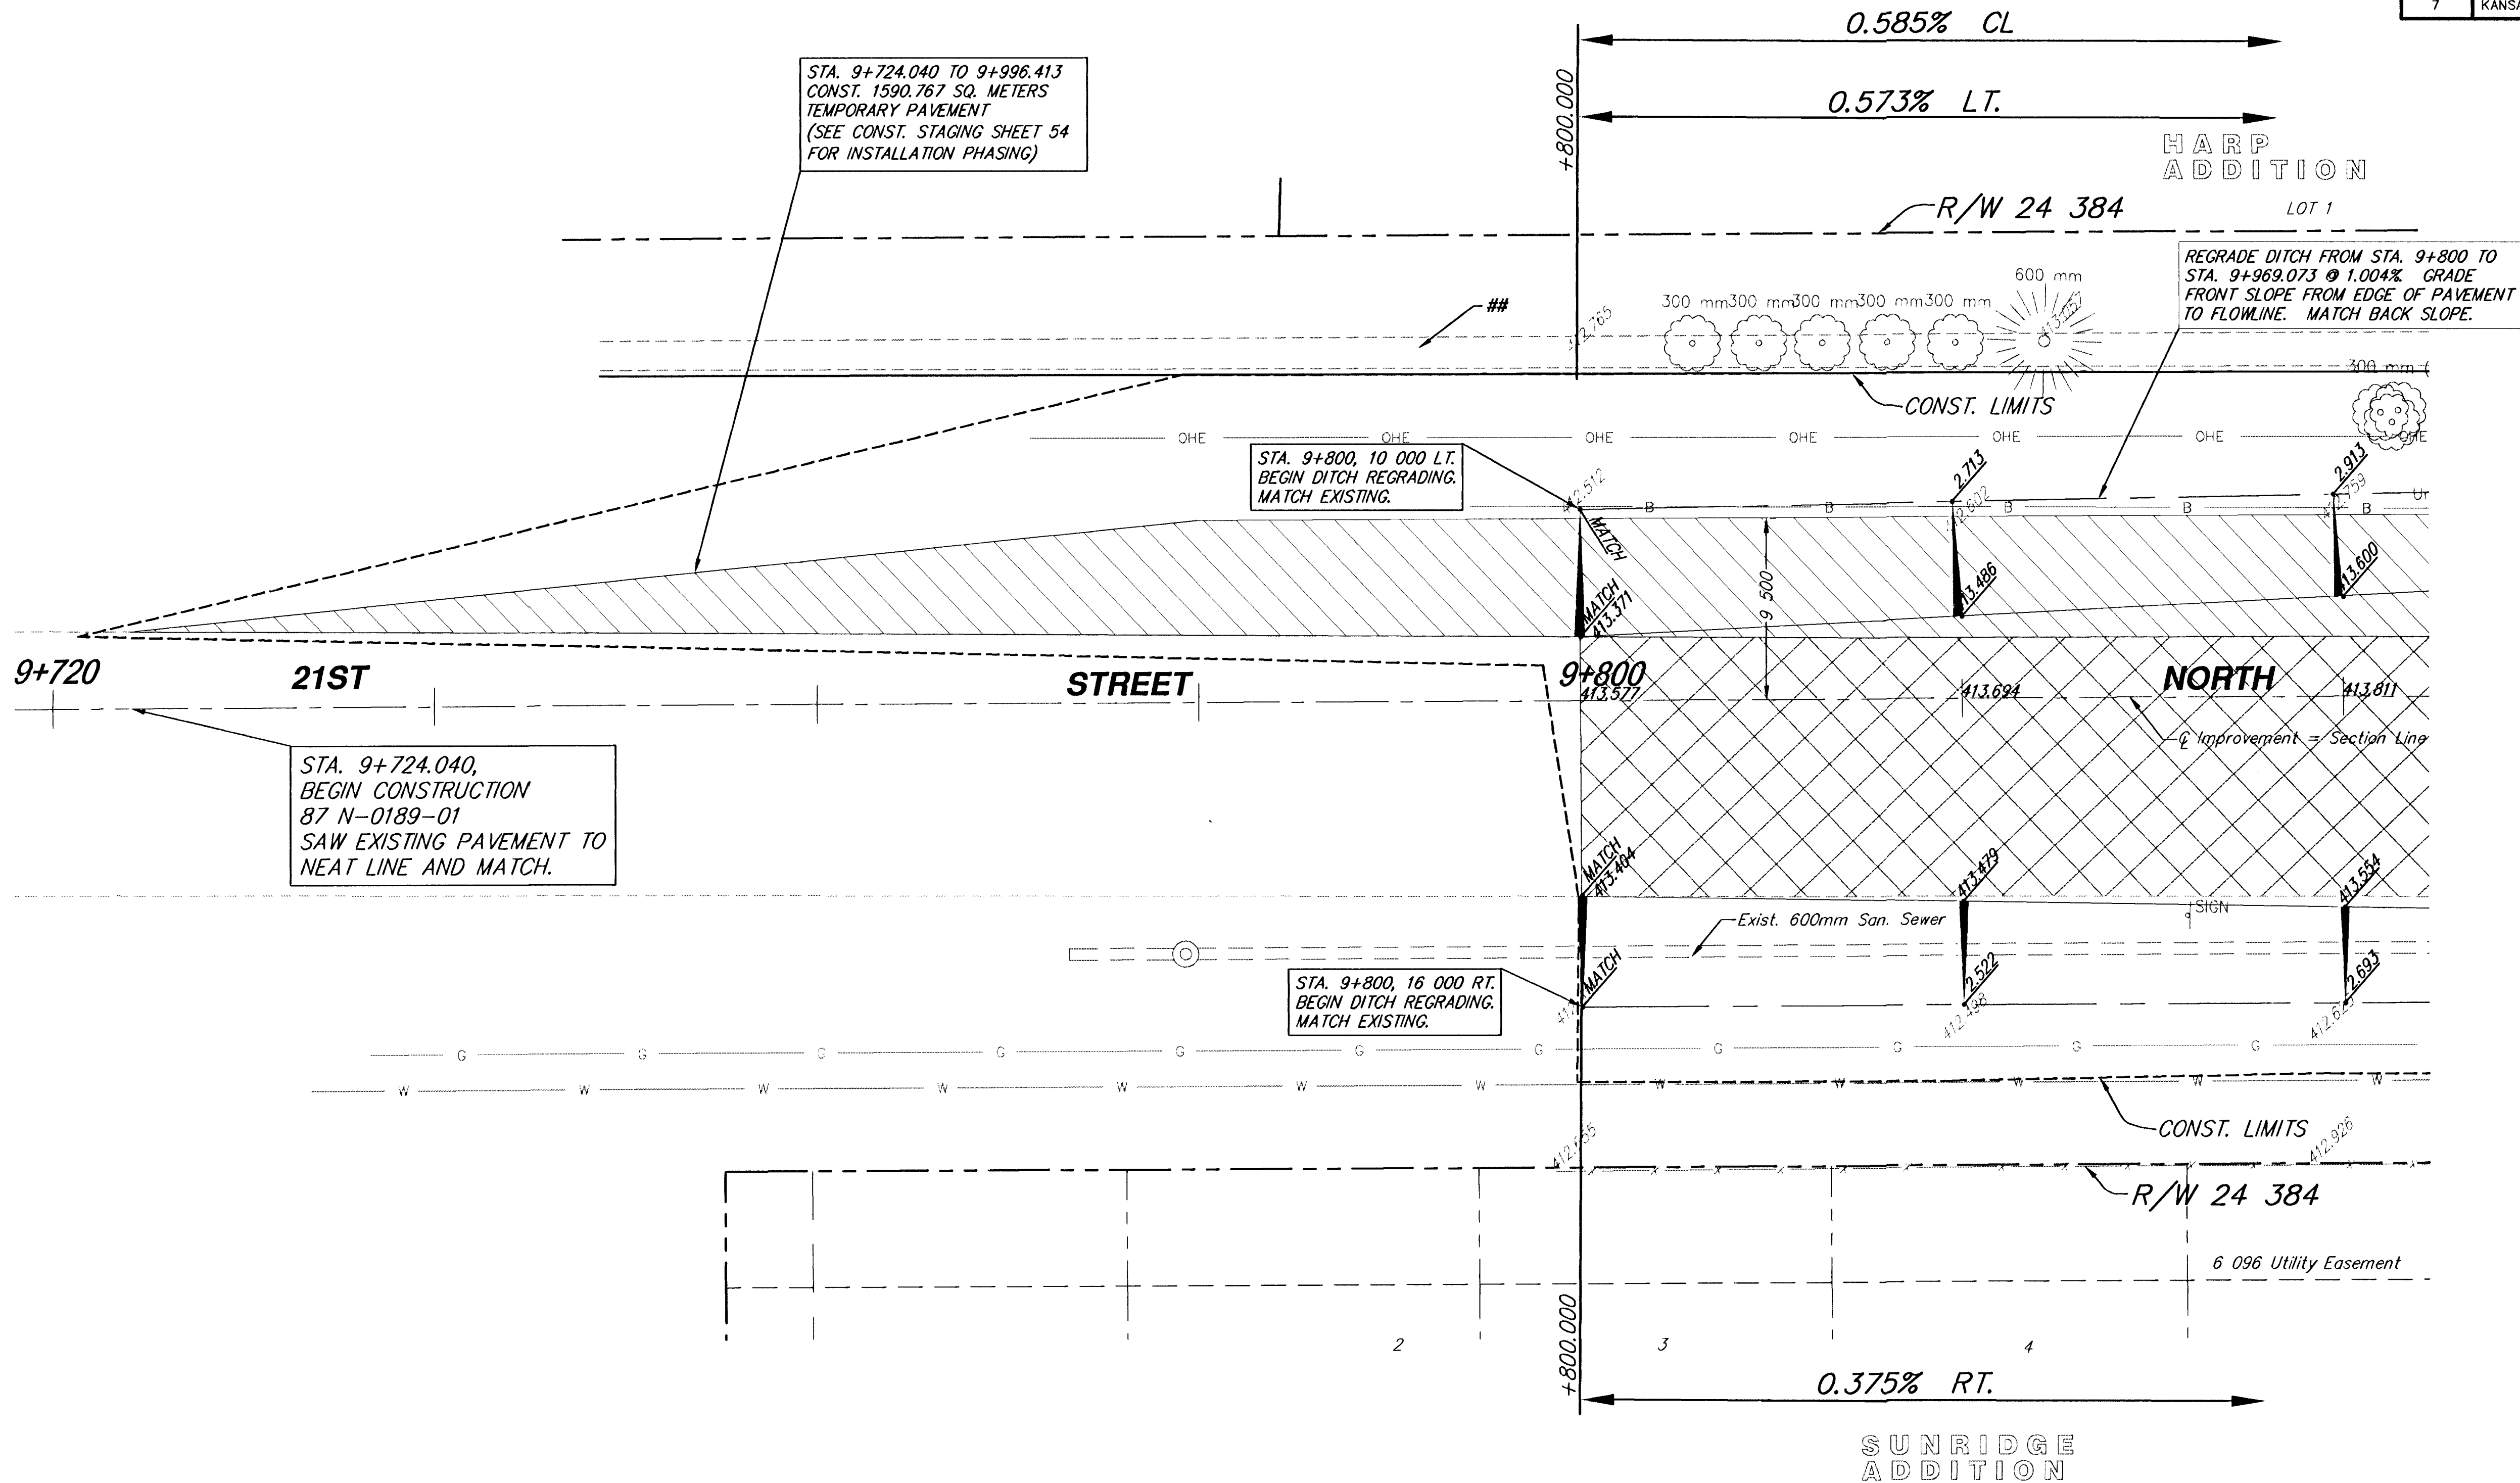

LEGEND

- Pavement Removal
- Sidewalk Construction (AE)(100 mm)
- Concrete Pavement (200 mm)(AE)(Plain)
- Concrete Pavement (200 mm)(AE)(Plain)
Crushed Stone Subgrade (125 mm) - Geogrid Reinforcement (for base)
- Concrete Pavement (230 mm)(AE)(Plain)
Crushed Stone Subgrade (150 mm) - Geogrid Reinforcement (for base)
- Paving Brick (100 mm)
Concrete Base (150 mm)
Crushed Stone Subgrade (125 mm)

SRB

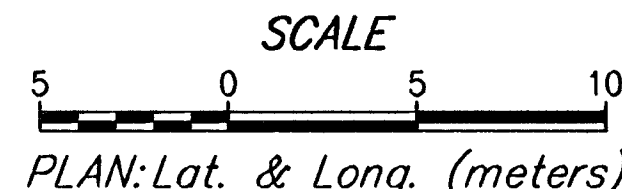

21st Street North STATION 9+724.040 TO STATION 9+800					
SRB SAVOY, RUGGLES & BOHM, P.A. ENGINEERING & SURVEYING		924 NORTH MAIN WICHITA, KANSAS 67203 www.srb.com		316-264-8008 FAX 316-264-4521 E-Mail: srbs@srbi.com	
PROJECT NUMBER 472-83138					
DRAWN TEB	DESIGN MWS	REVIEW	DATE May 31, 2001	UTILITY	SRB JOB 1478T