


FHWA REGION NO.	STATE	PROJECT NUMBER	FISCAL YEAR	SHEET NUMBER	TOTAL SHEETS
7	KANSAS	87 N-0189-01	2001	8	105

DATE	BY	REFERENCES NOTED	REFERENCES CHECKED

STA. 9+724.040 TO 9+996.413  
CONST. 1590.767 SQ. METERS  
TEMPORARY PAVEMENT  
(SEE CONST. STAGING SHEET 54  
FOR INSTALLATION PHASING)

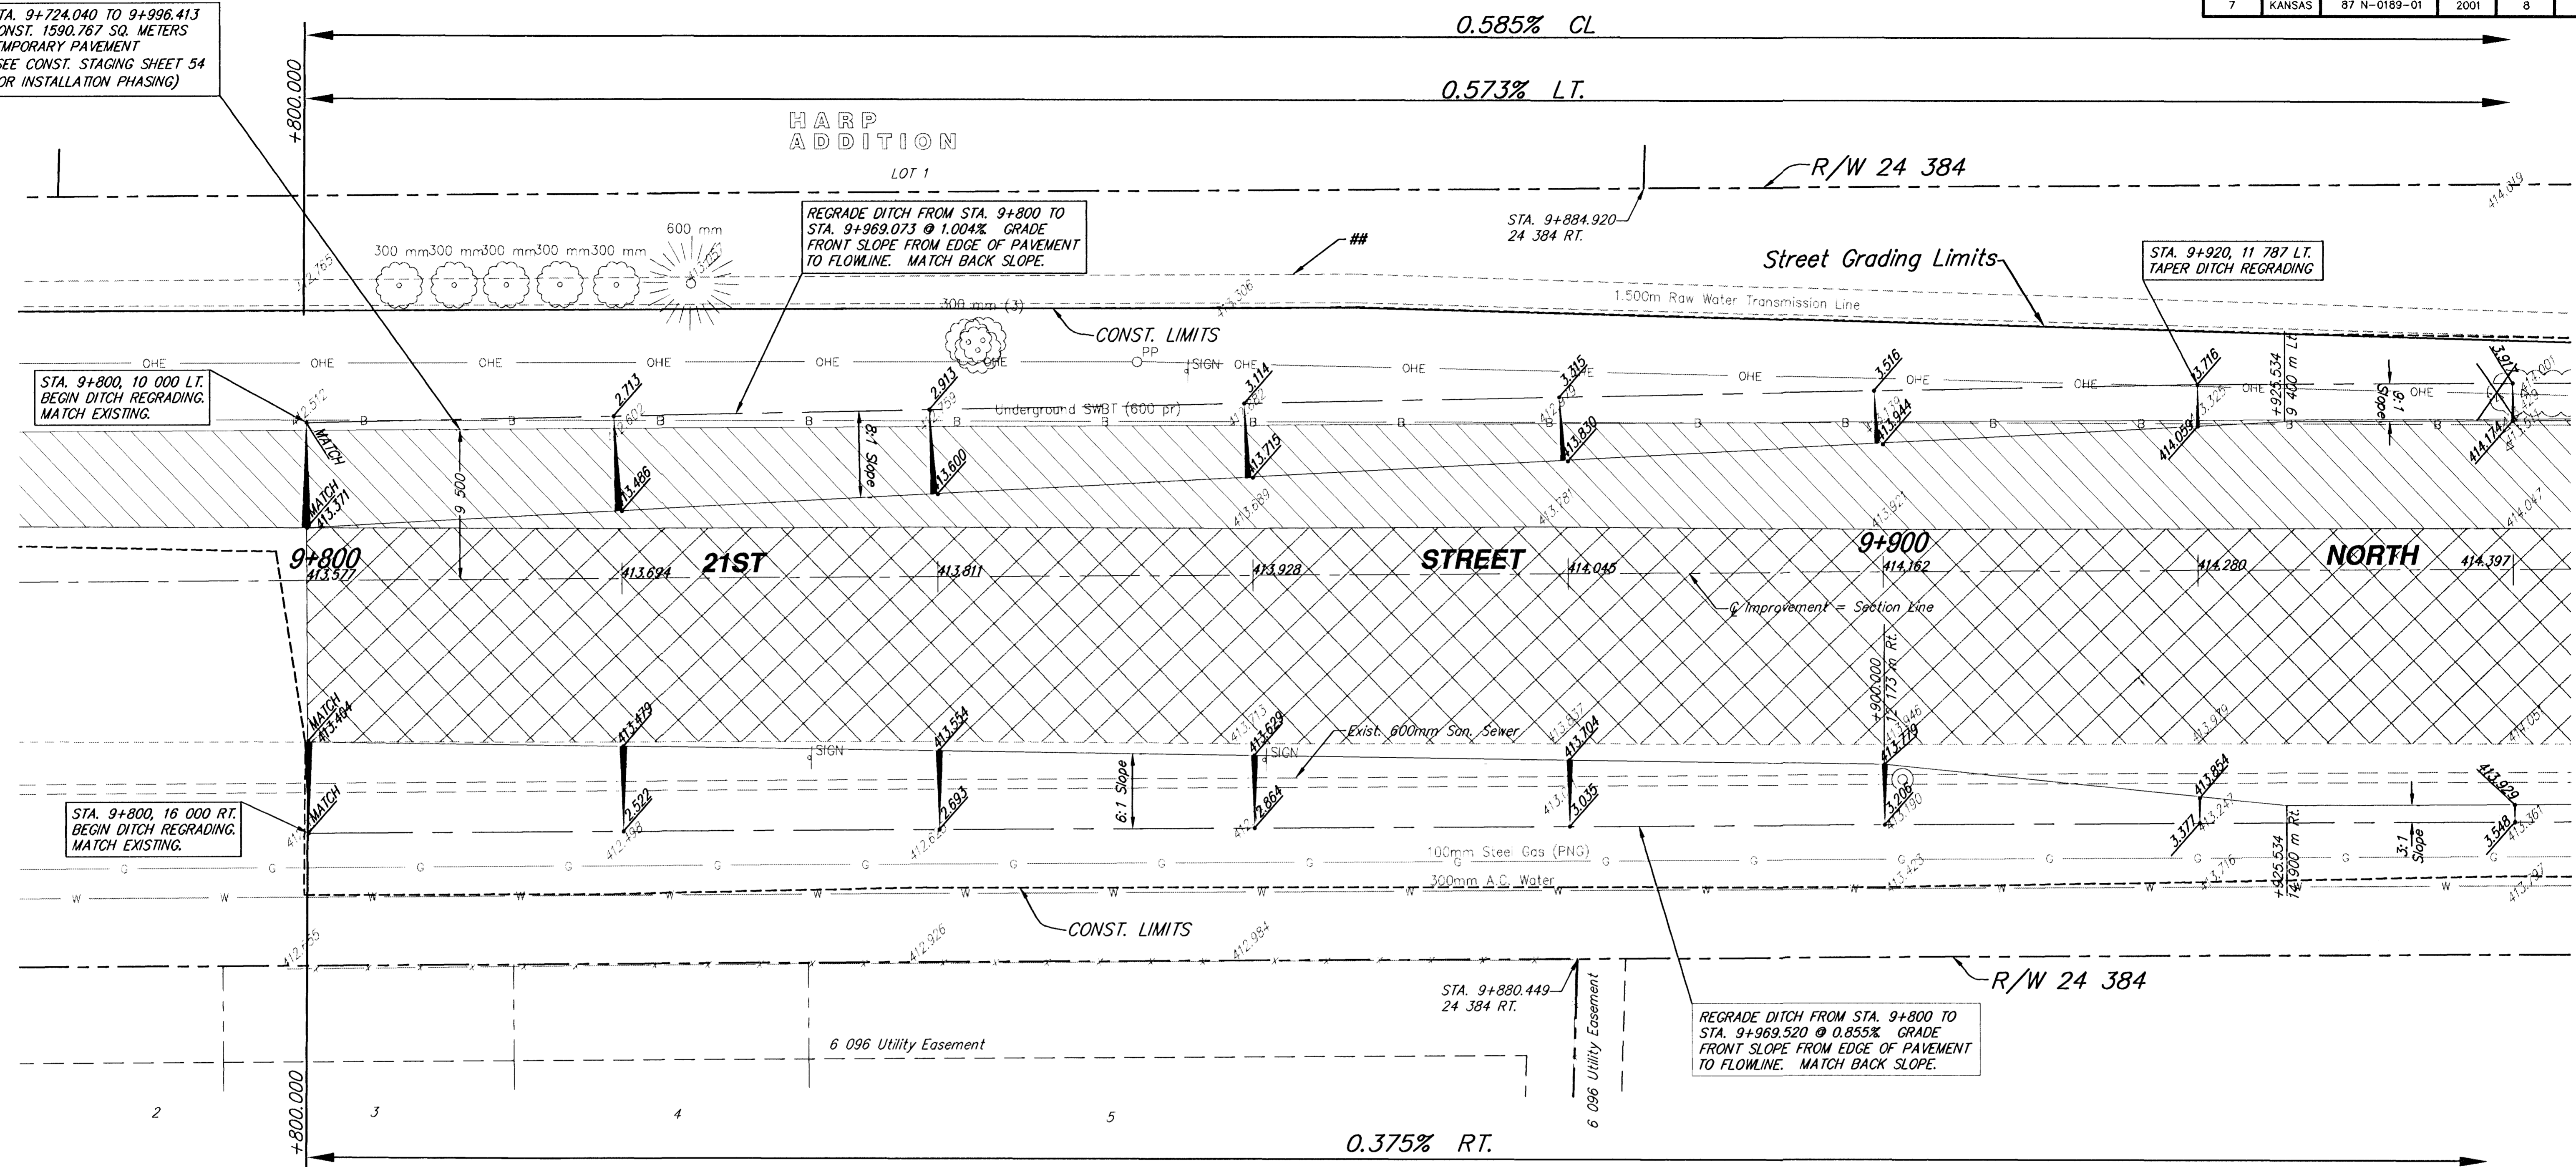

STA. 9+800, 10 000 LT.  
BEGIN DITCH REGRADING.  
MATCH EXISTING.

REGRADE DITCH FROM STA. 9+800 TO  
STA. 9+969.073 @ 1.004% GRADE  
FRONT SLOPE FROM EDGE OF PAVEMENT  
TO FLOWLINE. MATCH BACK SLOPE.


STA. 9+920, 11 787 LT.  
TAPER DITCH REGRADING

STA. 9+800, 16 000 RT.  
BEGIN DITCH REGRADING.  
MATCH EXISTING.

REGRADE DITCH FROM STA. 9+800 TO  
STA. 9+969.520 @ 0.855% GRADE  
FRONT SLOPE FROM EDGE OF PAVEMENT  
TO FLOWLINE. MATCH BACK SLOPE.

**LEGEND**

- Pavement Removal
- Sidewalk Construction (AE)(100 mm)
- Concrete Pavement (200 mm)(AE)(Plain)
- Concrete Pavement (200 mm)(AE)(Plain)  
Crushed Stone Subgrade (125 mm) - Geogrid Reinforcement (for base)
- Concrete Pavement (230 mm)(AE)(Plain)  
Crushed Stone Subgrade (150 mm) - Geogrid Reinforcement (for base)
- Paving Brick (100 mm)  
Concrete Base (150 mm)  
Crushed Stone Subgrade (125 mm)

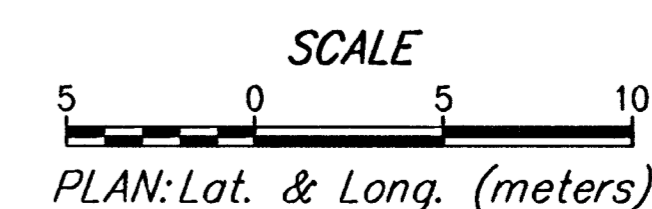

21st Street North STATION 9+800 TO STATION 9+940			
<b>SRB</b>	924 NORTH MAIN WICHITA, KANSAS 67203 www.srb.com	316-264-8008 FAX: 264-8821 E-Mail: info@srb.com	REVISED
<b>SAVOY, RUGGLES &amp; BOHM, P.A.</b> ENGINEERING & SURVEYING			
PROJECT NUMBER 472-83138			
DRAWN TEB	DESIGN MWS	REVIEW MWS	DATE May 31, 2001
UTILITY		SRB JOB 1478T	PLAN NO. 8
			TOTAL SHEETS 105