
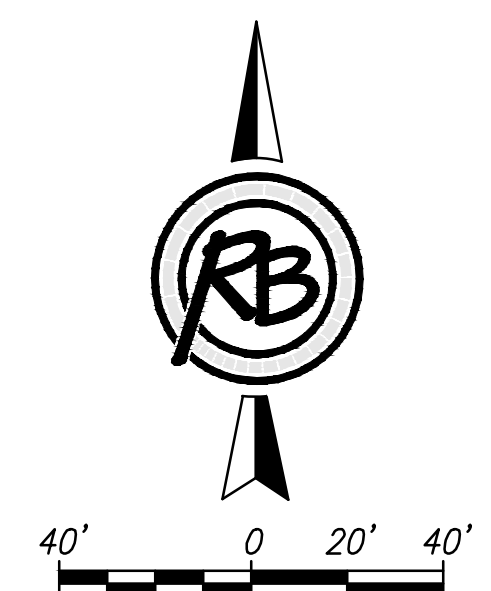


Casa Bella 2nd Addition


LOT 1, BLOCK 1
TARA DEVELOPMENT INC.

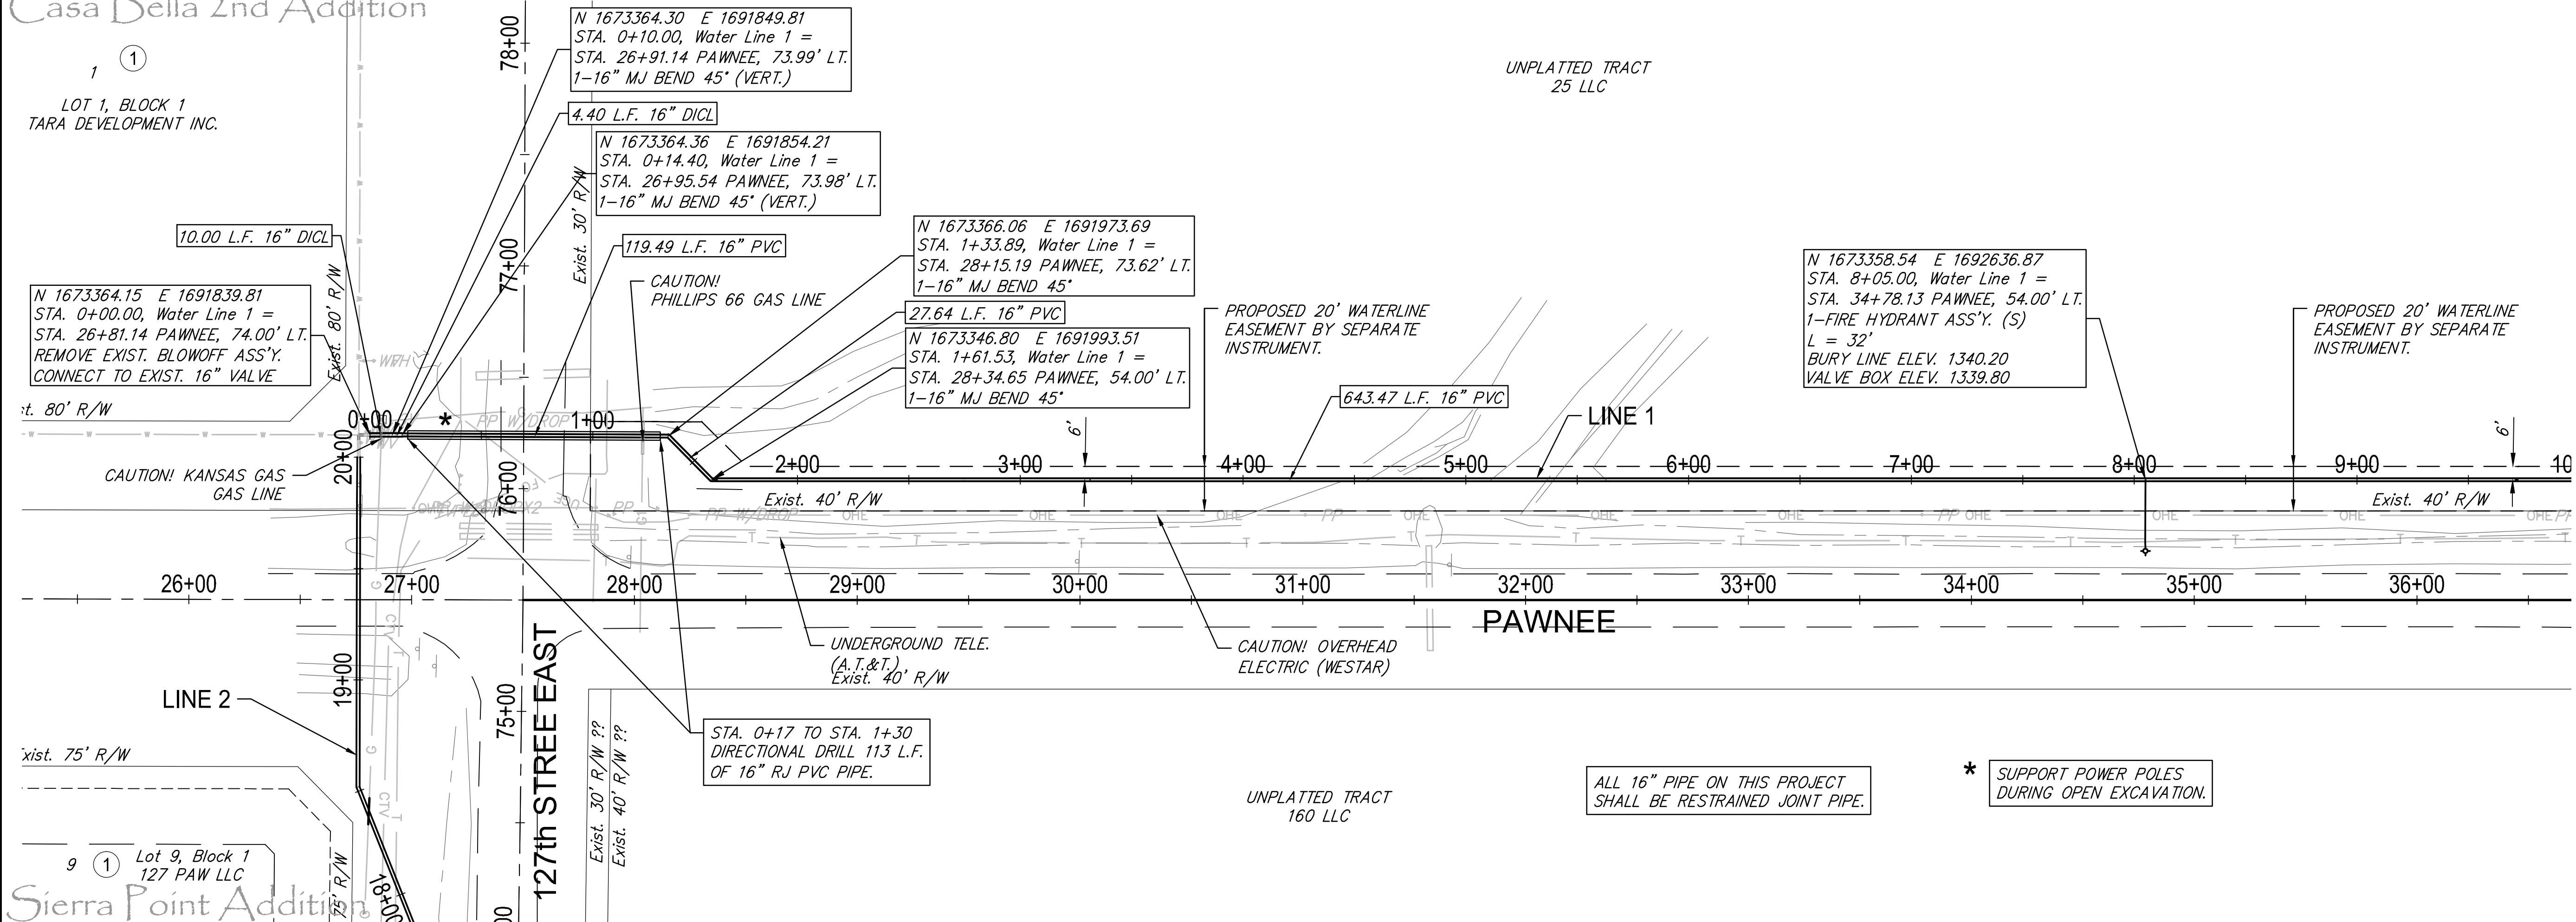

PROJECT NUMBER: 448-90816
 DESIGN: EG
 DRAWING FILE: Water Line 1 - (1 of 3) (Waterline 1 - (P&S))
 REVIEW DATE: 7-27-2017
 DATE: 9-28-2017

Lot 9, Block 1
127 PAW LLC

Sierra Point Addition

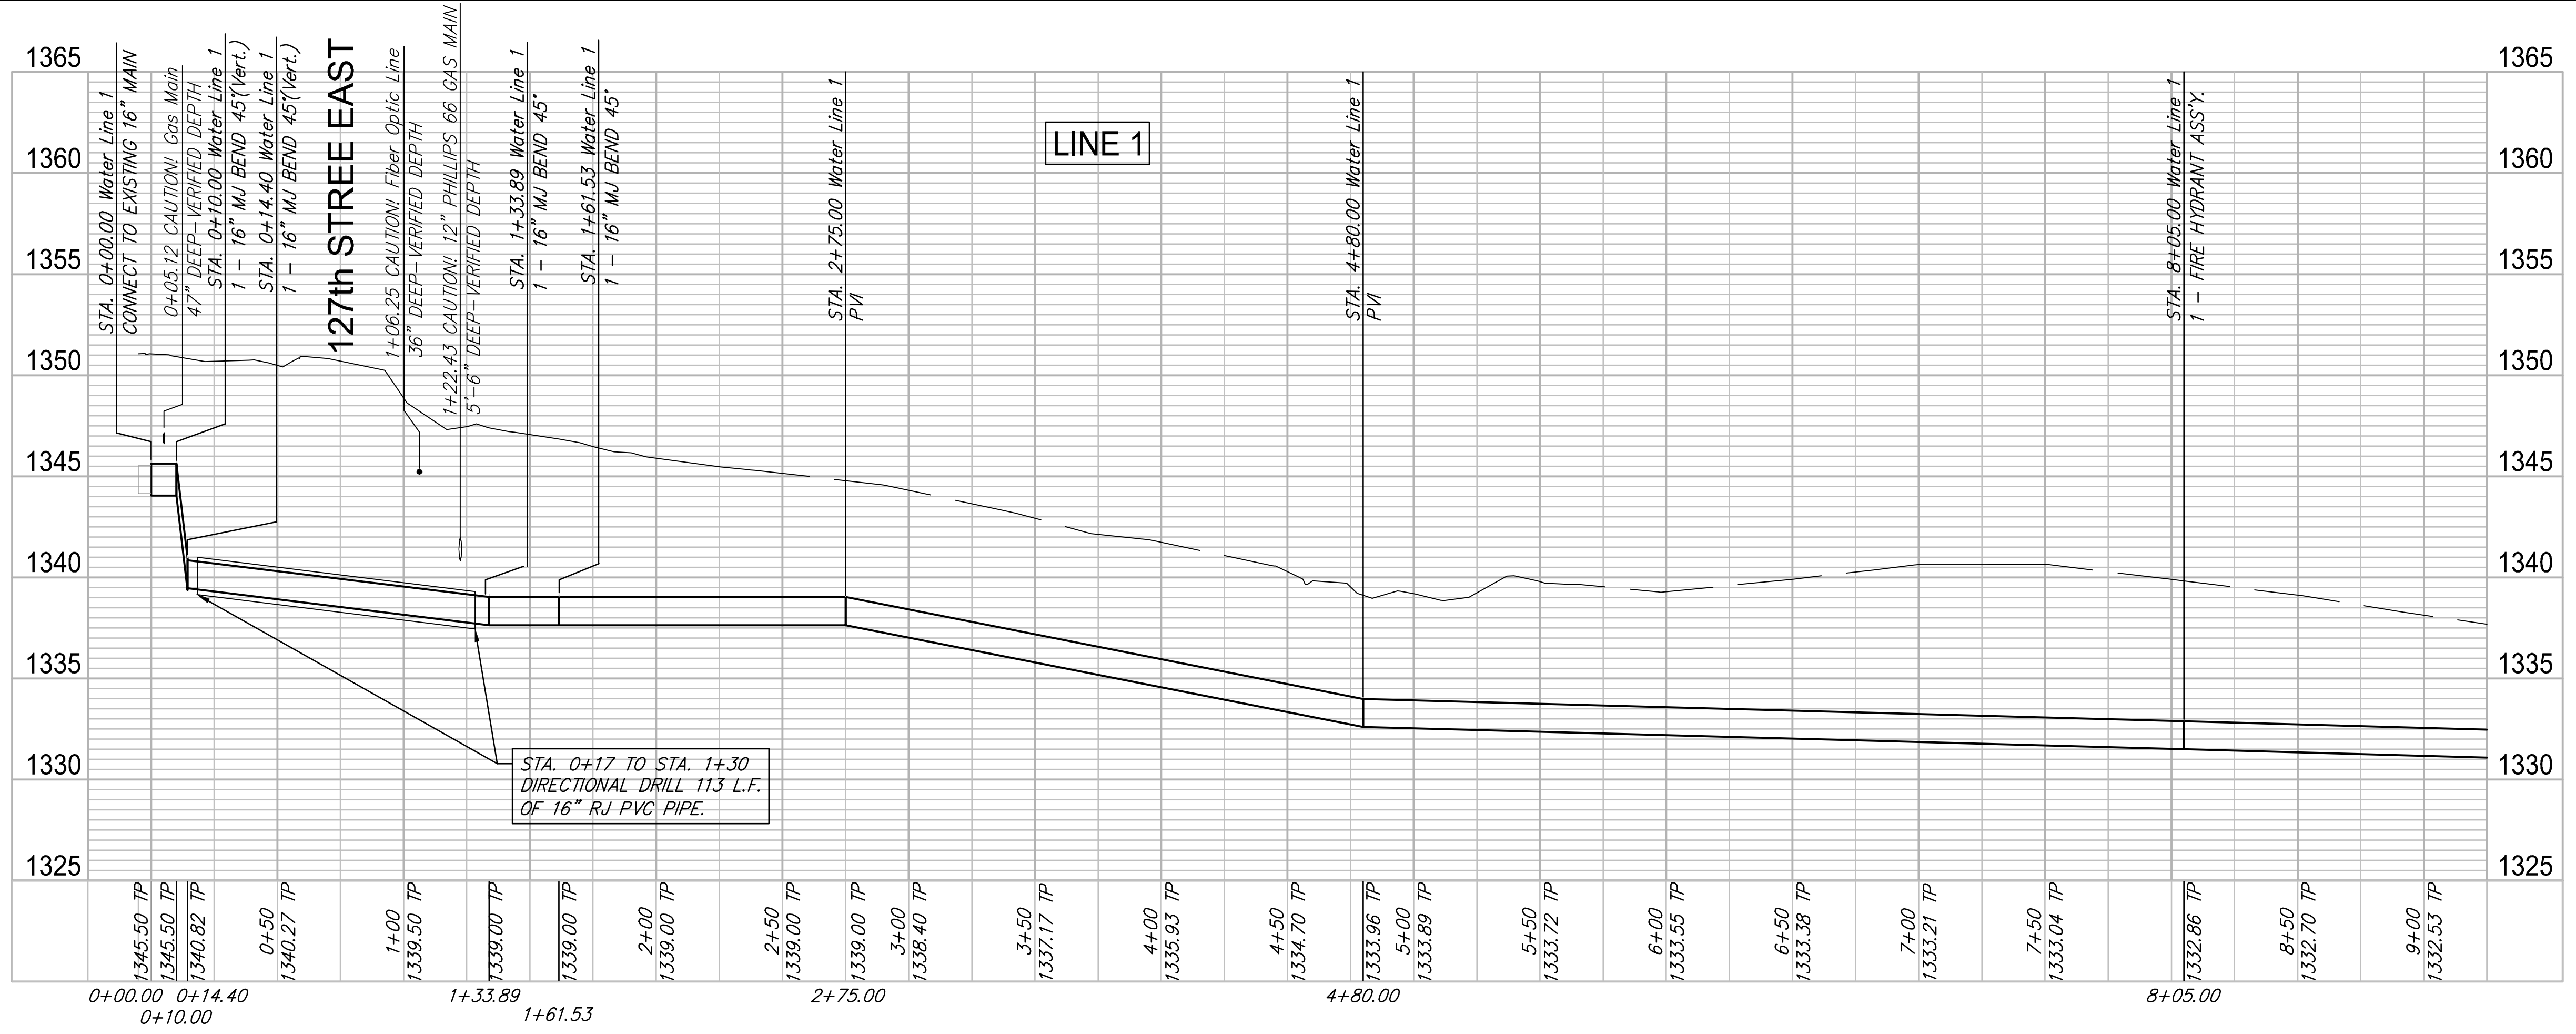

Pawnee & 127th Waterline
Waterline 1 - (1 of 3)
Wichita, Kansas