

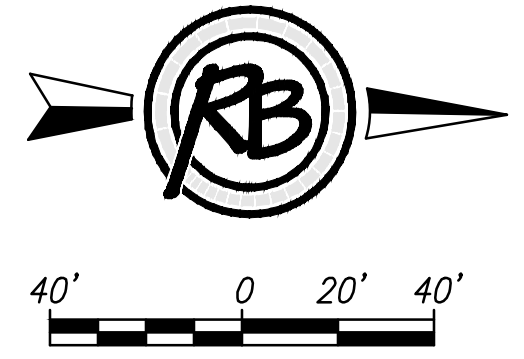


Sierra Pointe Addition

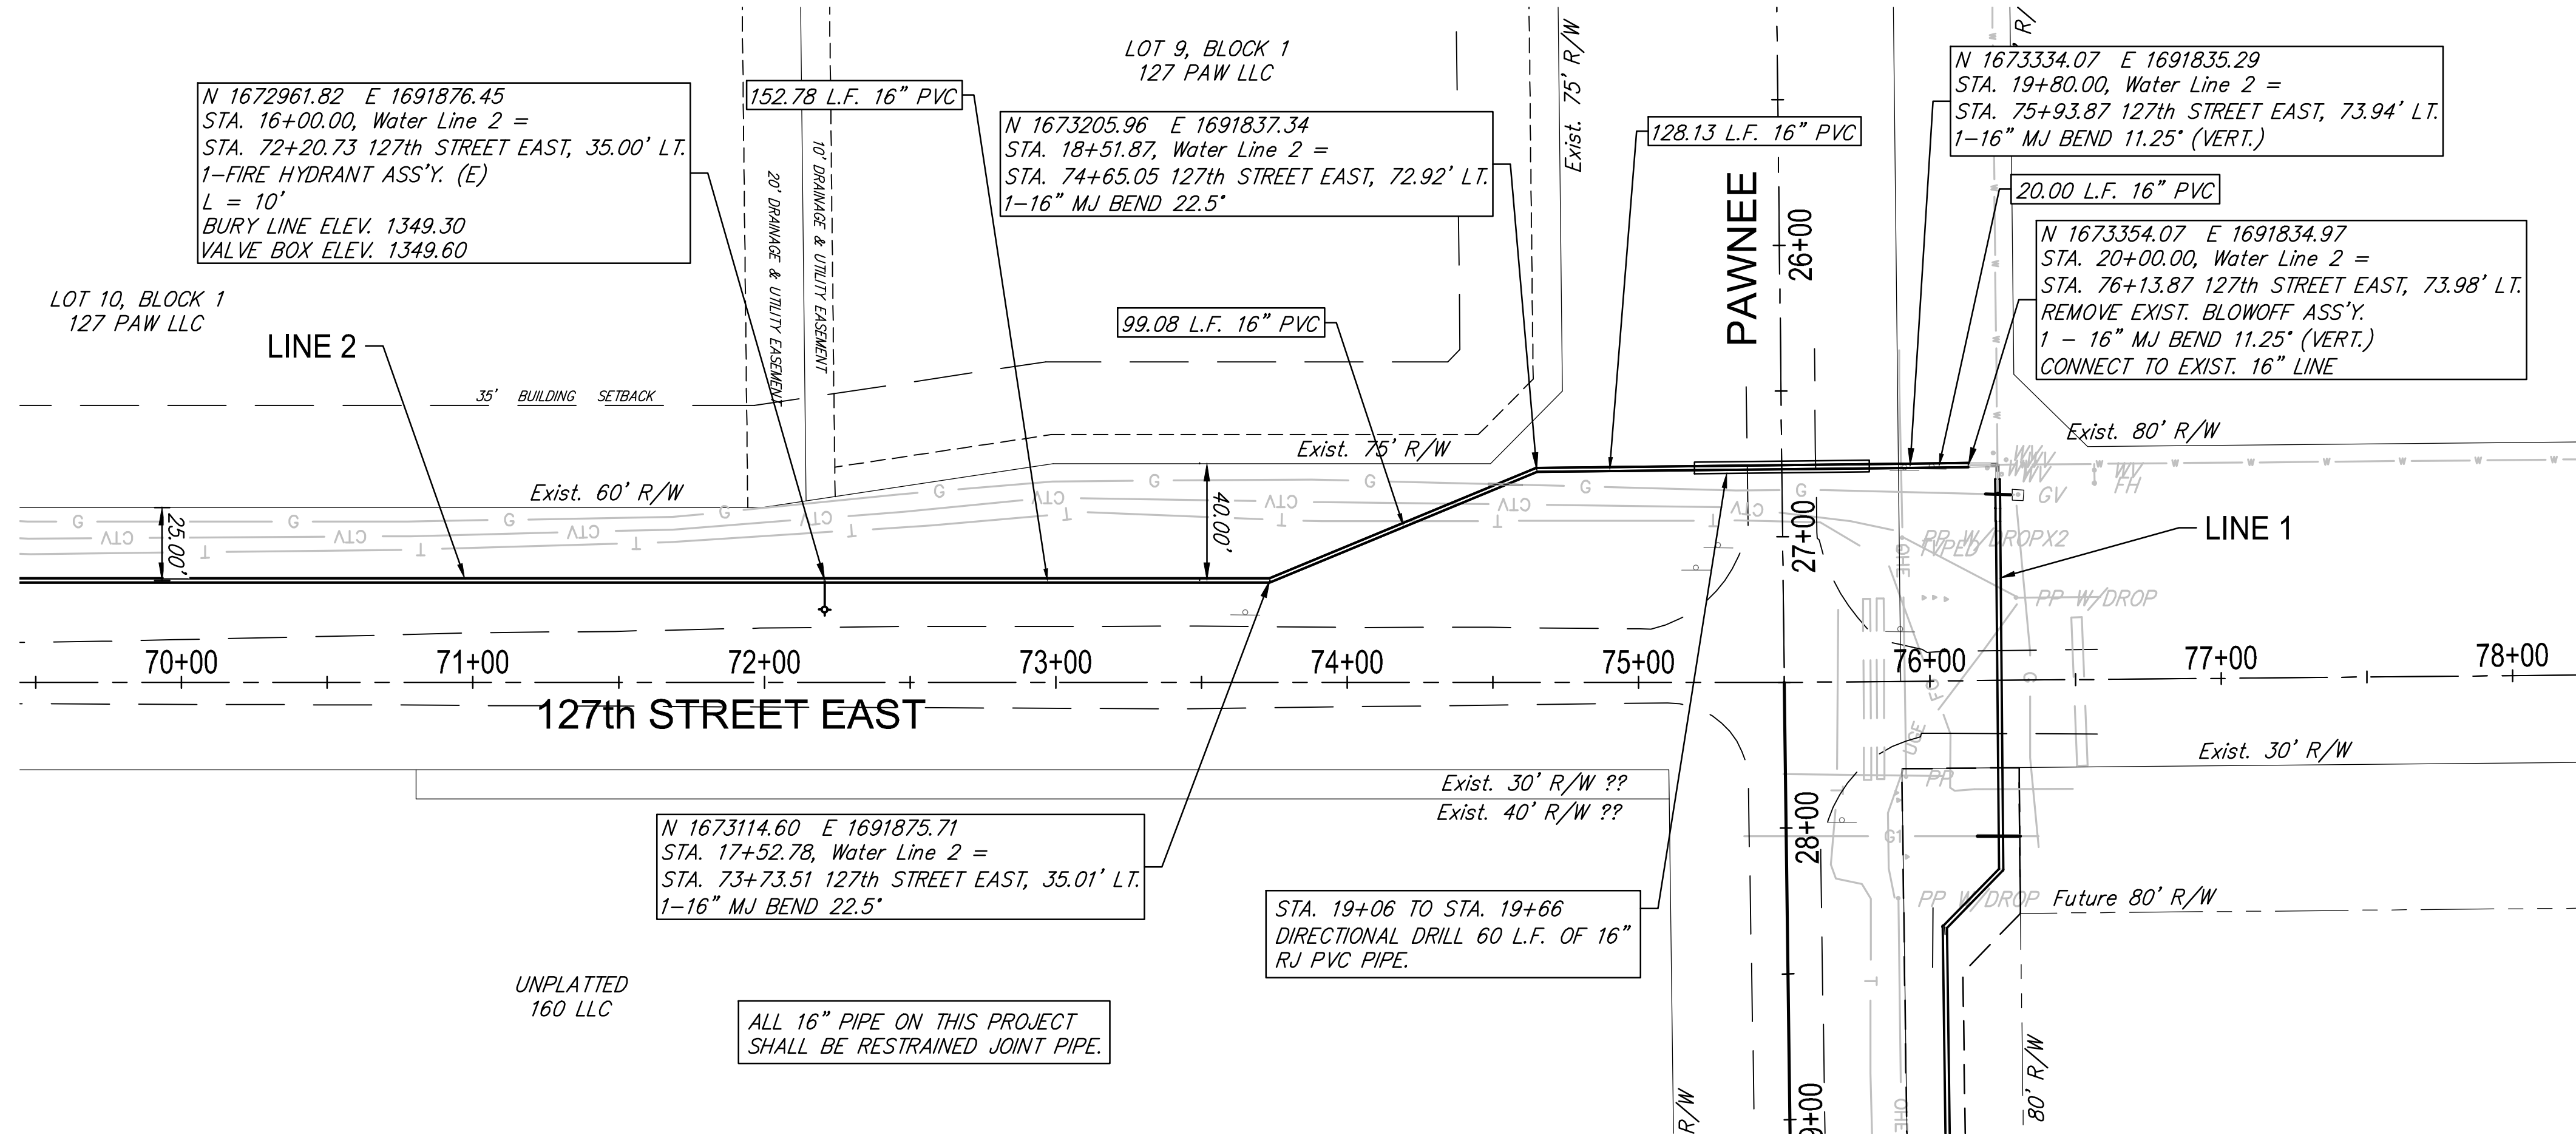

UNPLATTED
160 LLC

ALL 16" PIPE ON THIS PROJECT
SHALL BE RESTRAINED JOINT PIPE.

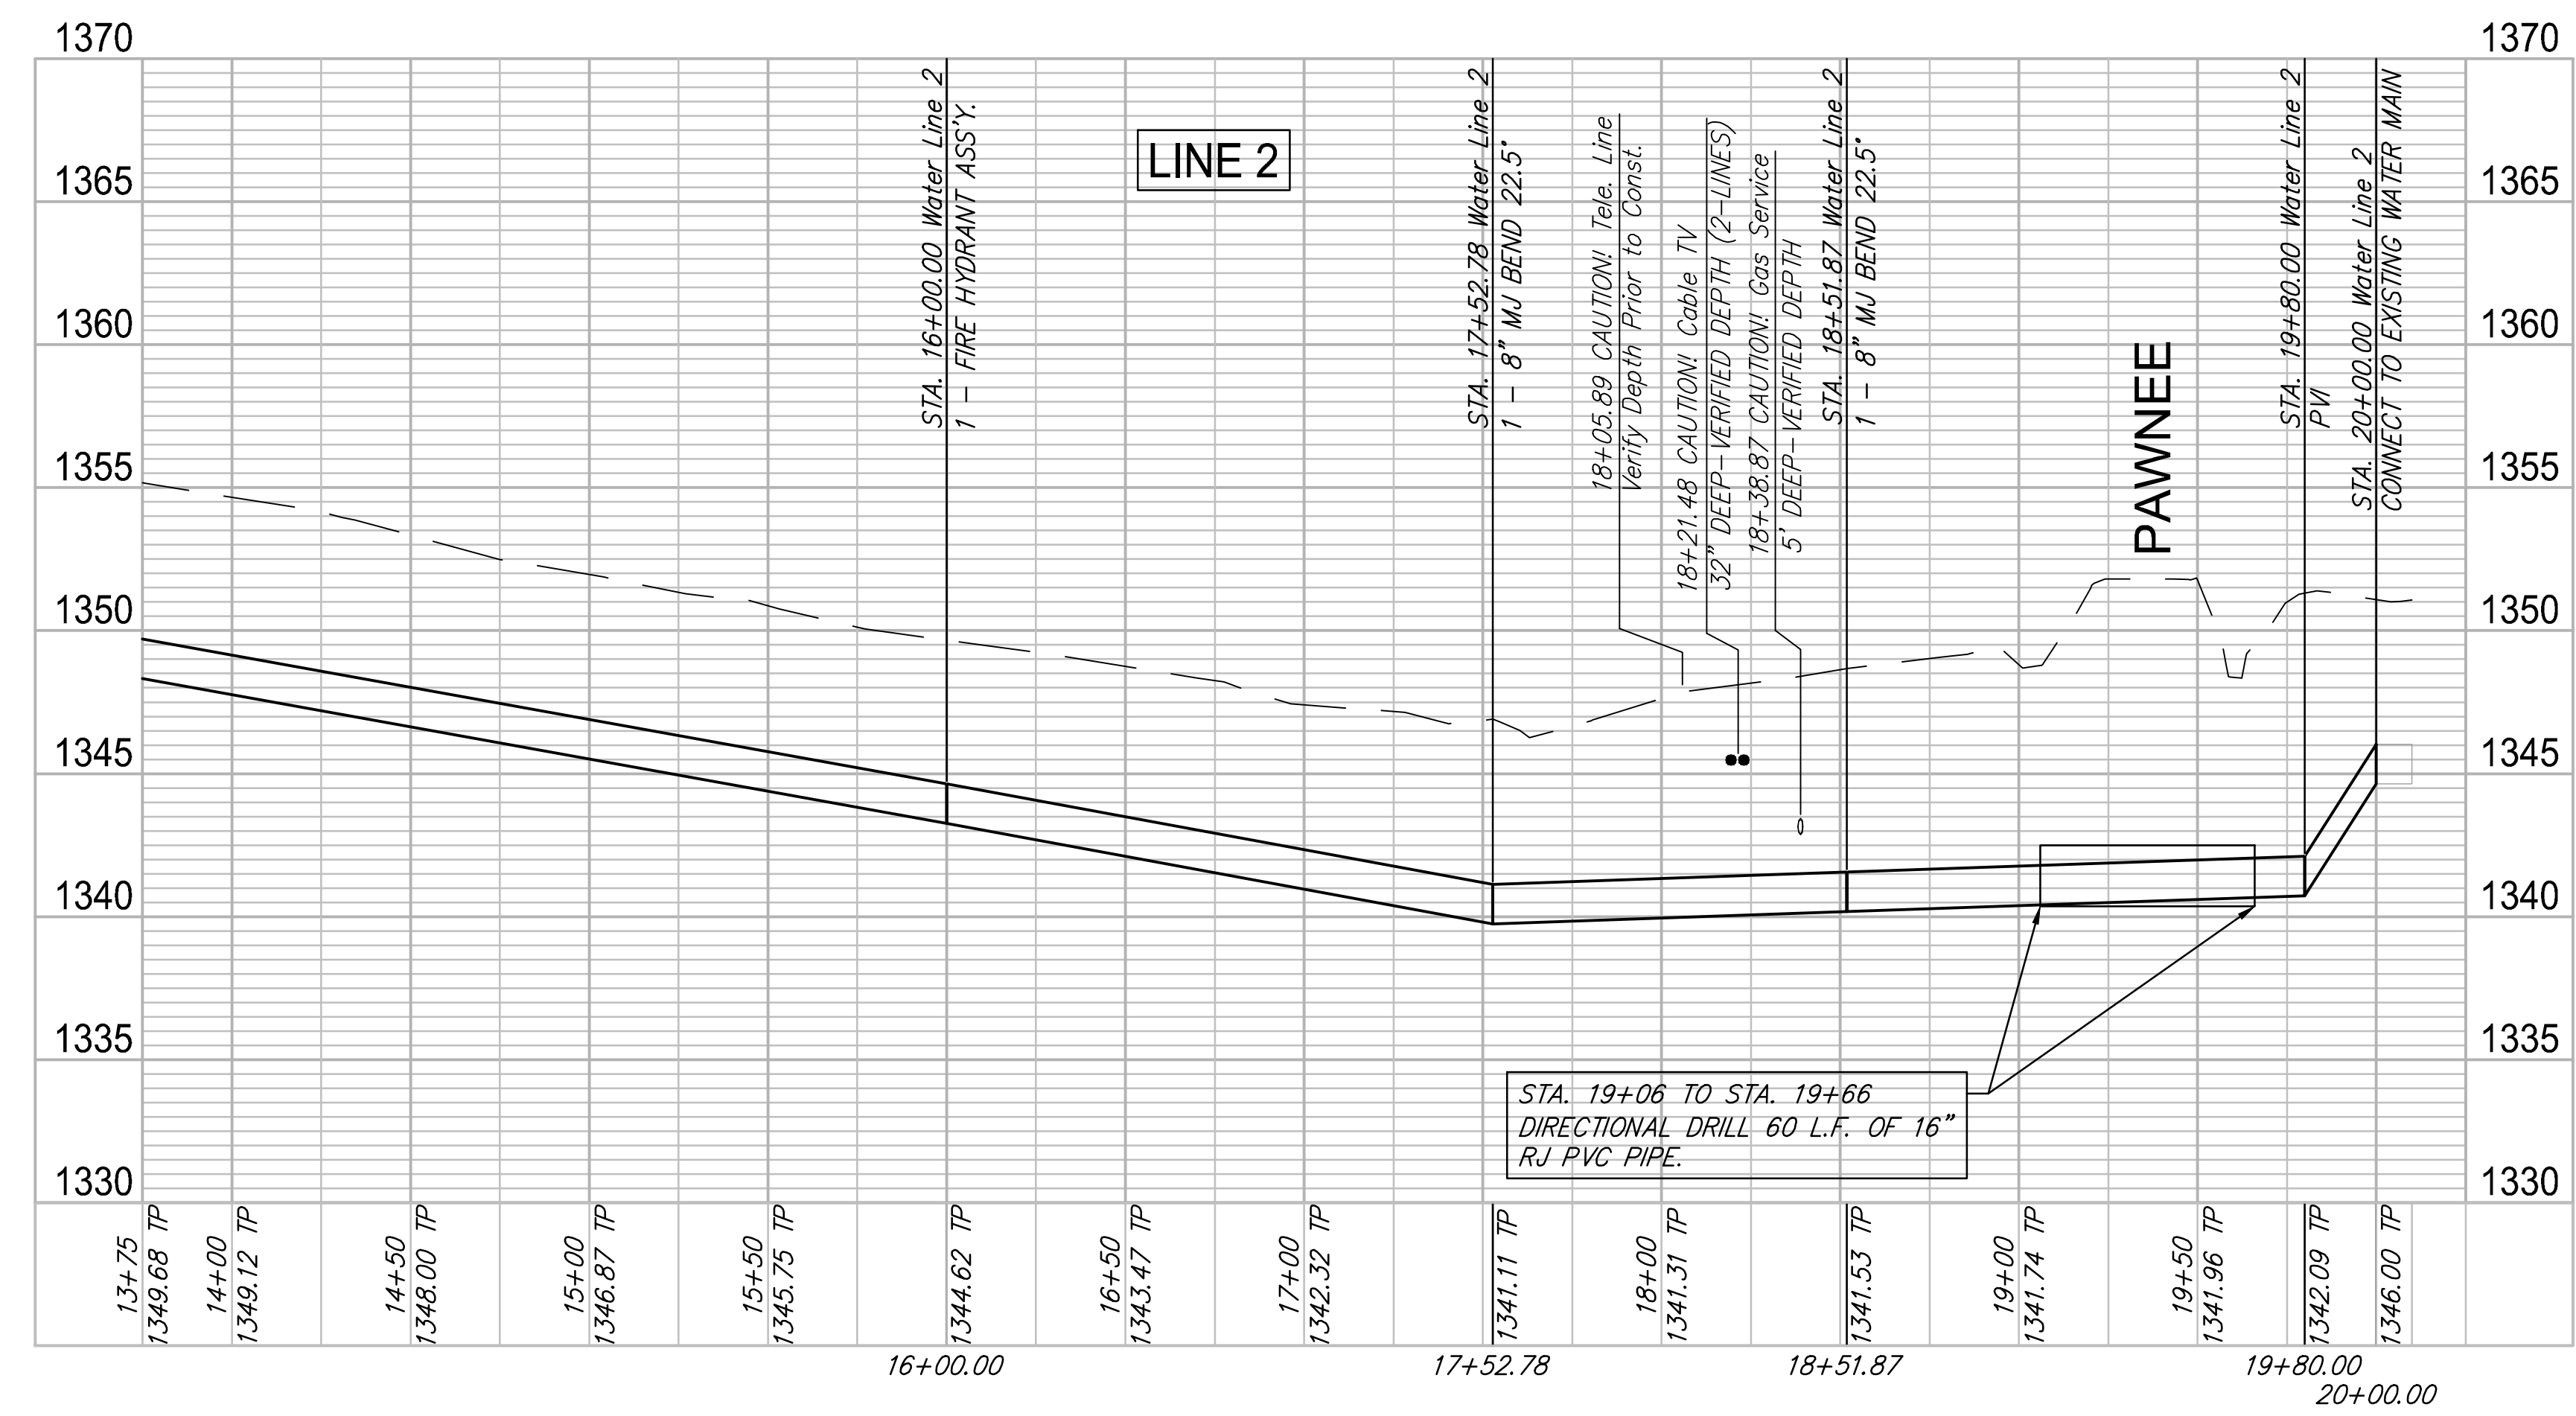

REVIEW	7-27-2017
DATE	9-28-2017
DESIGN	EG
DRAWN	[Signature]
PROJECT NUMBER	448-90816
DRAWING FILE	Water Line 2 - (2 of 2) [Waterline 2 - (2 of 2)]
PROJECT NAME	Pawnee & 127th Waterline Waterline 2 - (2 of 2) Wichita, Kansas
REVISION	7
OF	13