


	BY	DATE
REFERENCES NOTED		
REFERENCES CHECKED		

CAUTION!!! 1.500 m TRANSMISSION LINE FROM CHENEY RESERVOIR. SHALLOW DEPTH. CONTRACTOR TO MAINTAIN MINIMAL HEAVY EQUIPMENT TRAFFIC ACROSS LINE DURING CONSTRUCTION.

FHWA REGION NO.	STATE	PROJECT NUMBER	FISCAL YEAR	SHEET NUMBER	TOTAL SHEETS
7	KANSAS	87 N-0189-01	2001	12	105

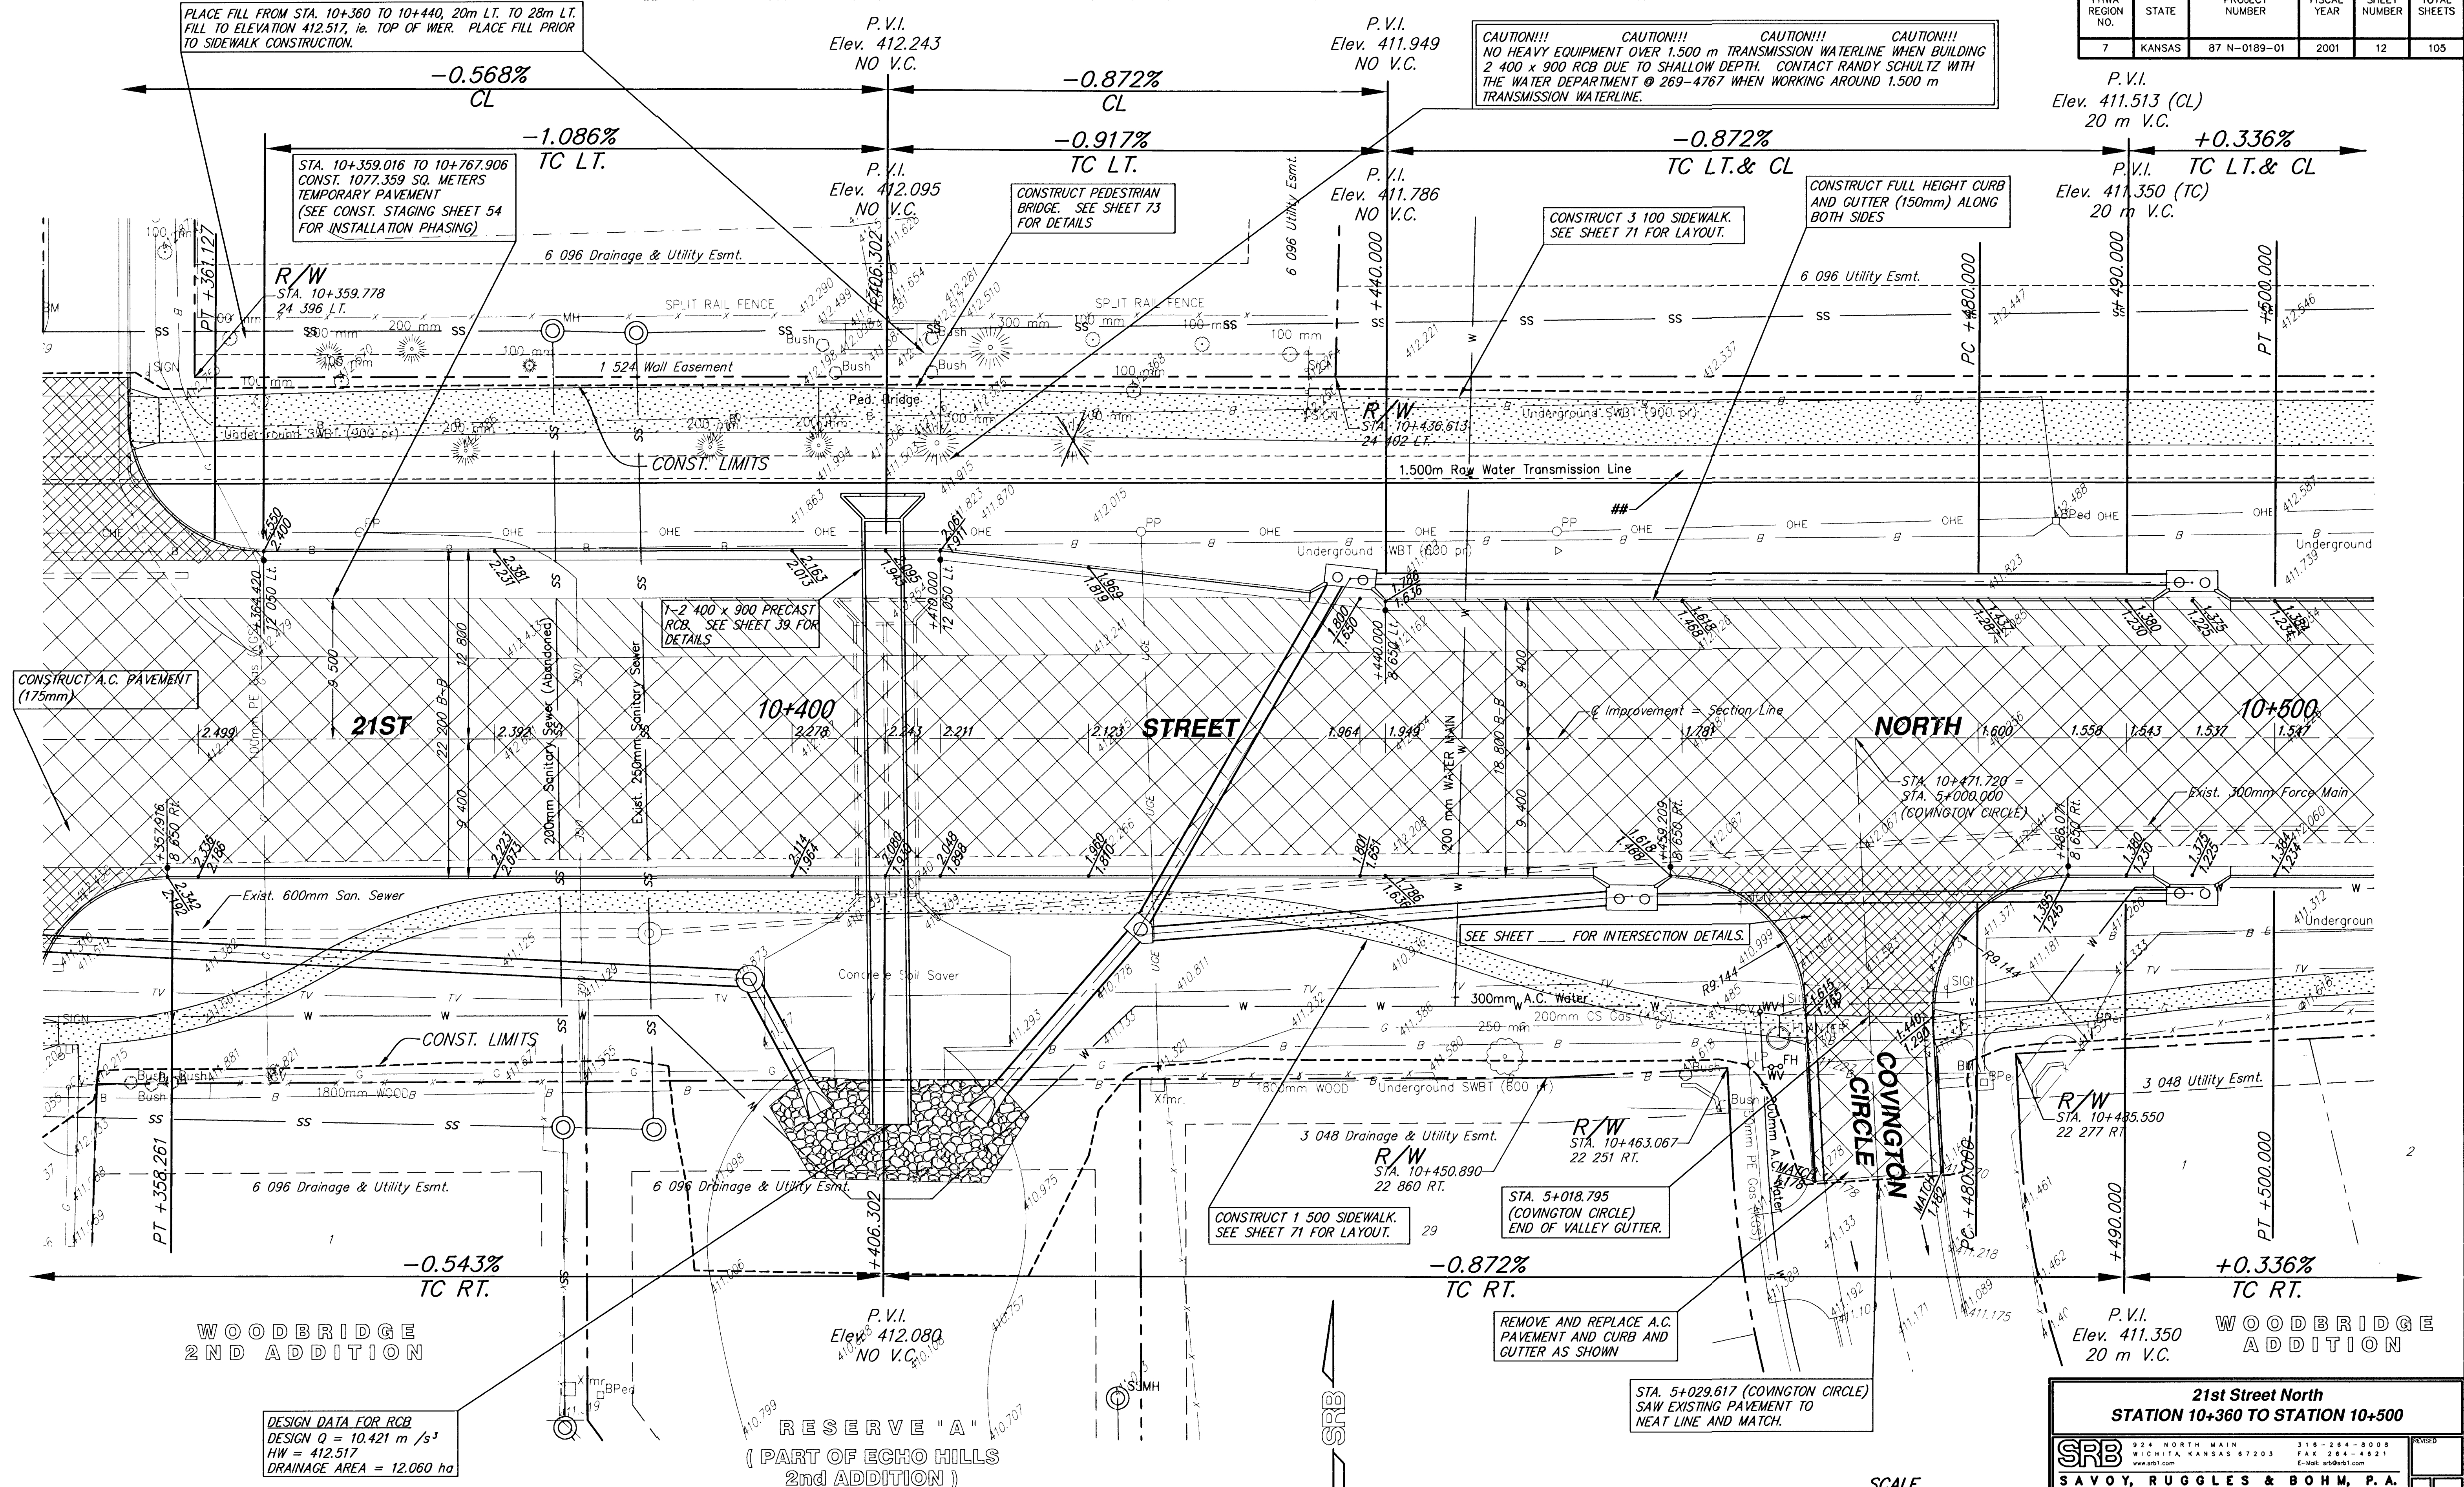

21st Street North STATION 10+360 TO STATION 10+500						
		924 NORTH MAIN WICHITA, KANSAS 67203 www.srb.com			316-264-8008 FAX 264-4621 E-Mail: info@srb.com	
SAVOY, RUGGLES & BOHM, P. A. ENGINEERING & SURVEYING						
PROJECT NUMBER 472-83138						
DRAWING TEB	DESIGN MWS	REVIEW	DATE May 31, 2001	UTILITY	SRB JOB 1478T	SHEET NO. 105