



FIHWA REGION NO.	STATE	PROJECT NUMBER	FISCAL YEAR	SHEET NUMBER	TOTAL SHEETS
7	KANSAS	87 N-0189-01	2001	13	105

	BY	DATE
REFERENCES NOTED		
REFERENCES CHECKED		

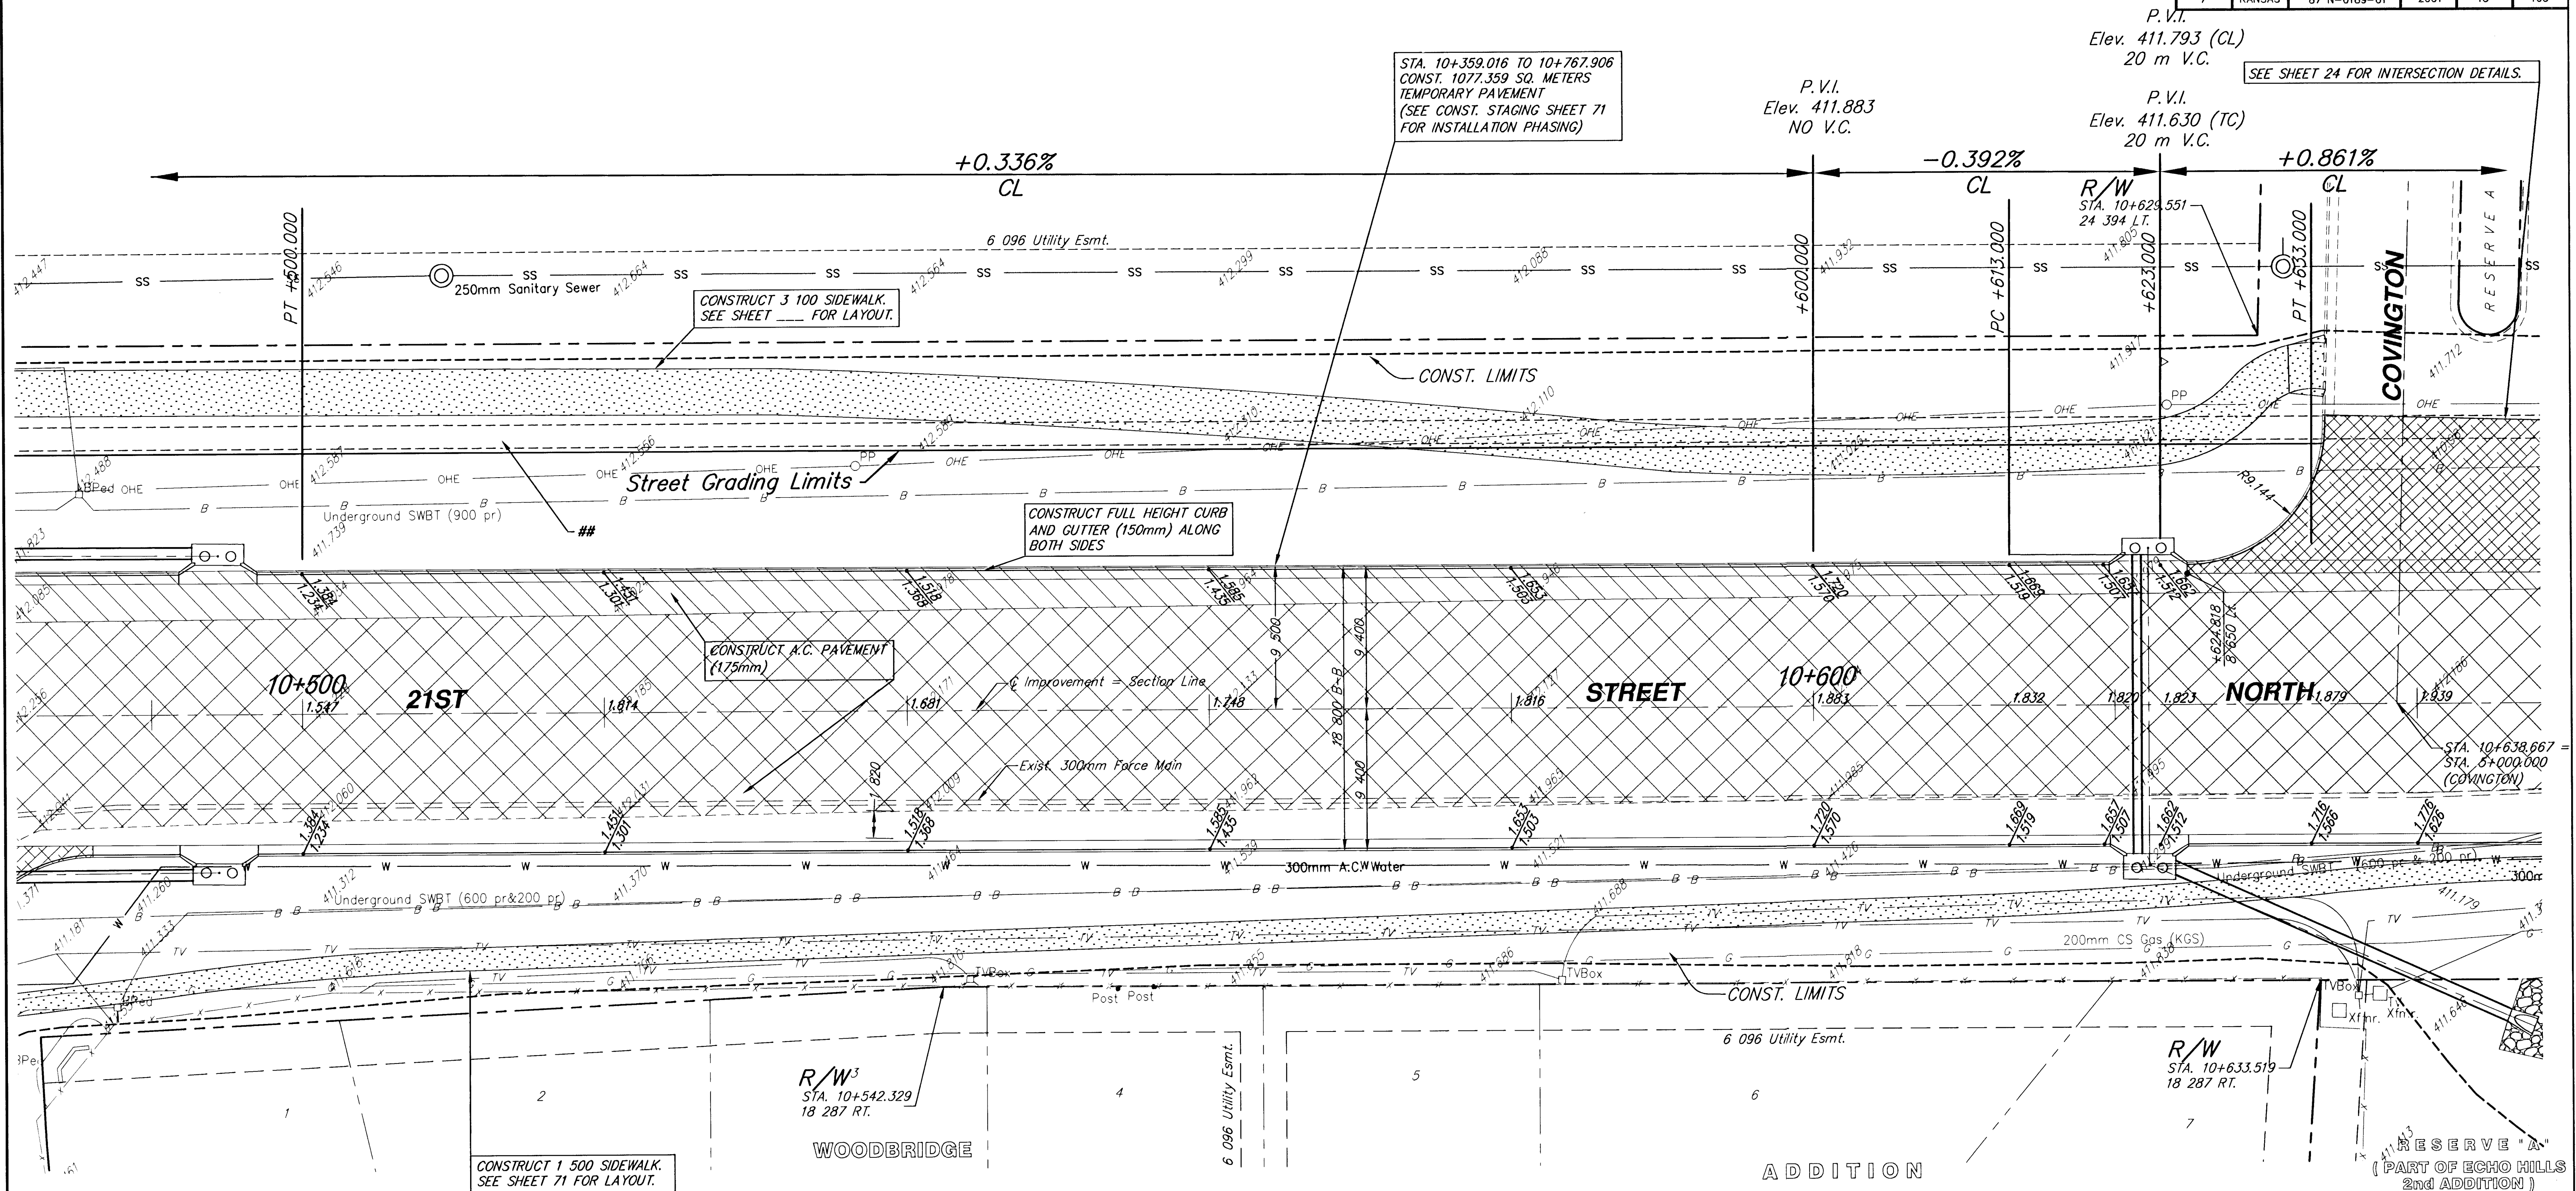

100

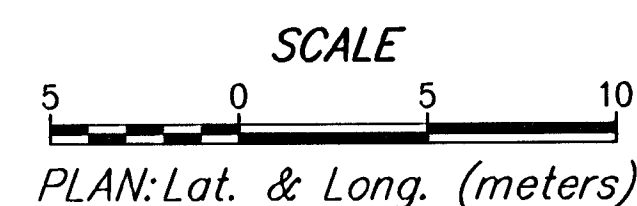

21st Street North STATION 10+500 TO STATION 10+640									
		224 NORTH MAIN WICHITA, KANSAS 67203 www.srb1.com				316-254-8008 FAX 254-4621 E-Mail: srb@srb1.com		PROVIDED 	
SAVOY, RUGGLES & BOHM, P. A. ENGINEERING & SURVEYING									
PROJECT NUMBER 472-63138									
DRAWN TFR	DESIGN MWS	REVIEW 	DATE May 31, 2001	UTILITY 	SRB JOB 1487R	PLAN 06 	13 	105 	105