


CAUTION!!! 1.500 m TRANSMISSION LINE FROM CHENEY RESERVOIR. SHALLOW DEPTH. CONTRACTOR TO MAINTAIN MINIMAL HEAVY EQUIPMENT TRAFFIC ACROSS LINE DURING CONSTRUCTION.

FHWA REGION NO.	STATE	PROJECT NUMBER	FISCAL YEAR	SHEET NUMBER	TOTAL SHEETS
7	KANSAS	87 N-0189-01	2001	14	105

DATE	BY	REFERENCES NOTED	REFERENCES CHECKED

CAUTION!!! CAUTION!!! CAUTION!!! CAUTION!!!
NO HEAVY EQUIPMENT OVER 1.500 m TRANSMISSION WATERLINE WHEN
BUILDING 2-2 400 x 900 RCB DUE TO SHALLOW DEPTH. CONTACT
RANDY SCHULTZ WITH THE WATER DEPARTMENT @ 269-4767 WHEN
WORKING AROUND 1.500 m TRANSMISSION WATERLINE.

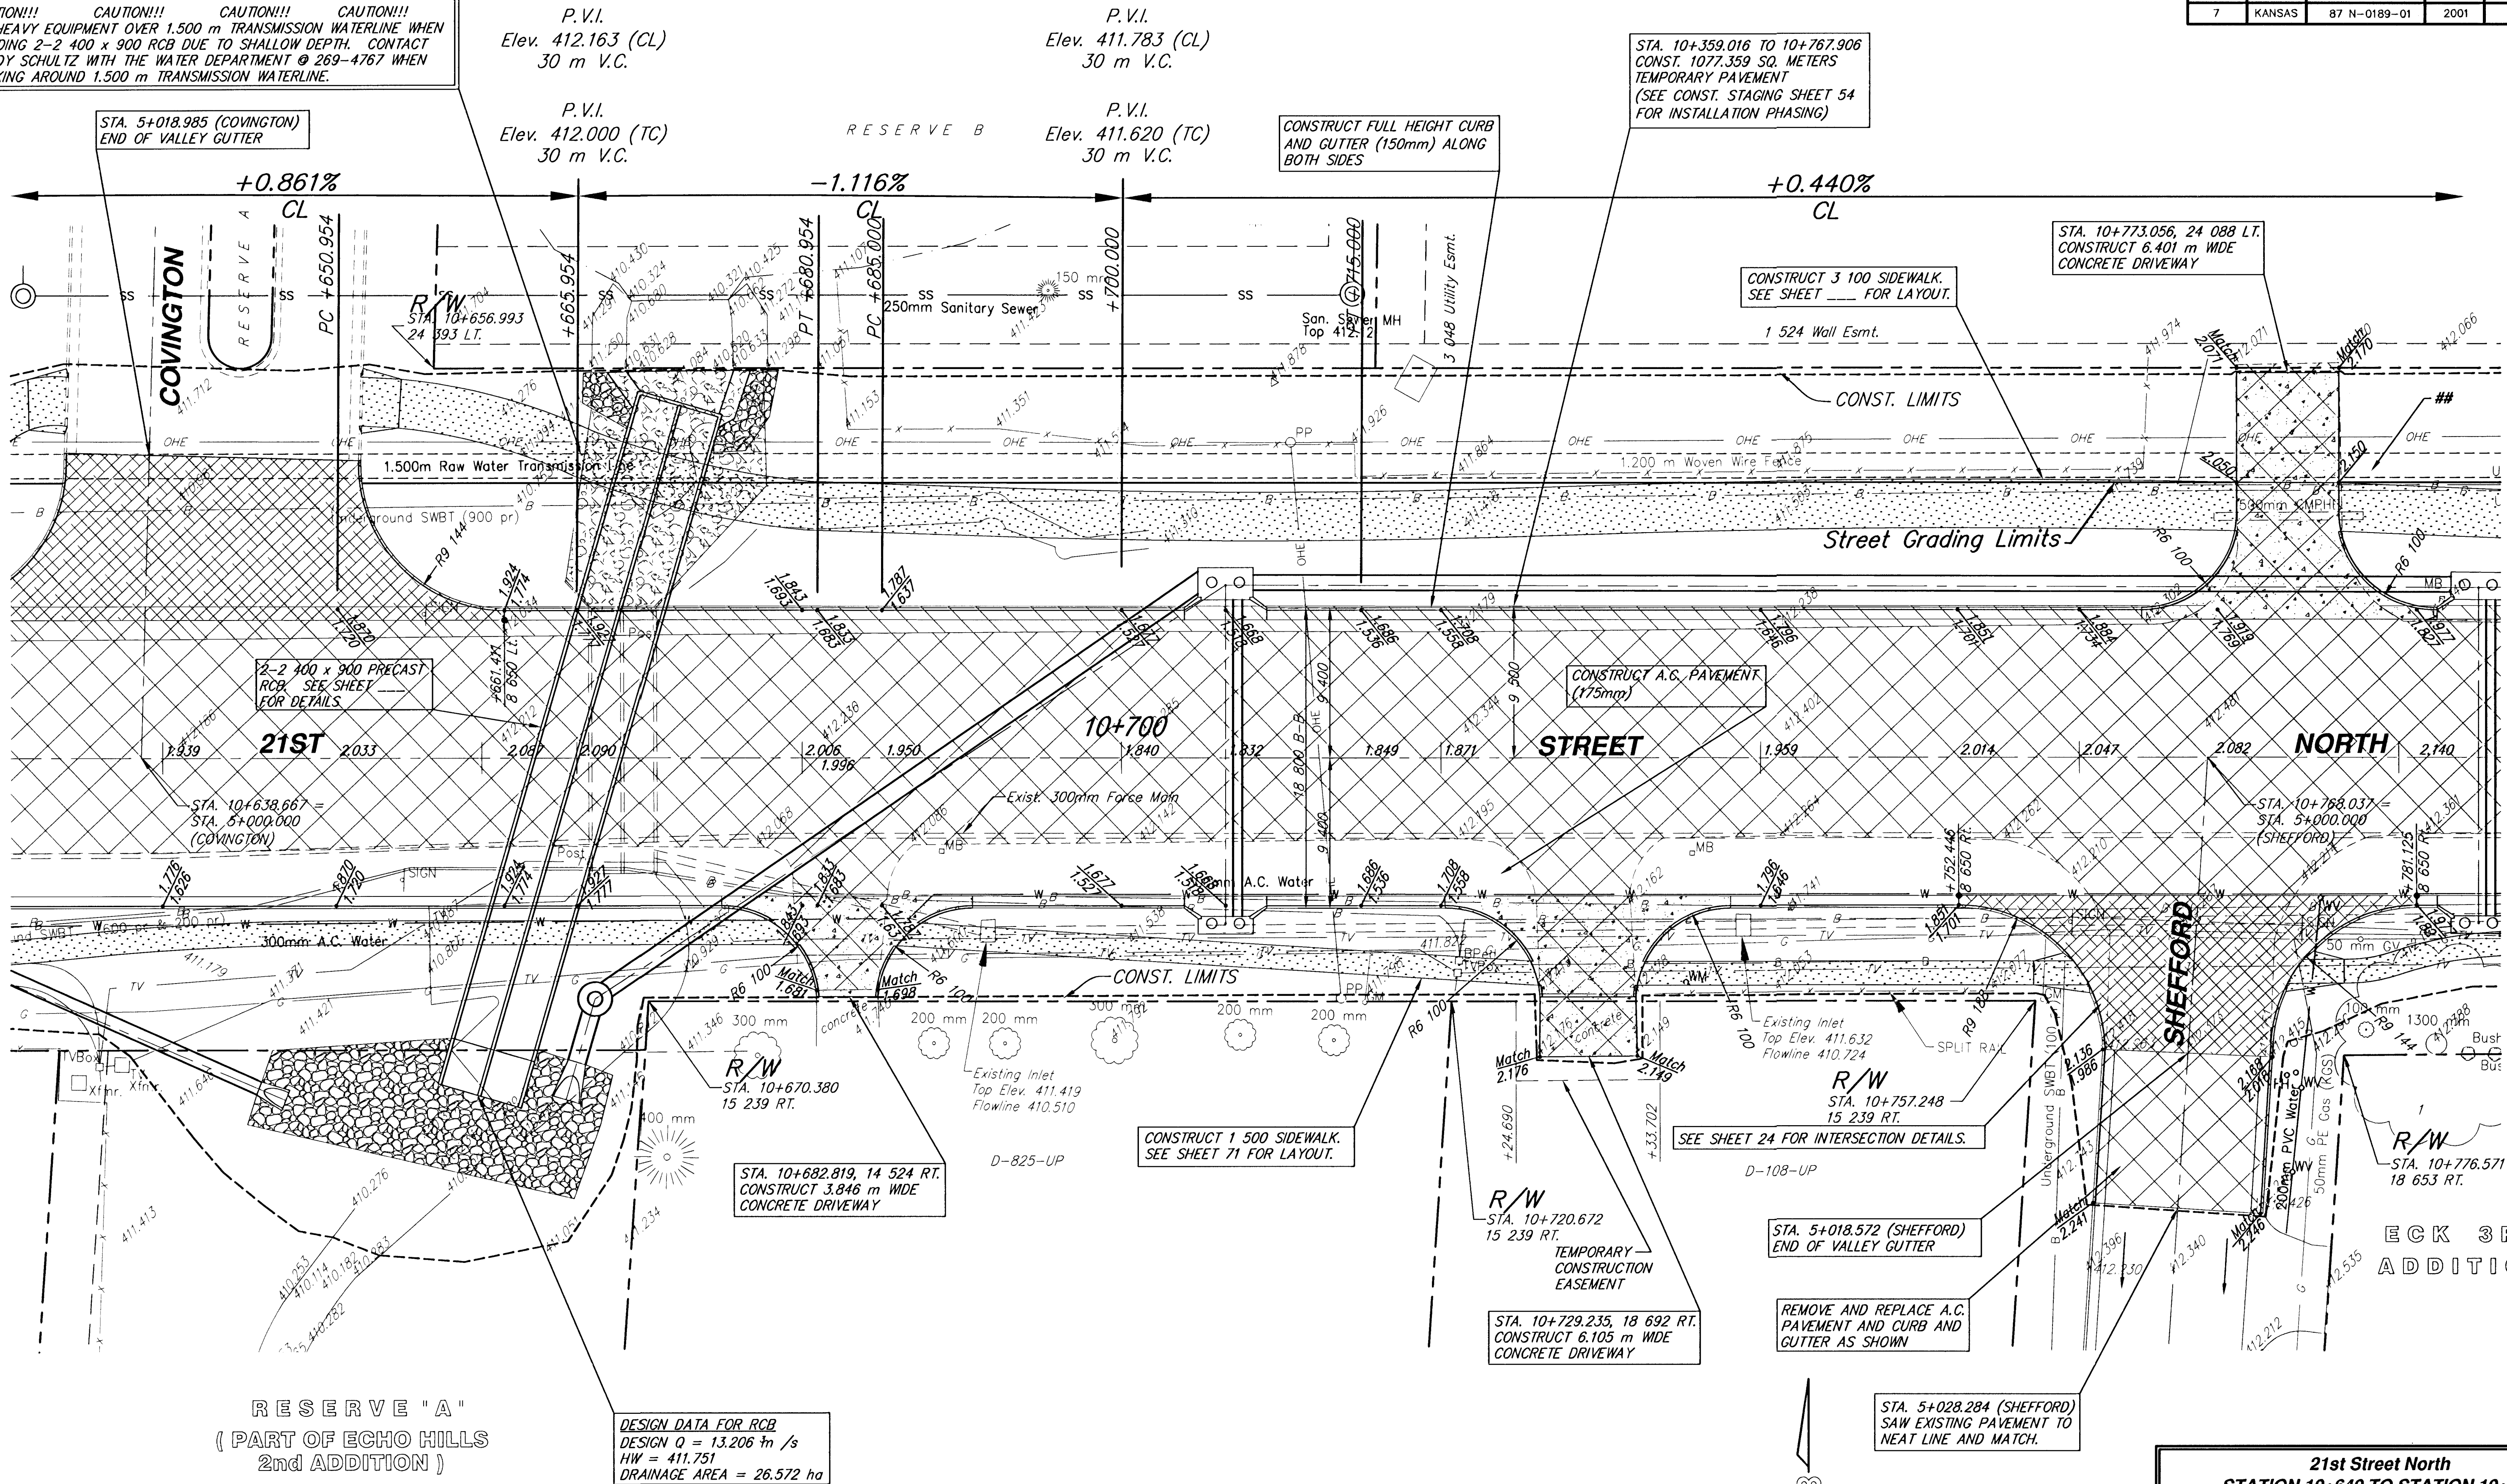

ECK 3RD
ADDITION