



J:\PROJECTS\2018\1601010221 - PERFECTION, AUBURN LAKES - 16221 CAD\SHIT\505 CIVIL\WTRPHASE 2\16221-05-3221.DWG  
 PLOTTED: Monday, May 21, 2018 @ 11:06AM

**NOTE:**

- CONTRACTOR TO VERIFY LOCATION AND ELEVATION OF EXISTING WATER LINE AND ALL OTHER UTILITIES PRIOR TO CONSTRUCTION.
- CONTRACTOR SHALL USE SHORTER LENGTHS OF PIPE WHEN INSTALLING HORIZONTAL RADIUSSES THAT EXCEED MAXIMUM ALLOWED DEFLECTION.

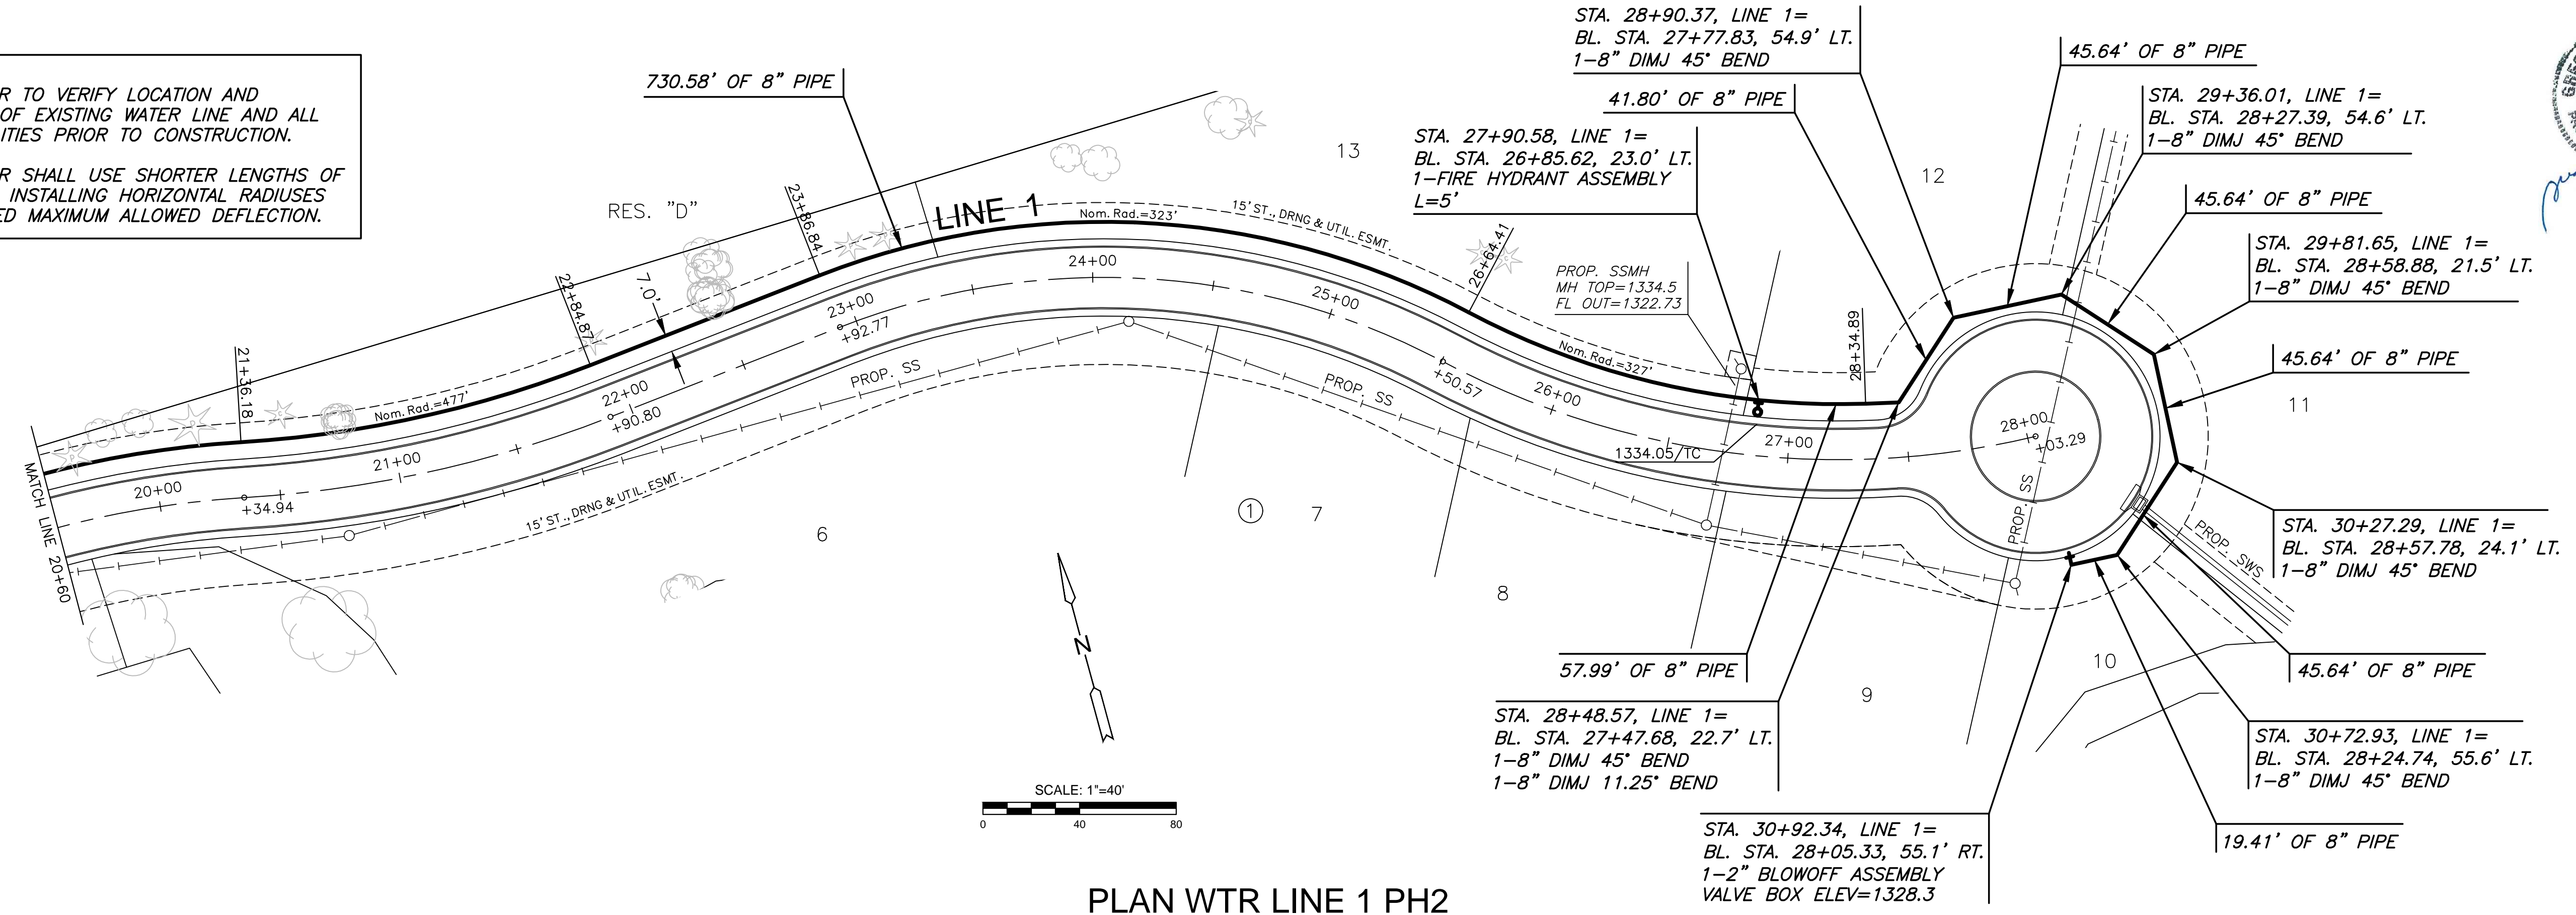

**PLAN WTR LINE 1 PH2**  
**PROFILE WTR LINE 1 PH2**

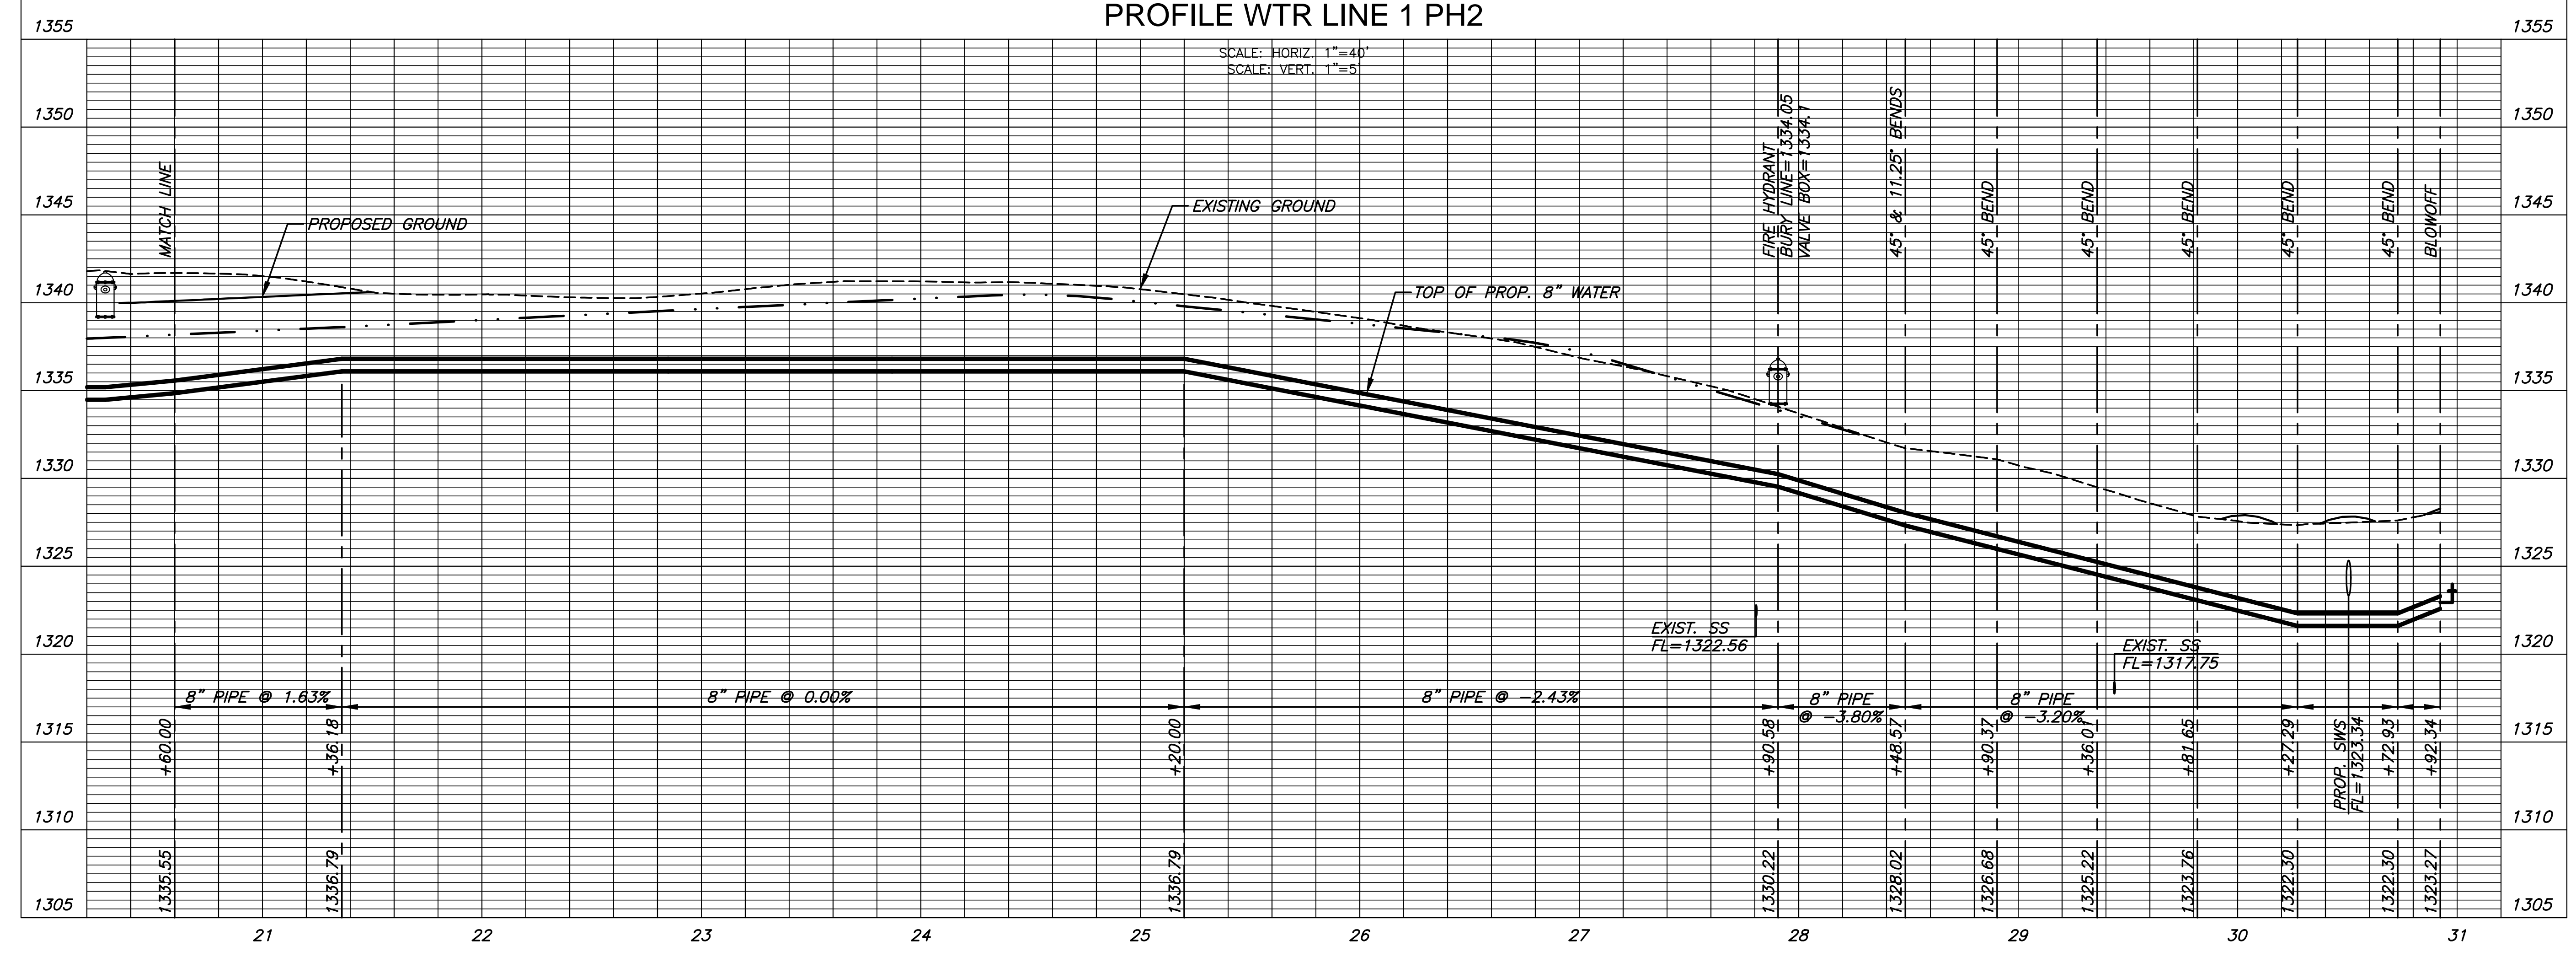

WATER DISTRIBUTION PLANS FOR  
**AUBURN LAKES ADDITION**  
 PHASE 2

©2018 MKEC Engineering All Rights Reserved  
 These drawings and their contents, including, but not limited to, all concepts, designs, & ideas are the exclusive property of MKEC Engineering (MKEC), and may not be used or reproduced in any way without the express consent of MKEC.

**WATER LINE 1**

PROJECT NO.	448-90889	
DATE	MAY 2018	
SCALE	1" = 40'	
DESIGNED	DRAWN	CHECKED
DFL	JWC	GJA

NO.	REVISION	DATE

SHEET NO. 04 OF 16