


FHWA REGION NO.	STATE	PROJECT NUMBER	FISCAL YEAR	SHEET NUMBER	TOTAL SHEETS
7	KANSAS	87 N-0189-01	2001	16	105

	BY	DATE
REFERENCES NOTED		
REFERENCES CHECKED		

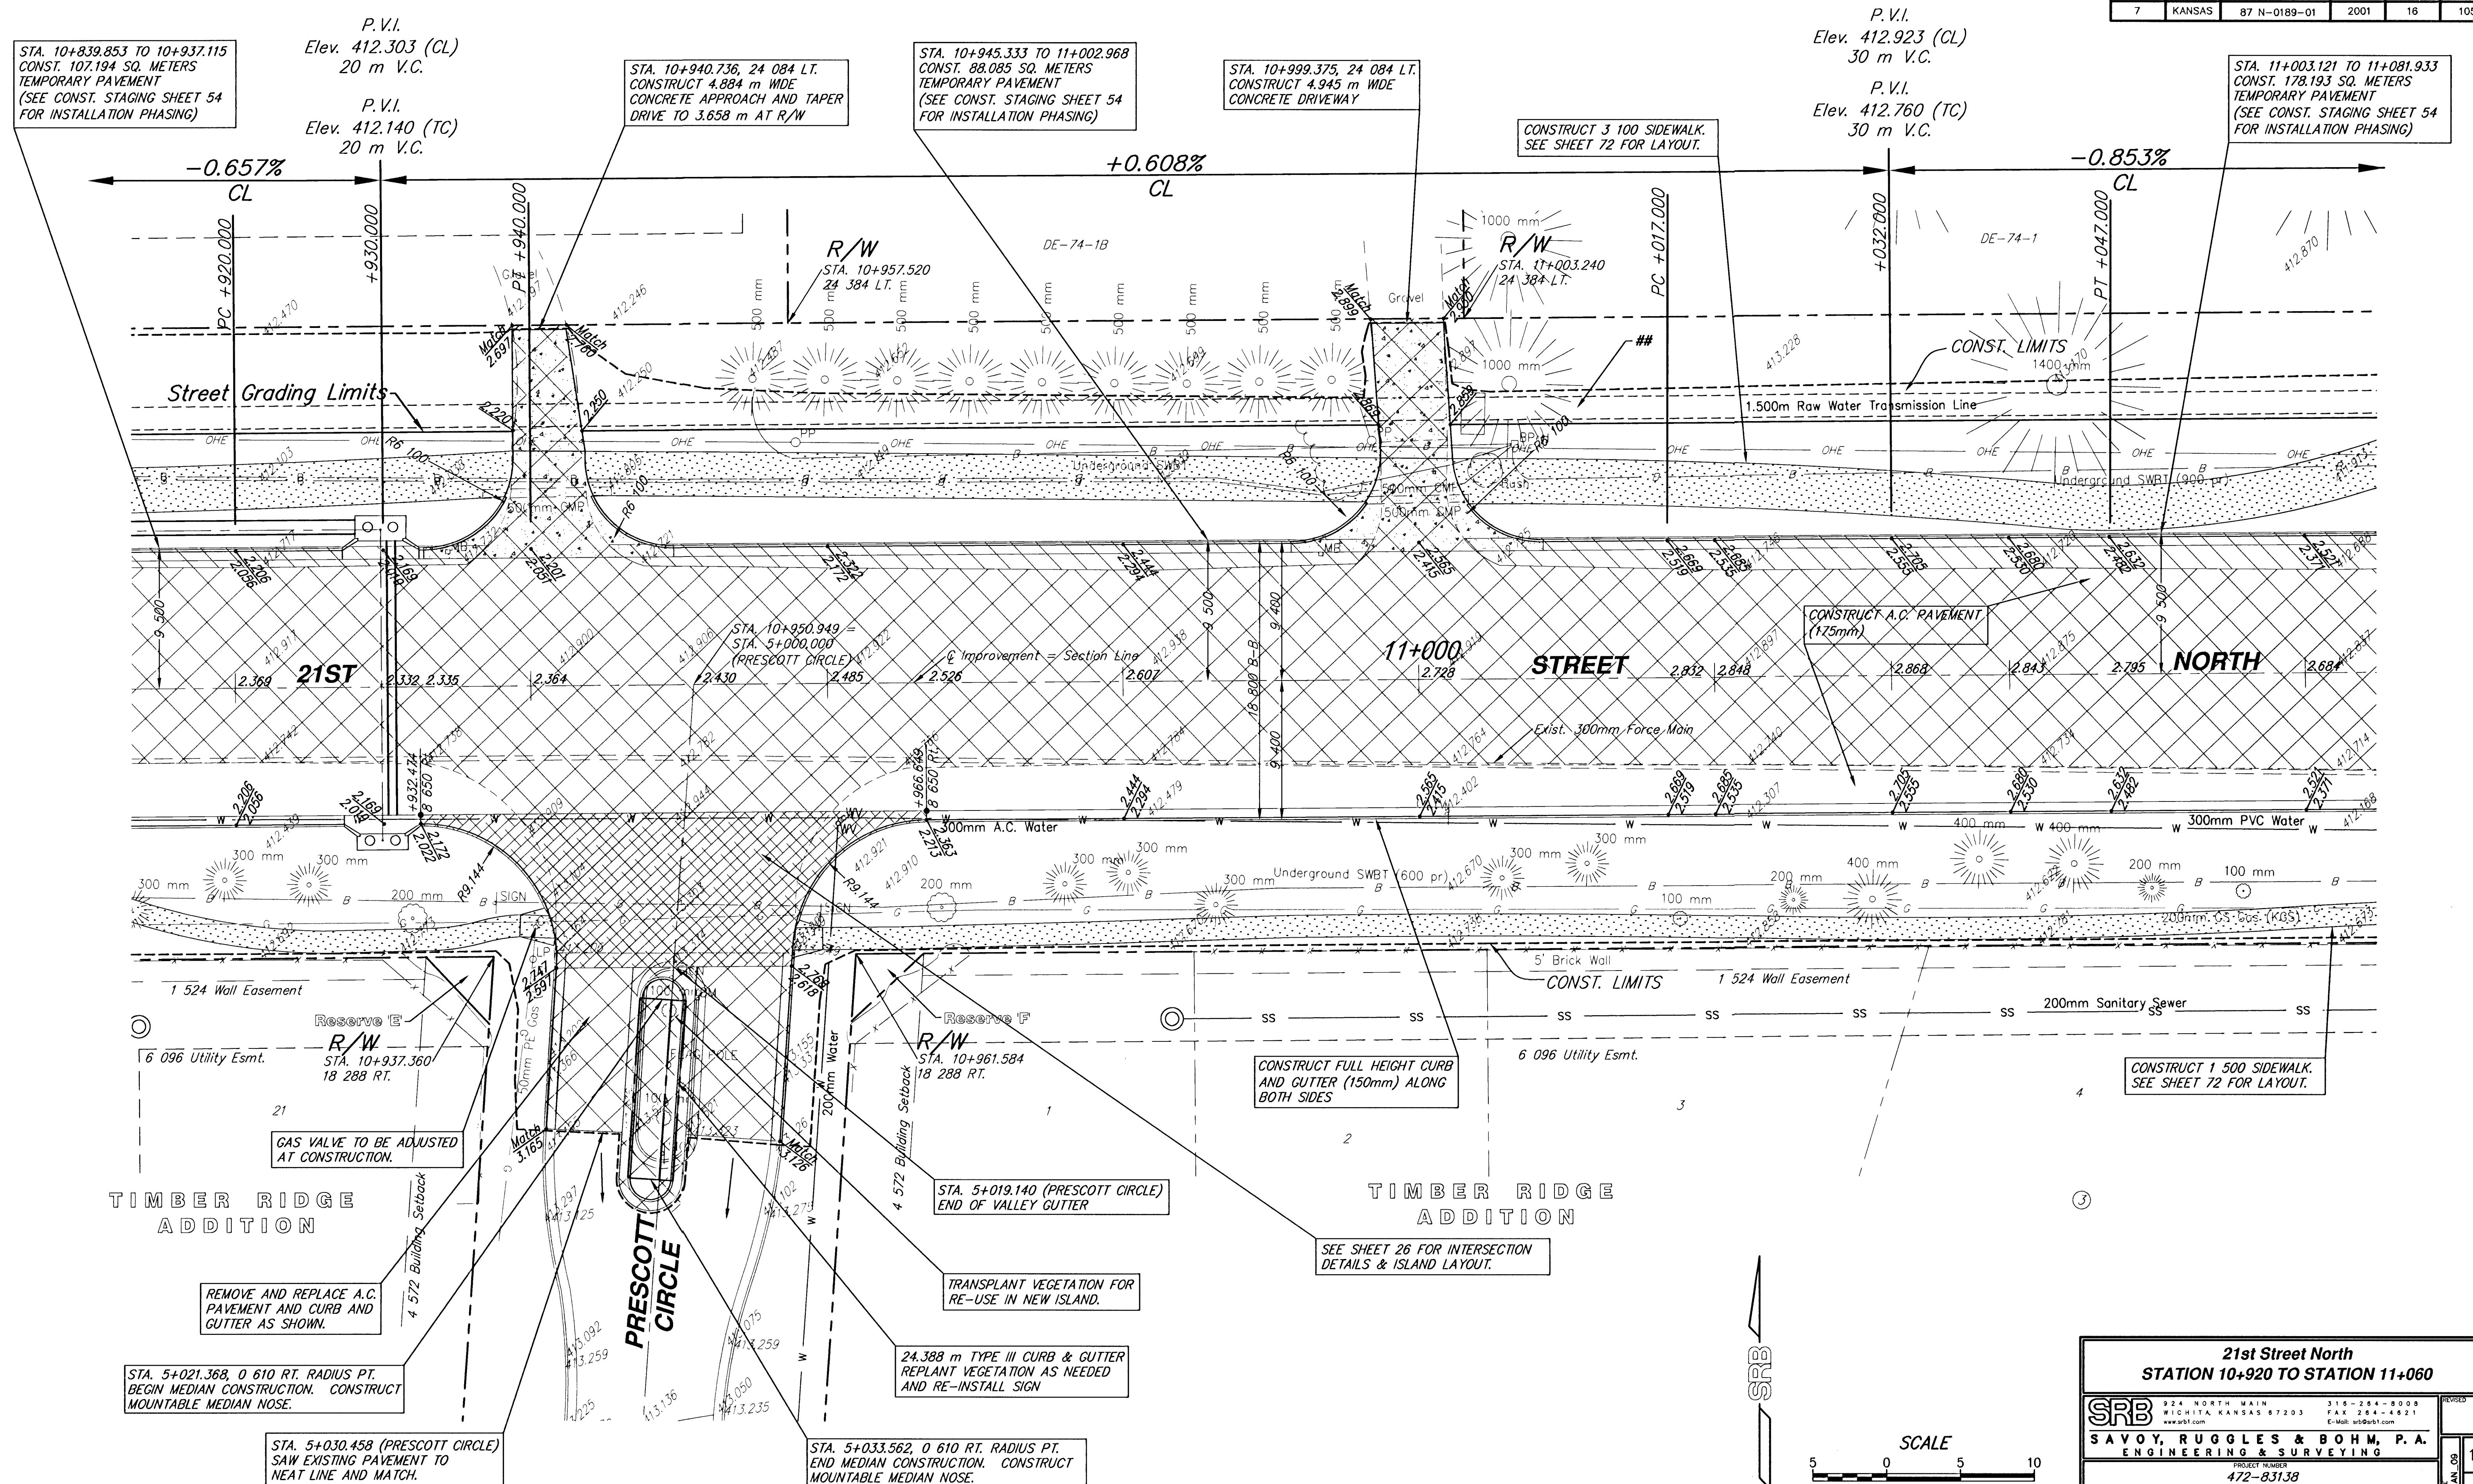

21st Street North STATION 10+920 TO STATION 11+060						
	924 NORTH MAIN WICHITA, KANSAS 67203 www.srb1.com		316-264-8009 FAX 264-4621 E-Mail: srb@srb1.com		REVISED	
	SAVOY, RUGGLES & BOHM, P. A. ENGINEERING & SURVEYING					16
PROJECT NUMBER 472-83138						
DRAWN TEB	DESIGN MWS	REVIEW	DATE May 31, 2001	UTILITY	SRB JOB 1478T	105