


FHWA REGION NO.	STATE	PROJECT NUMBER	FISCAL YEAR	SHEET NUMBER	TOTAL SHEETS
7	KANSAS	87 N-0189-01	2001	17	105

	BY	DATE
REFERENCES NOTED		
REFERENCES CHECKED		

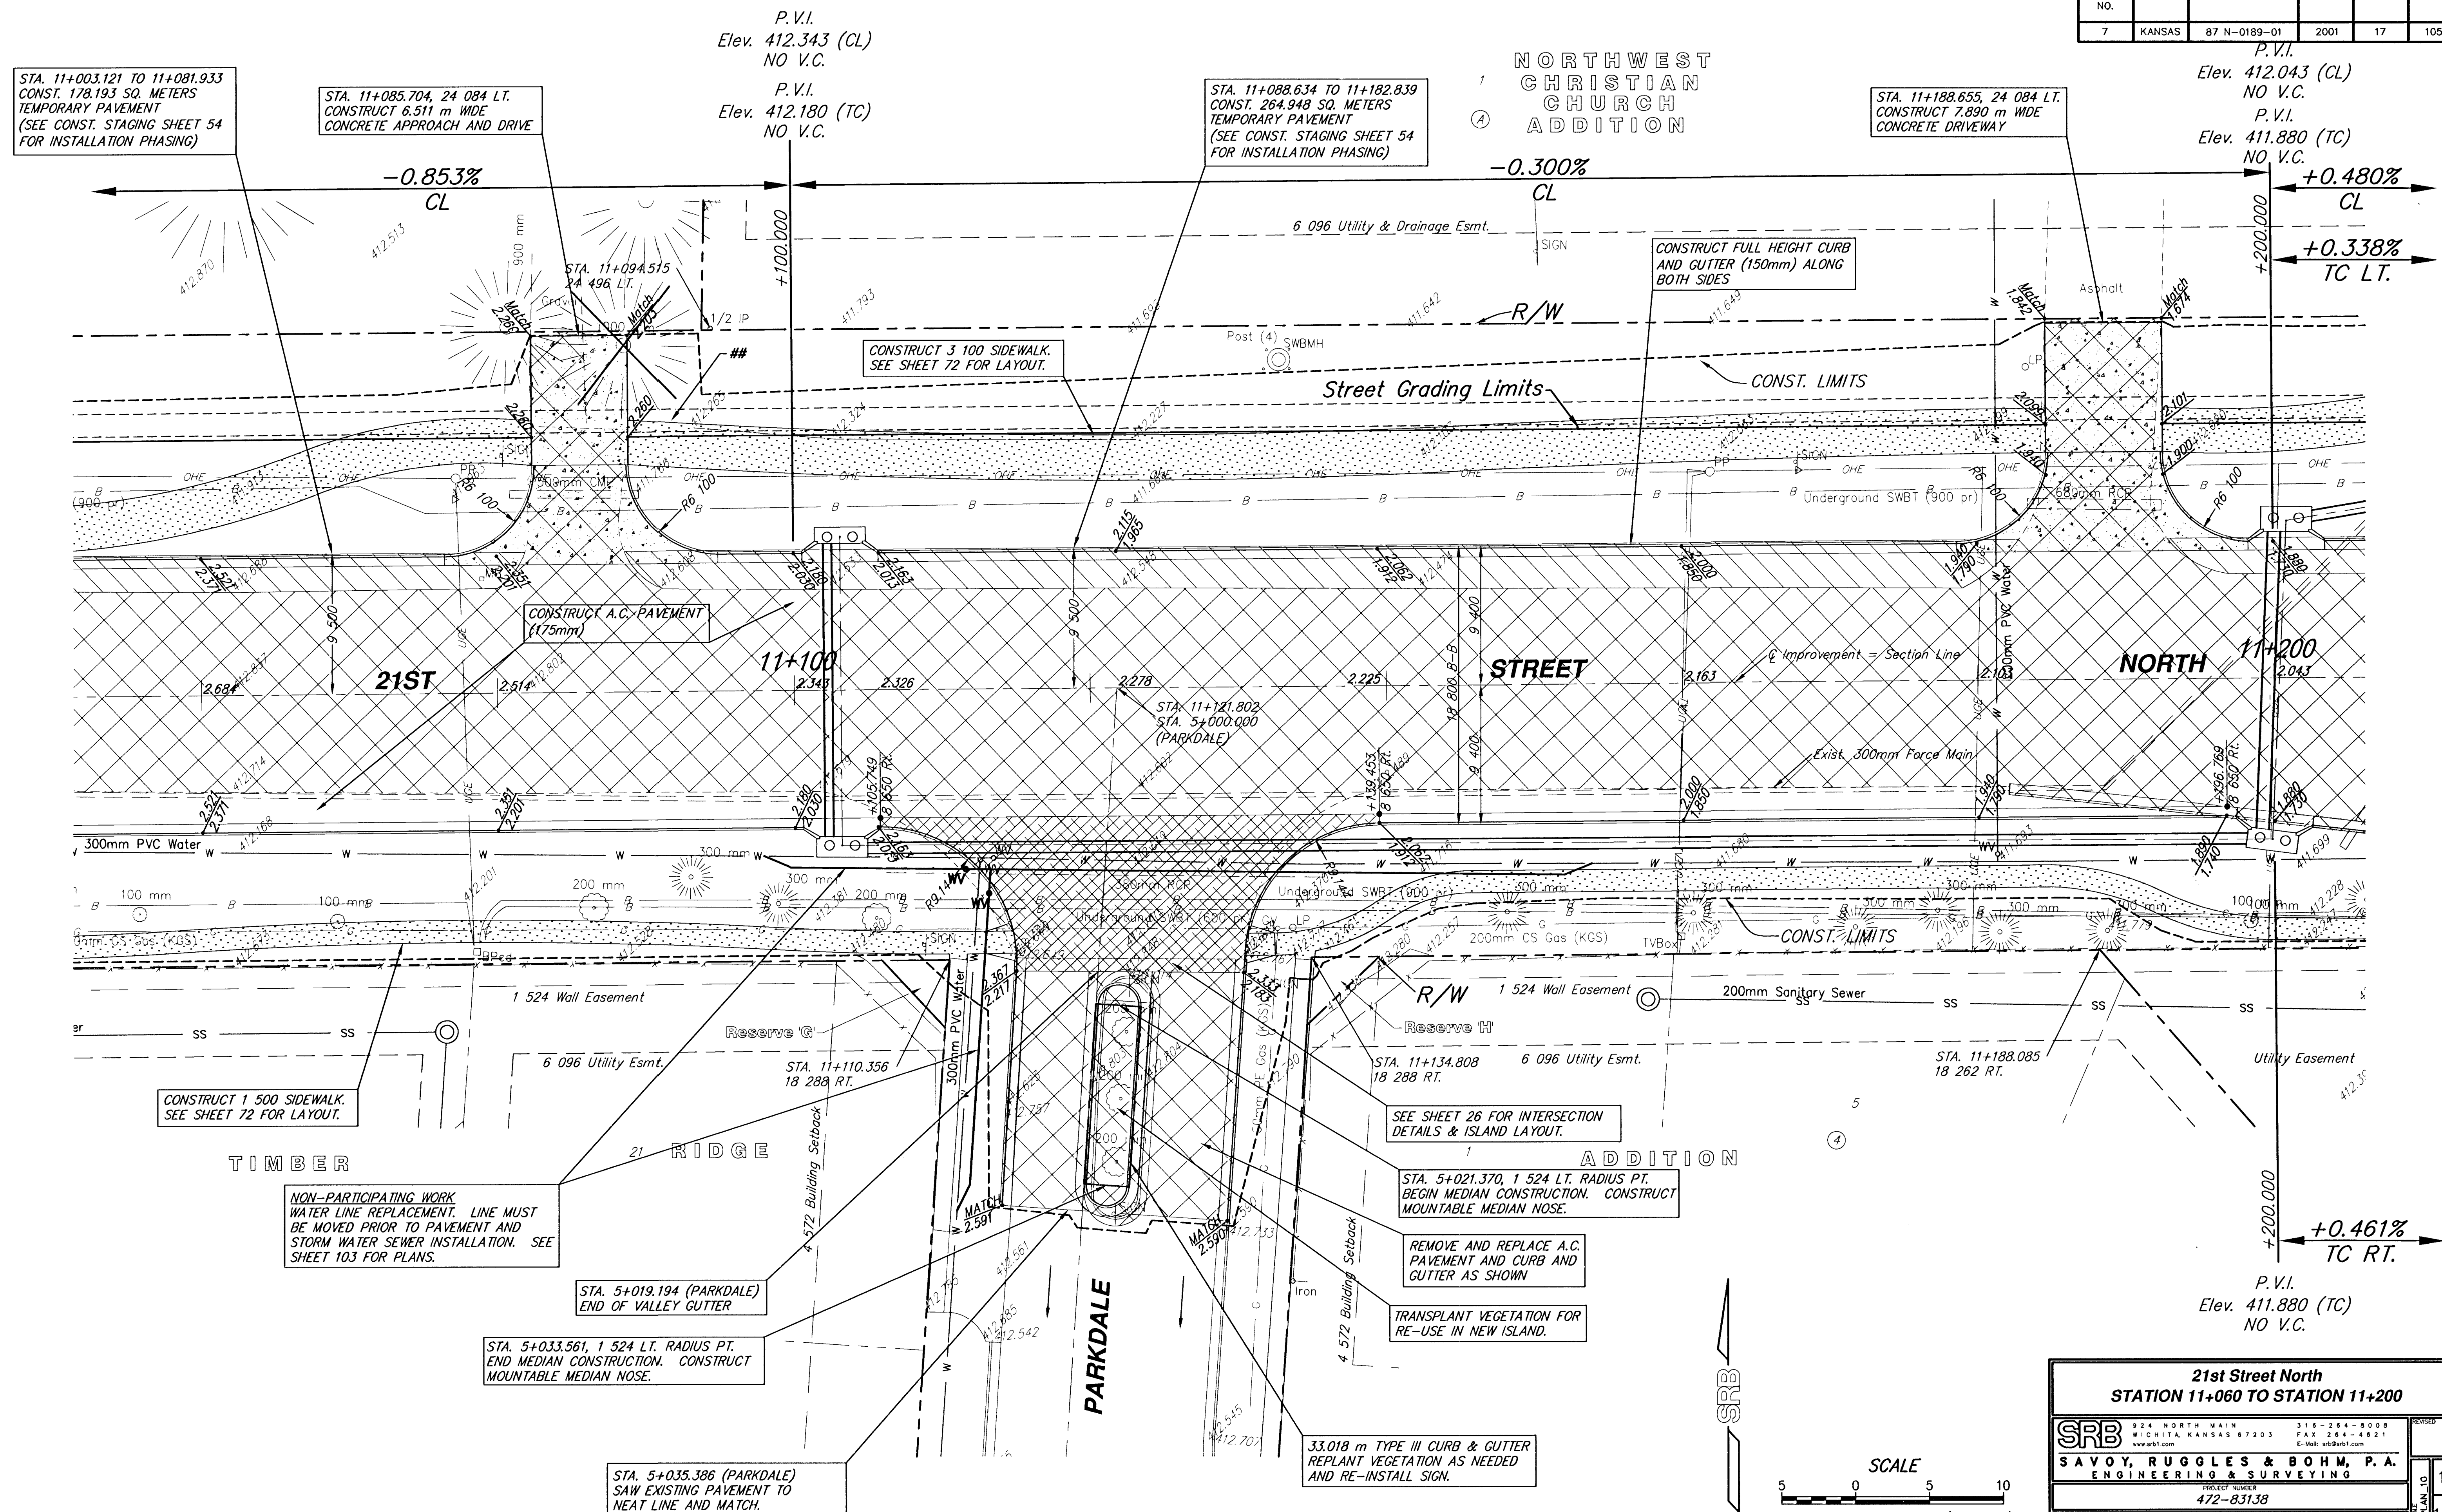

21st Street North STATION 11+060 TO STATION 11+200					
		316-264-8009 WICHITA, KANSAS 67203 FAX 264-4821 www.srb1.com E-Mail: srb@srb1.com		REVISED 17	
SAVOY, RUGGLES & BOHM, P.A. ENGINEERING & SURVEYING					
PROJECT NO. 472-83138					
GROUP TEB	DESIGN MWS	REVIEW 	DATE May 31, 2001	UTILITY 	SRB JOB 1478T