


## CAUTION!!! 1.500 m TRANSMISSION LINE FROM CHENEY RESERVOIR. SHALLOW DEPTH. CONTRACTOR TO MAINTAIN MINIMAL HEAVY EQUIPMENT TRAFFIC ACROSS LINE DURING CONSTRUCTION.

FHWA REGION NO.	STATE	PROJECT NUMBER	FISCAL YEAR	SHEET NUMBER	TOTAL SHEETS
7	KANSAS	87 N-0189-01	2001	18	105

BY	DATE

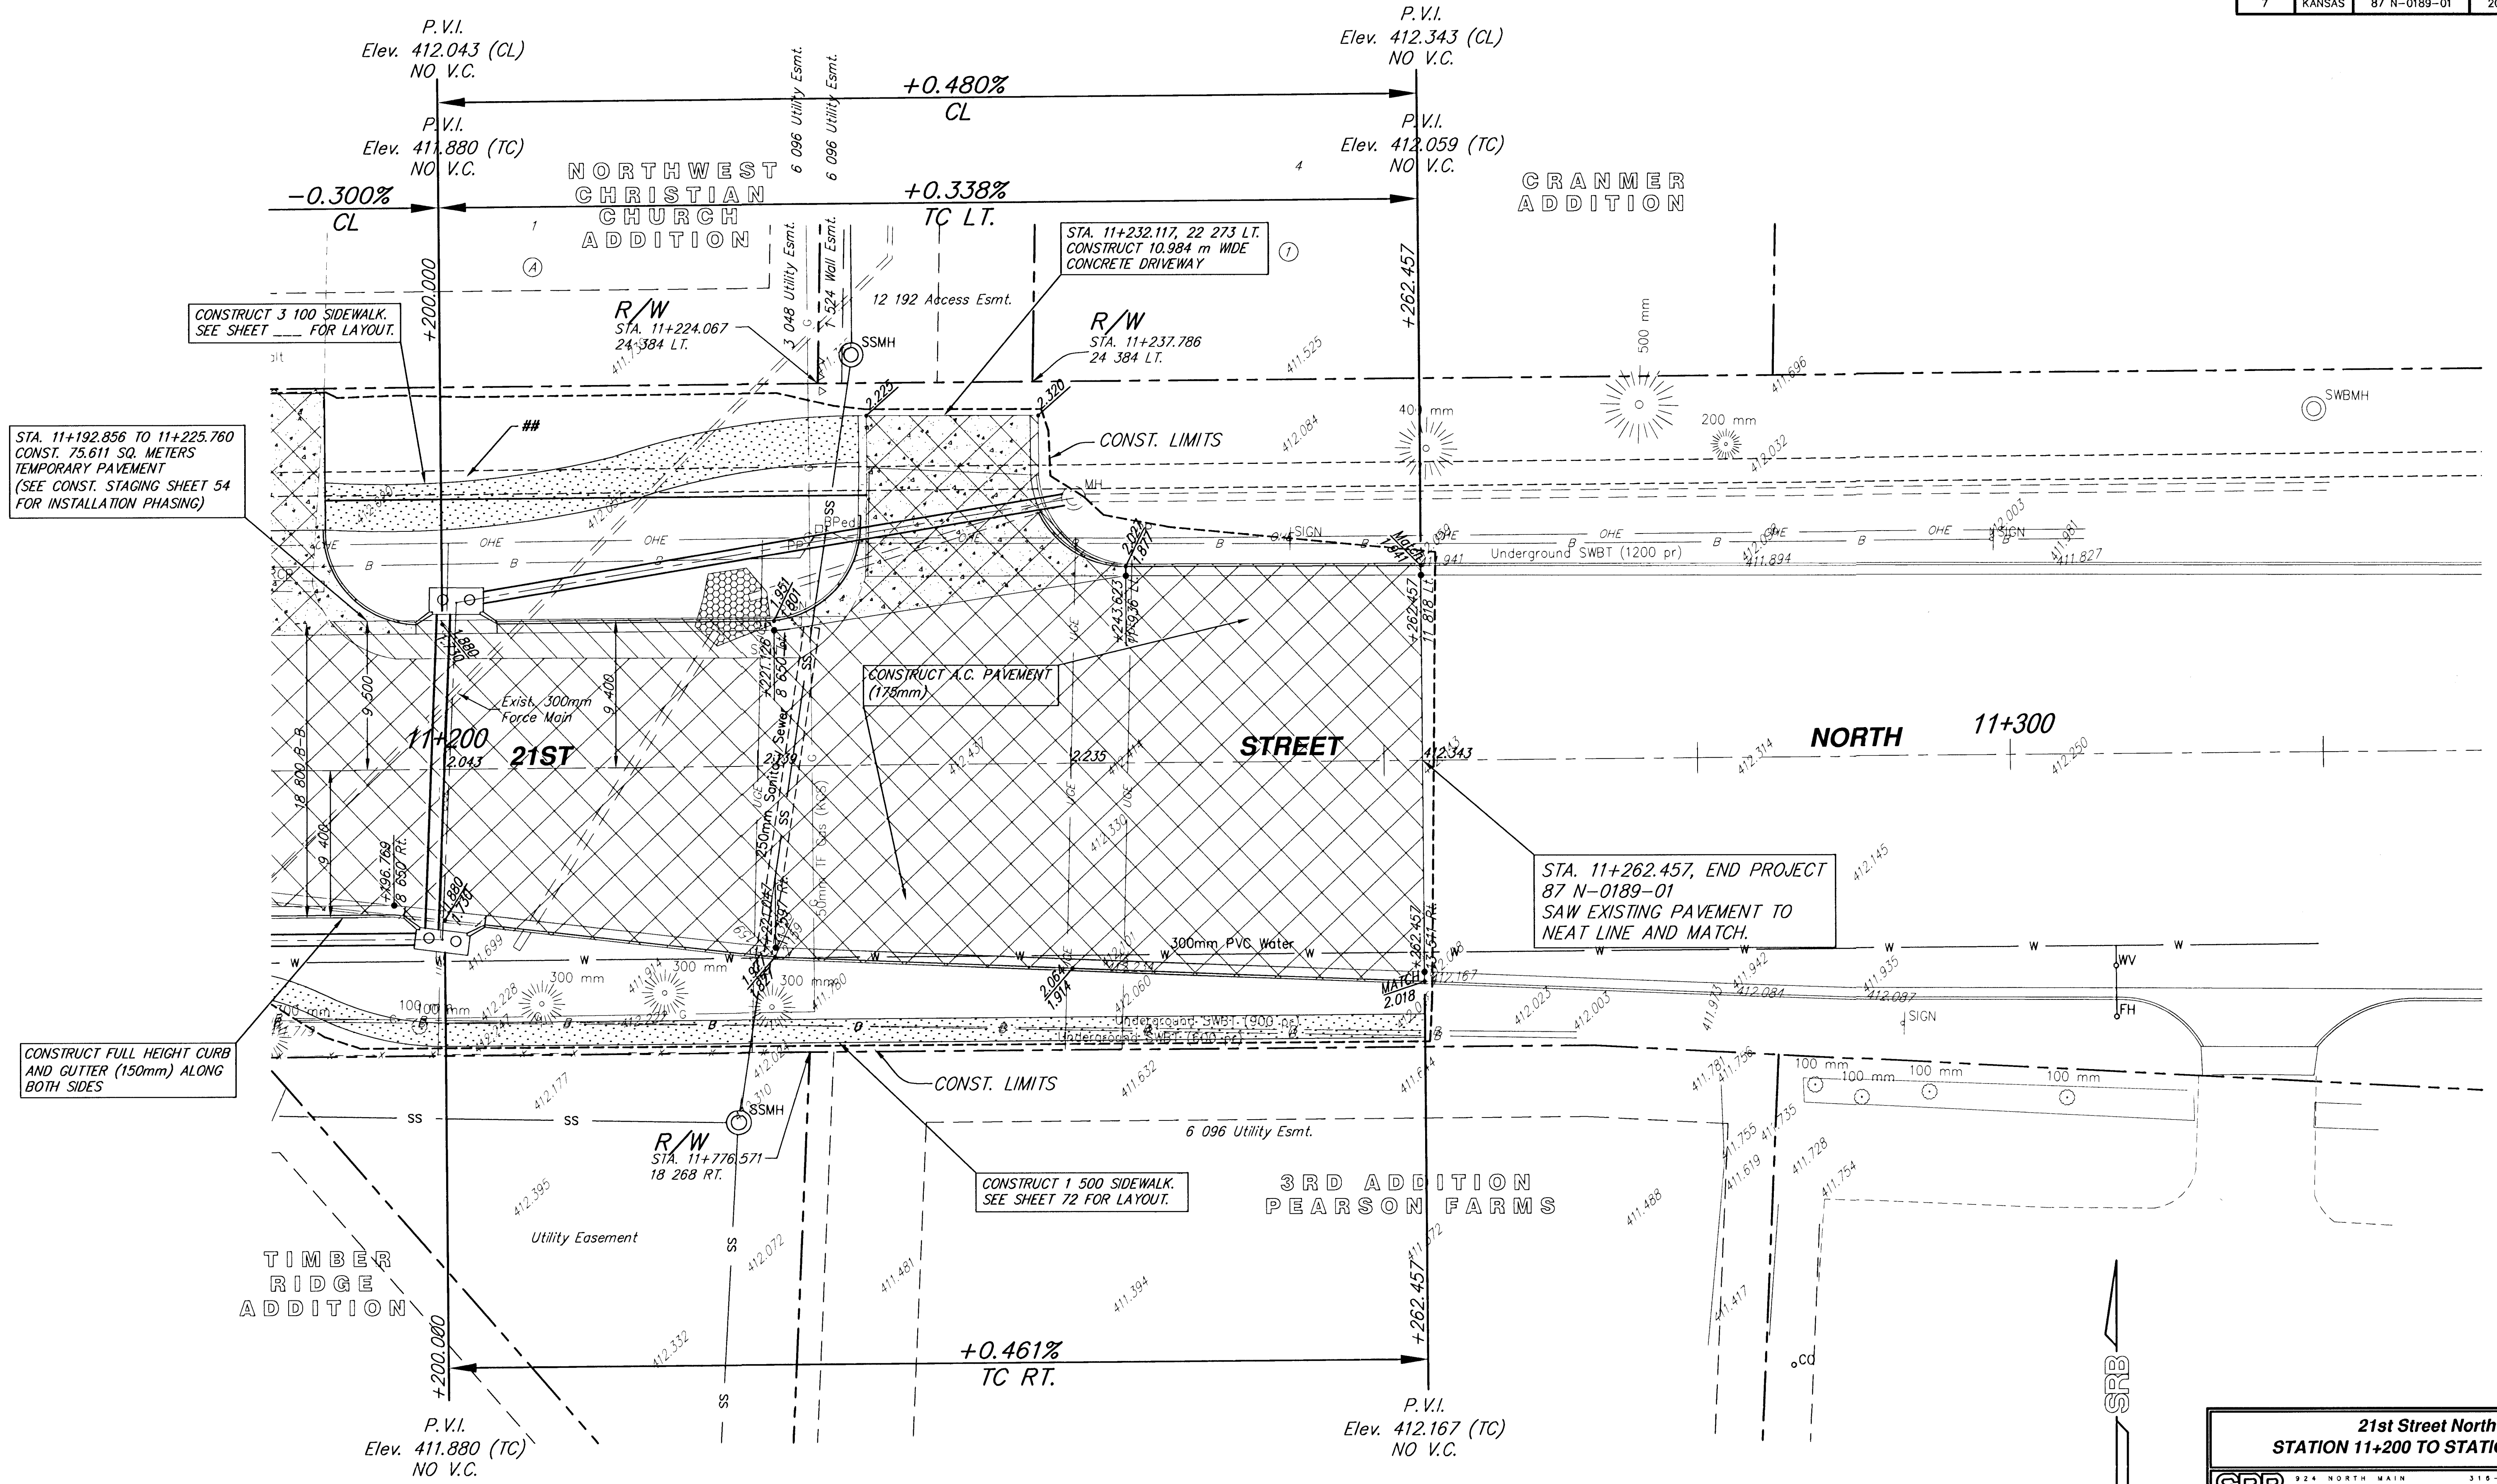

STA. 11+192.856 TO 11+225.760  
CONST. 75.611 SQ. METERS  
TEMPORARY PAVEMENT  
(SEE CONST. STAGING SHEET 54  
FOR INSTALLATION PHASING)

CONSTRUCT FULL HEIGHT CURB  
AND GUTTER (150mm) ALONG  
BOTH SIDES

STA. 11+262.457, END PROJECT  
87 N-0189-01  
SAW EXISTING PAVEMENT TO  
NEAT LINE AND MATCH.

**21st Street North**  
STATION 11+200 TO STATION 11+300

**SRB** 224 NORTH MAIN WICHITA, KANSAS 67203 315-264-8008  
SAVOY, RUGGLES & BOHM, P.A. ENGINEERING & SURVEYING  
PROJECT NUMBER 472-83138

DATE	DESIGN	REVIEW	DATE	UTILITY	SRB JOB
May 31, 2001	MWS				1478T

18  
105

