
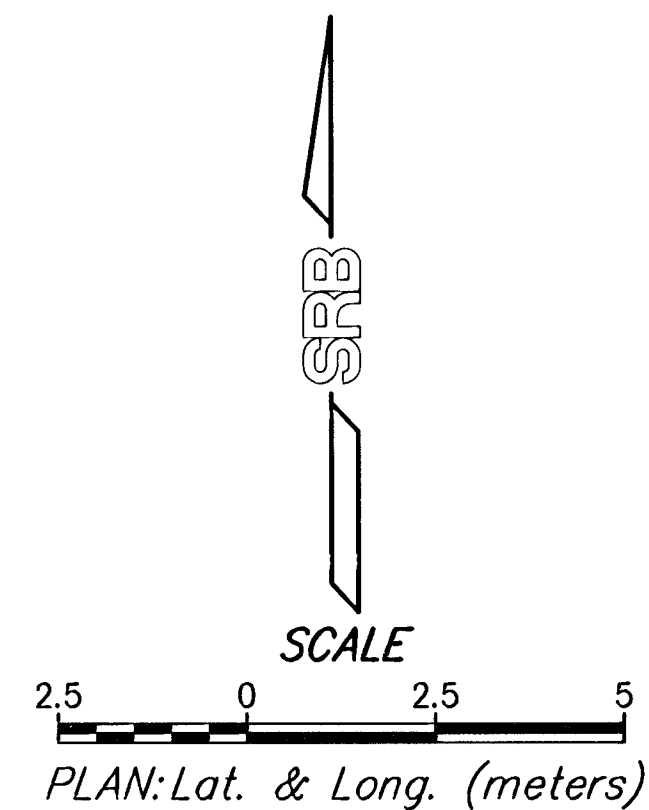


FHWA REGION NO.	STATE	PROJECT NUMBER	FISCAL YEAR	SHEET NUMBER	TOTAL SHEETS
7	KANSAS	87 N-0189-01	2001	25	105

BY	DATE
REFERENCES NOTED	
REFERENCES CHECKED	

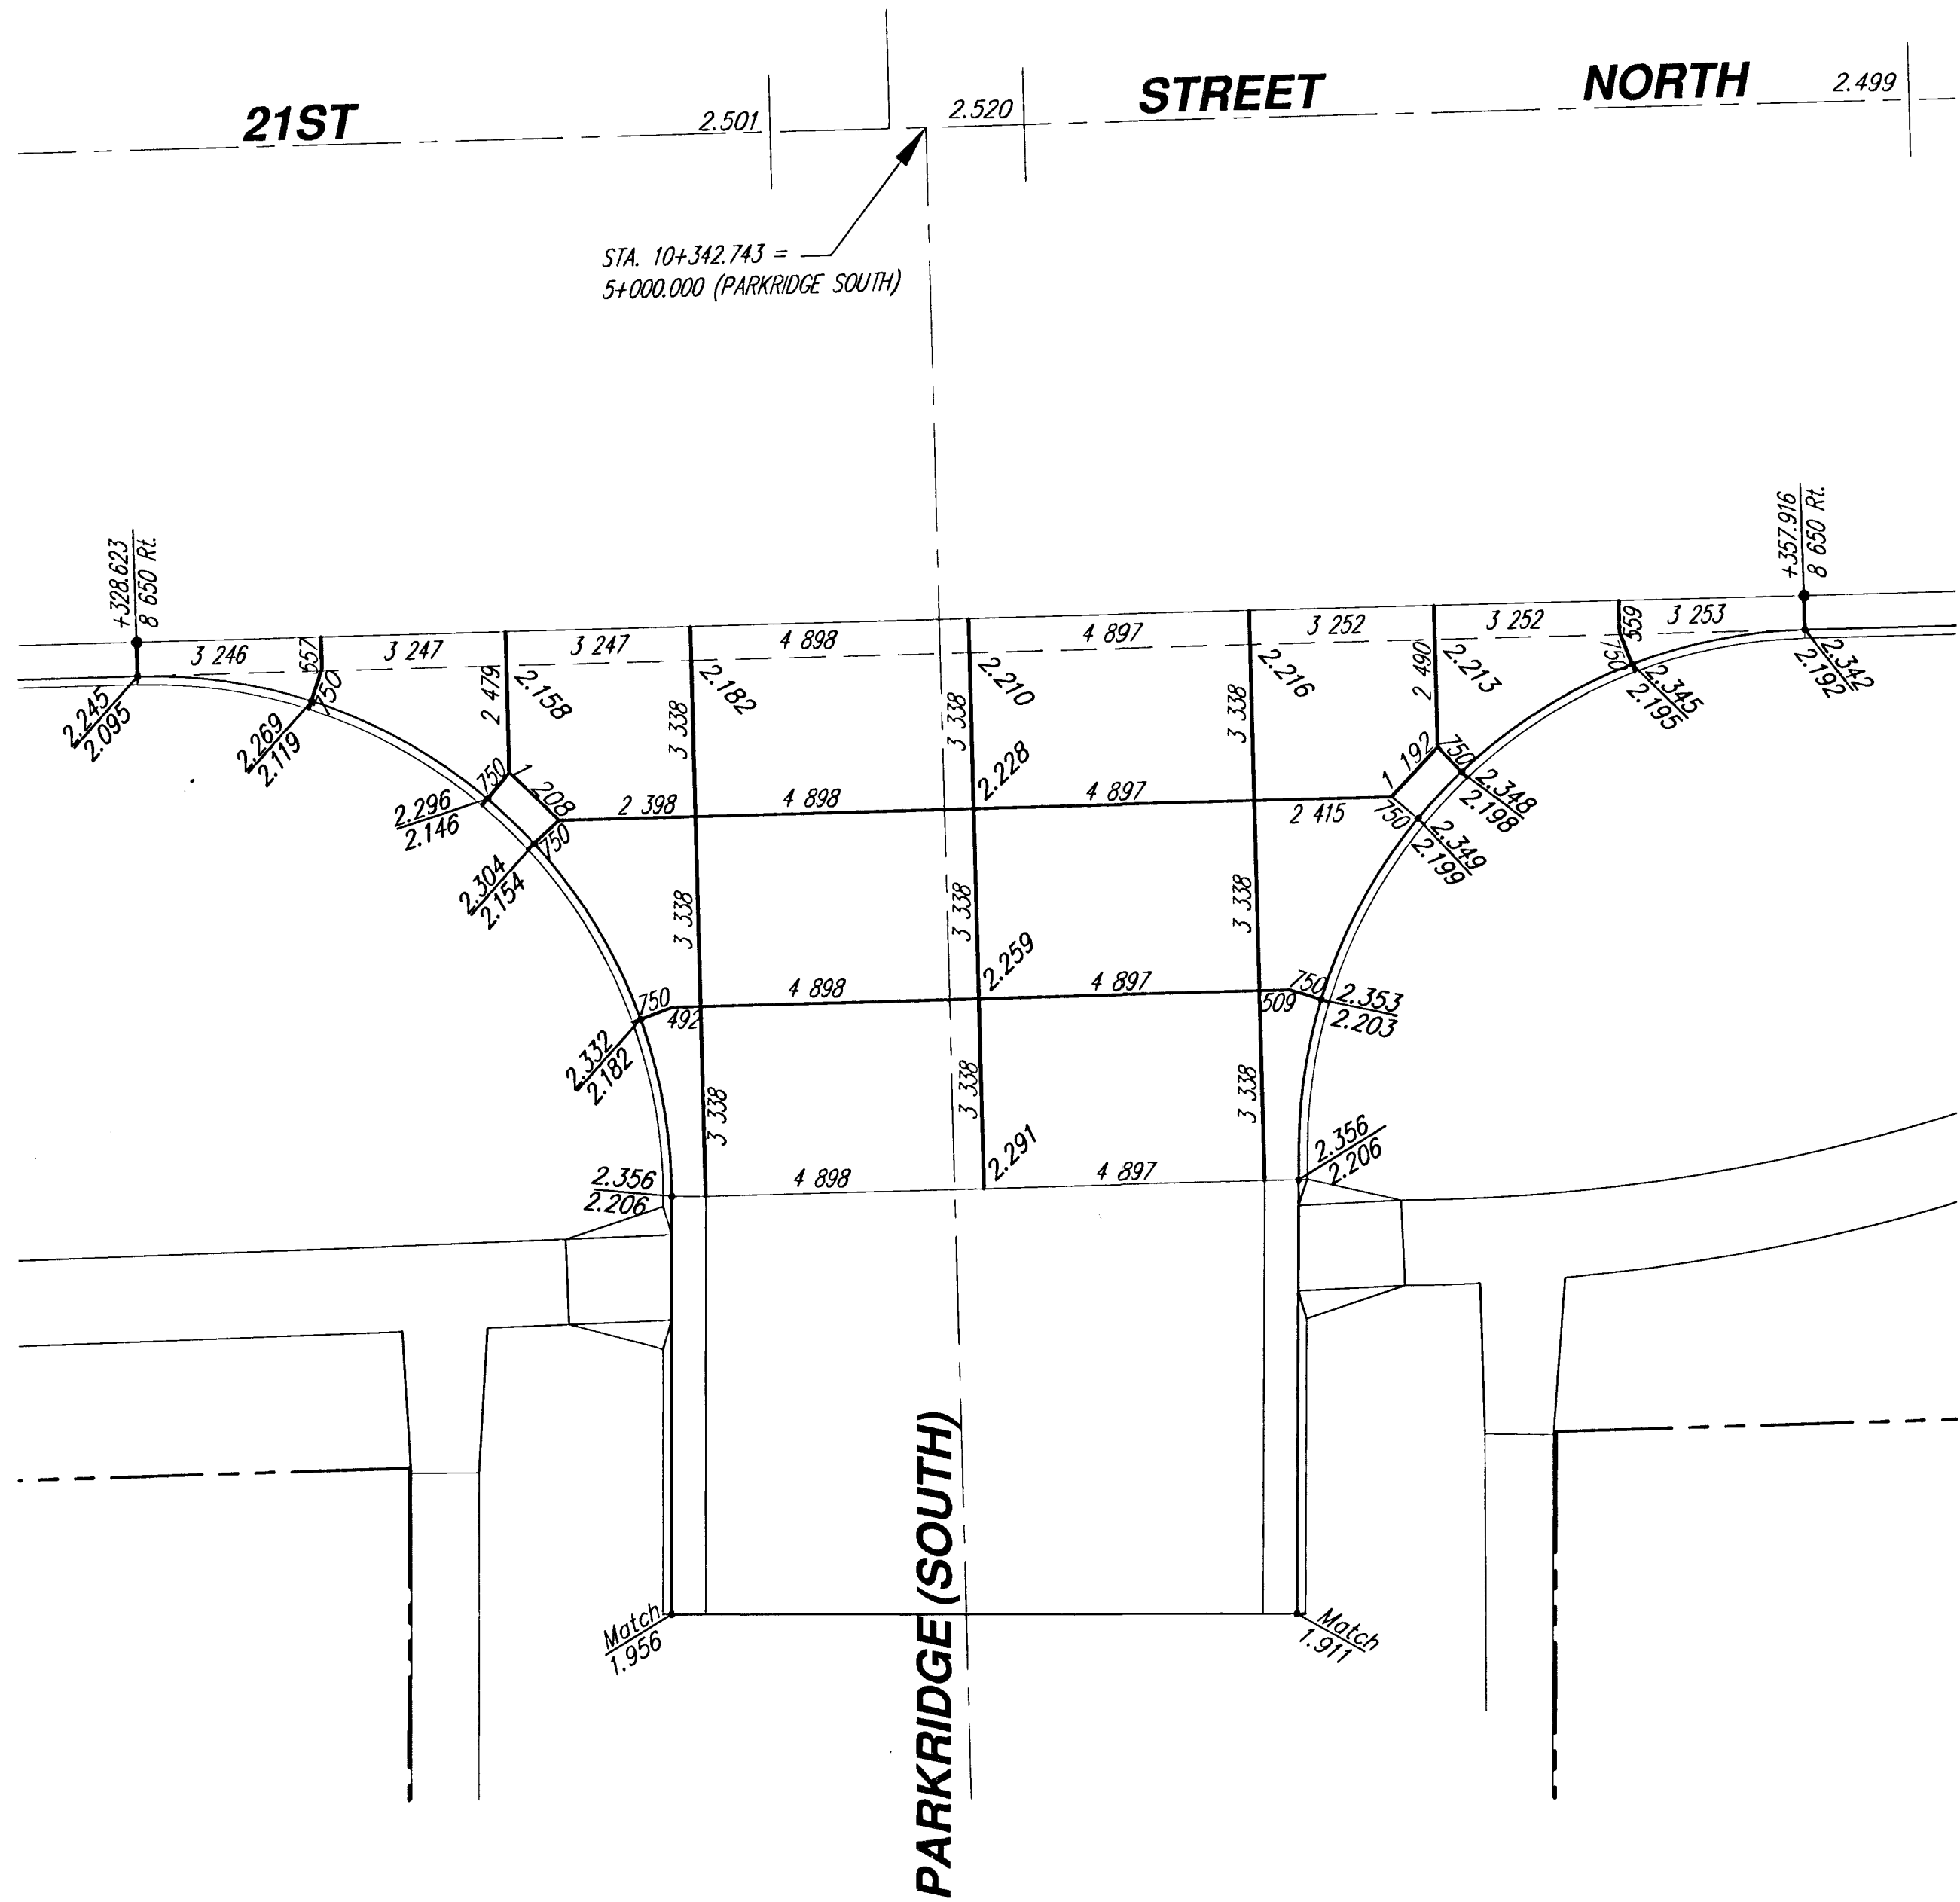

21ST STREET NORTH 119TH STREET W. TO MAIZE INTERSECTION JOINT PLANS						
SRB		924 NORTH MAIN WICHITA, KANSAS 67203 www.srb.com	318-284-8008 FAX 284-4821 E-Mail: info@srb.com	REVISED		
SAVOY, RUGGLES & BOHM, P. A. ENGINEERING & SURVEYING						
PROJECT NUMBER 472-83138						
DRAWN TEB	DESIGN MWS	REVIEW	DATE Apr. 12, 2001	UTILITY SRB JOB 1478T	25	
					105	