



DATE	
BY	
REFERENCES NOTED	
REFERENCES CHECKED	

FHWA REGION NO.	STATE	PROJECT NUMBER	FISCAL YEAR	SHEET NUMBER	TOTAL SHEETS
7	KANSAS	87 N-0189-01	2001	31	105

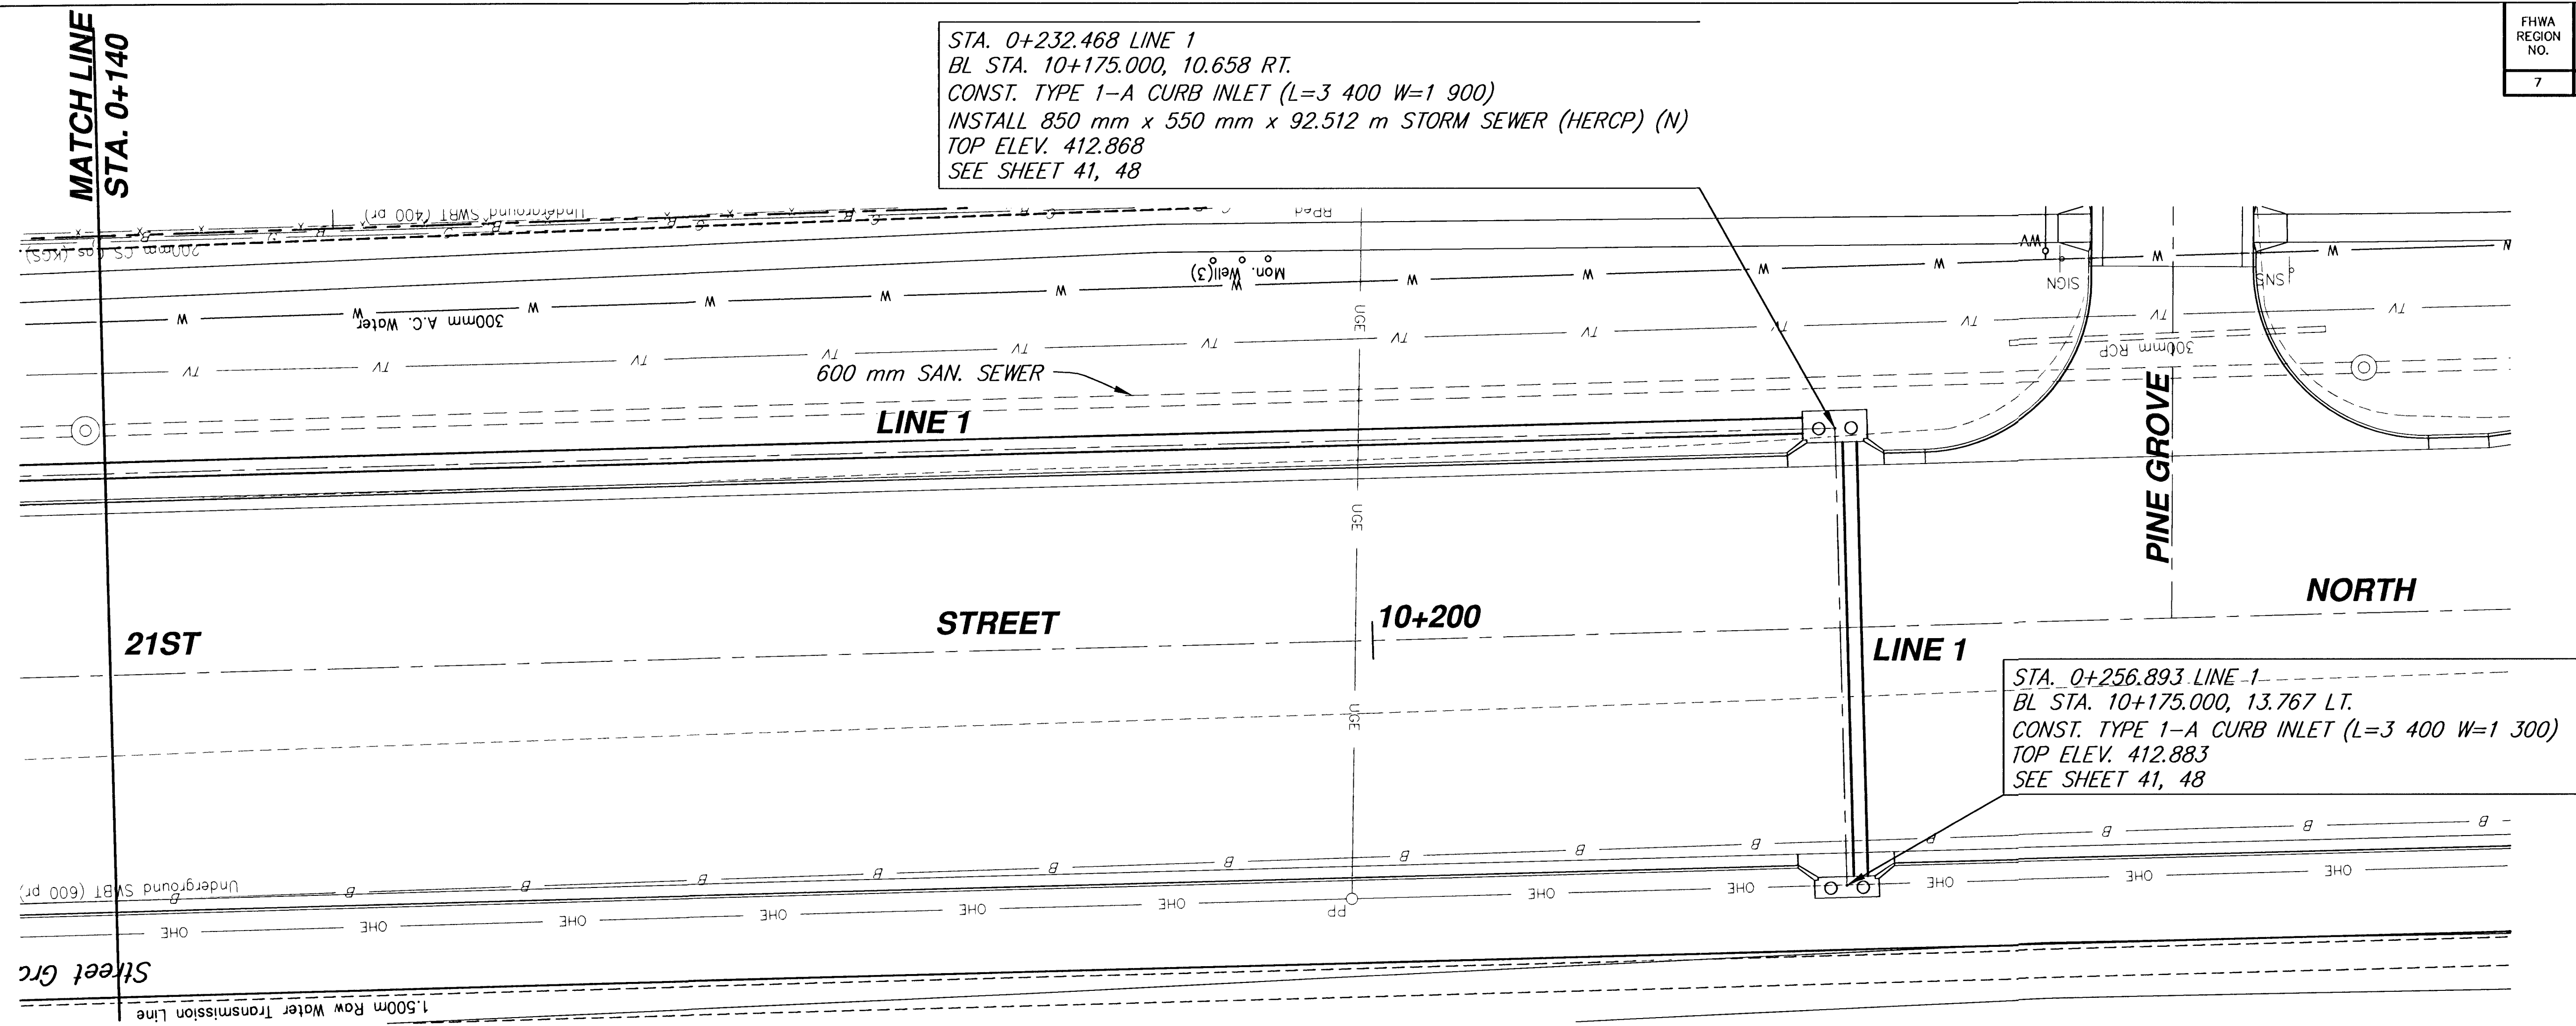

SCALE: 1:200 HORIZ.
1:20 VERT.

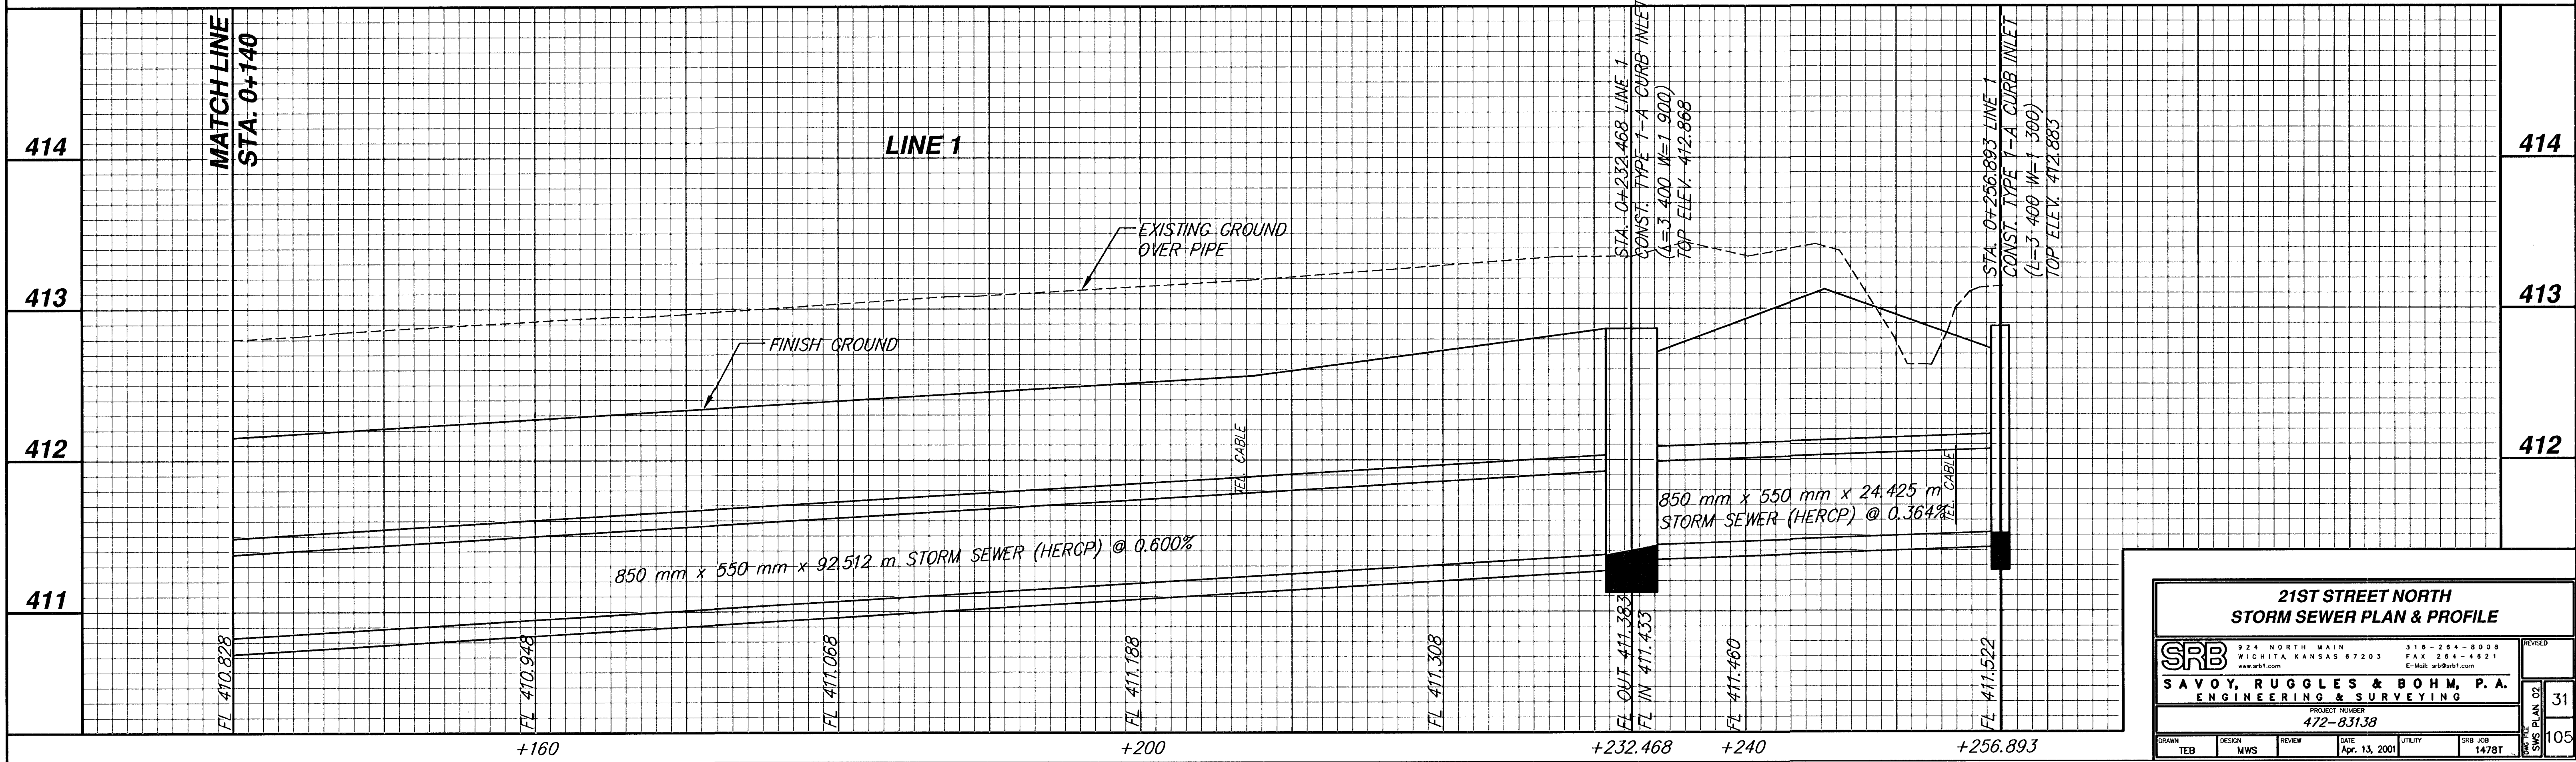

21ST STREET NORTH
STORM SEWER PLAN & PROFILE

SAVOY, RUGGLES & BOHM, P.A.
 ENGINEERING & SURVEYING

924 NORTH MAIN
 WICHITA KANSAS 67203
 www.srb1.com

316-264-8008
 FAX 264-4821
 E-Mail: srbs1@srb1.com

PROJECT NUMBER
472-83138

DRAWN: TEB
 DESIGN: MWS
 REVIEW:
 DATE: Apr. 13, 2001
 UTILITY:
 SRB JOB: 1478T

SHEET
31
 OF
105