


BY	DATE
REFERENCES NOTED	
REFERENCES CHECKED	

FHWA REGION NO.	STATE	PROJECT NUMBER	FISCAL YEAR	SHEET NUMBER	TOTAL SHEETS
7	KANSAS	87 N-0189-01	2001	59	105

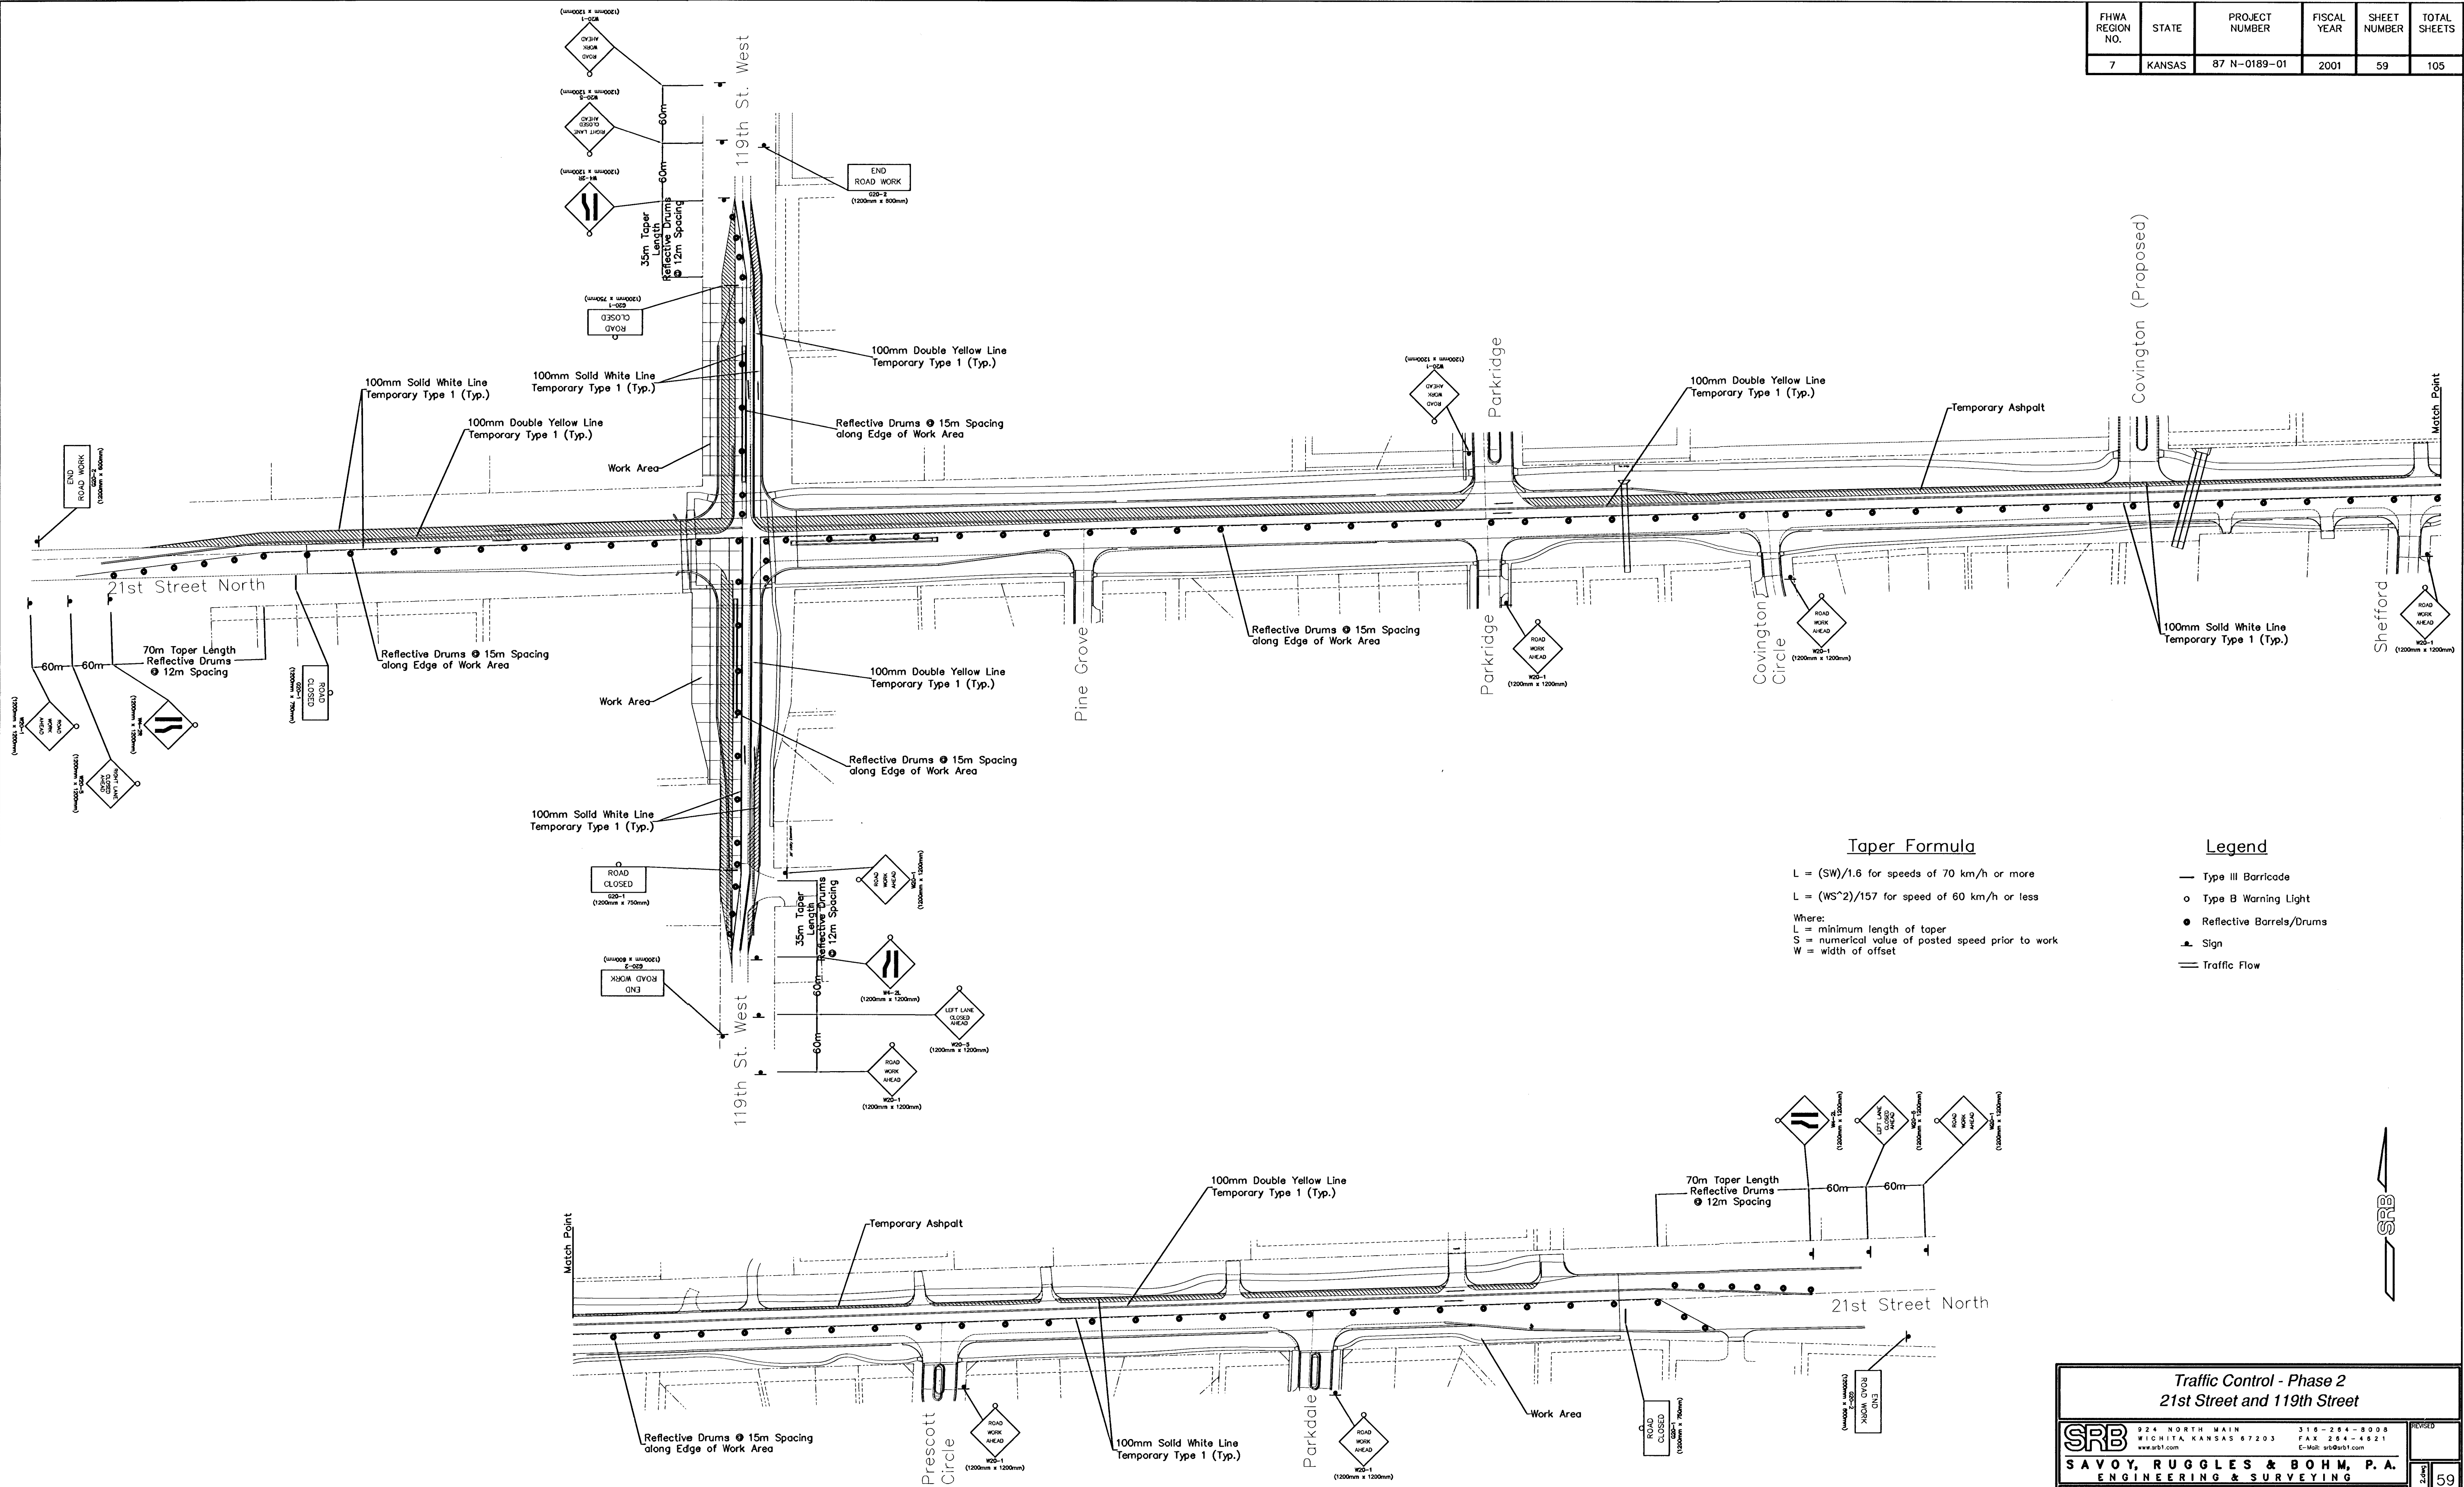

Traffic Control - Phase 2 21st Street and 119th Street					
SRB SAVOY, RUGGLES & BOHM, P. A. ENGINEERING & SURVEYING		924 NORTH MAIN WICHITA, KANSAS 67203 www.srb1.com		316-264-8008 FAX 264-4621 E-Mail: srbsrb1.com	
PROJECT NUMBER 472-83138					
DRAWN MWS	DESIGN MWS	REVIEW CMB	DATE 01/29/2001	UTILITY -	SRB JOB 1478T
SHEET 59					TOTAL SHEETS 105