


FHWA REGION NO.	STATE	PROJECT NUMBER	FISCAL YEAR	SHEET NUMBER	TOTAL SHEETS
7	KANSAS	87 N-0189-01	2001	70	105

	BY	DATE
REFERENCES NOTED		
REFERENCES CHECKED		

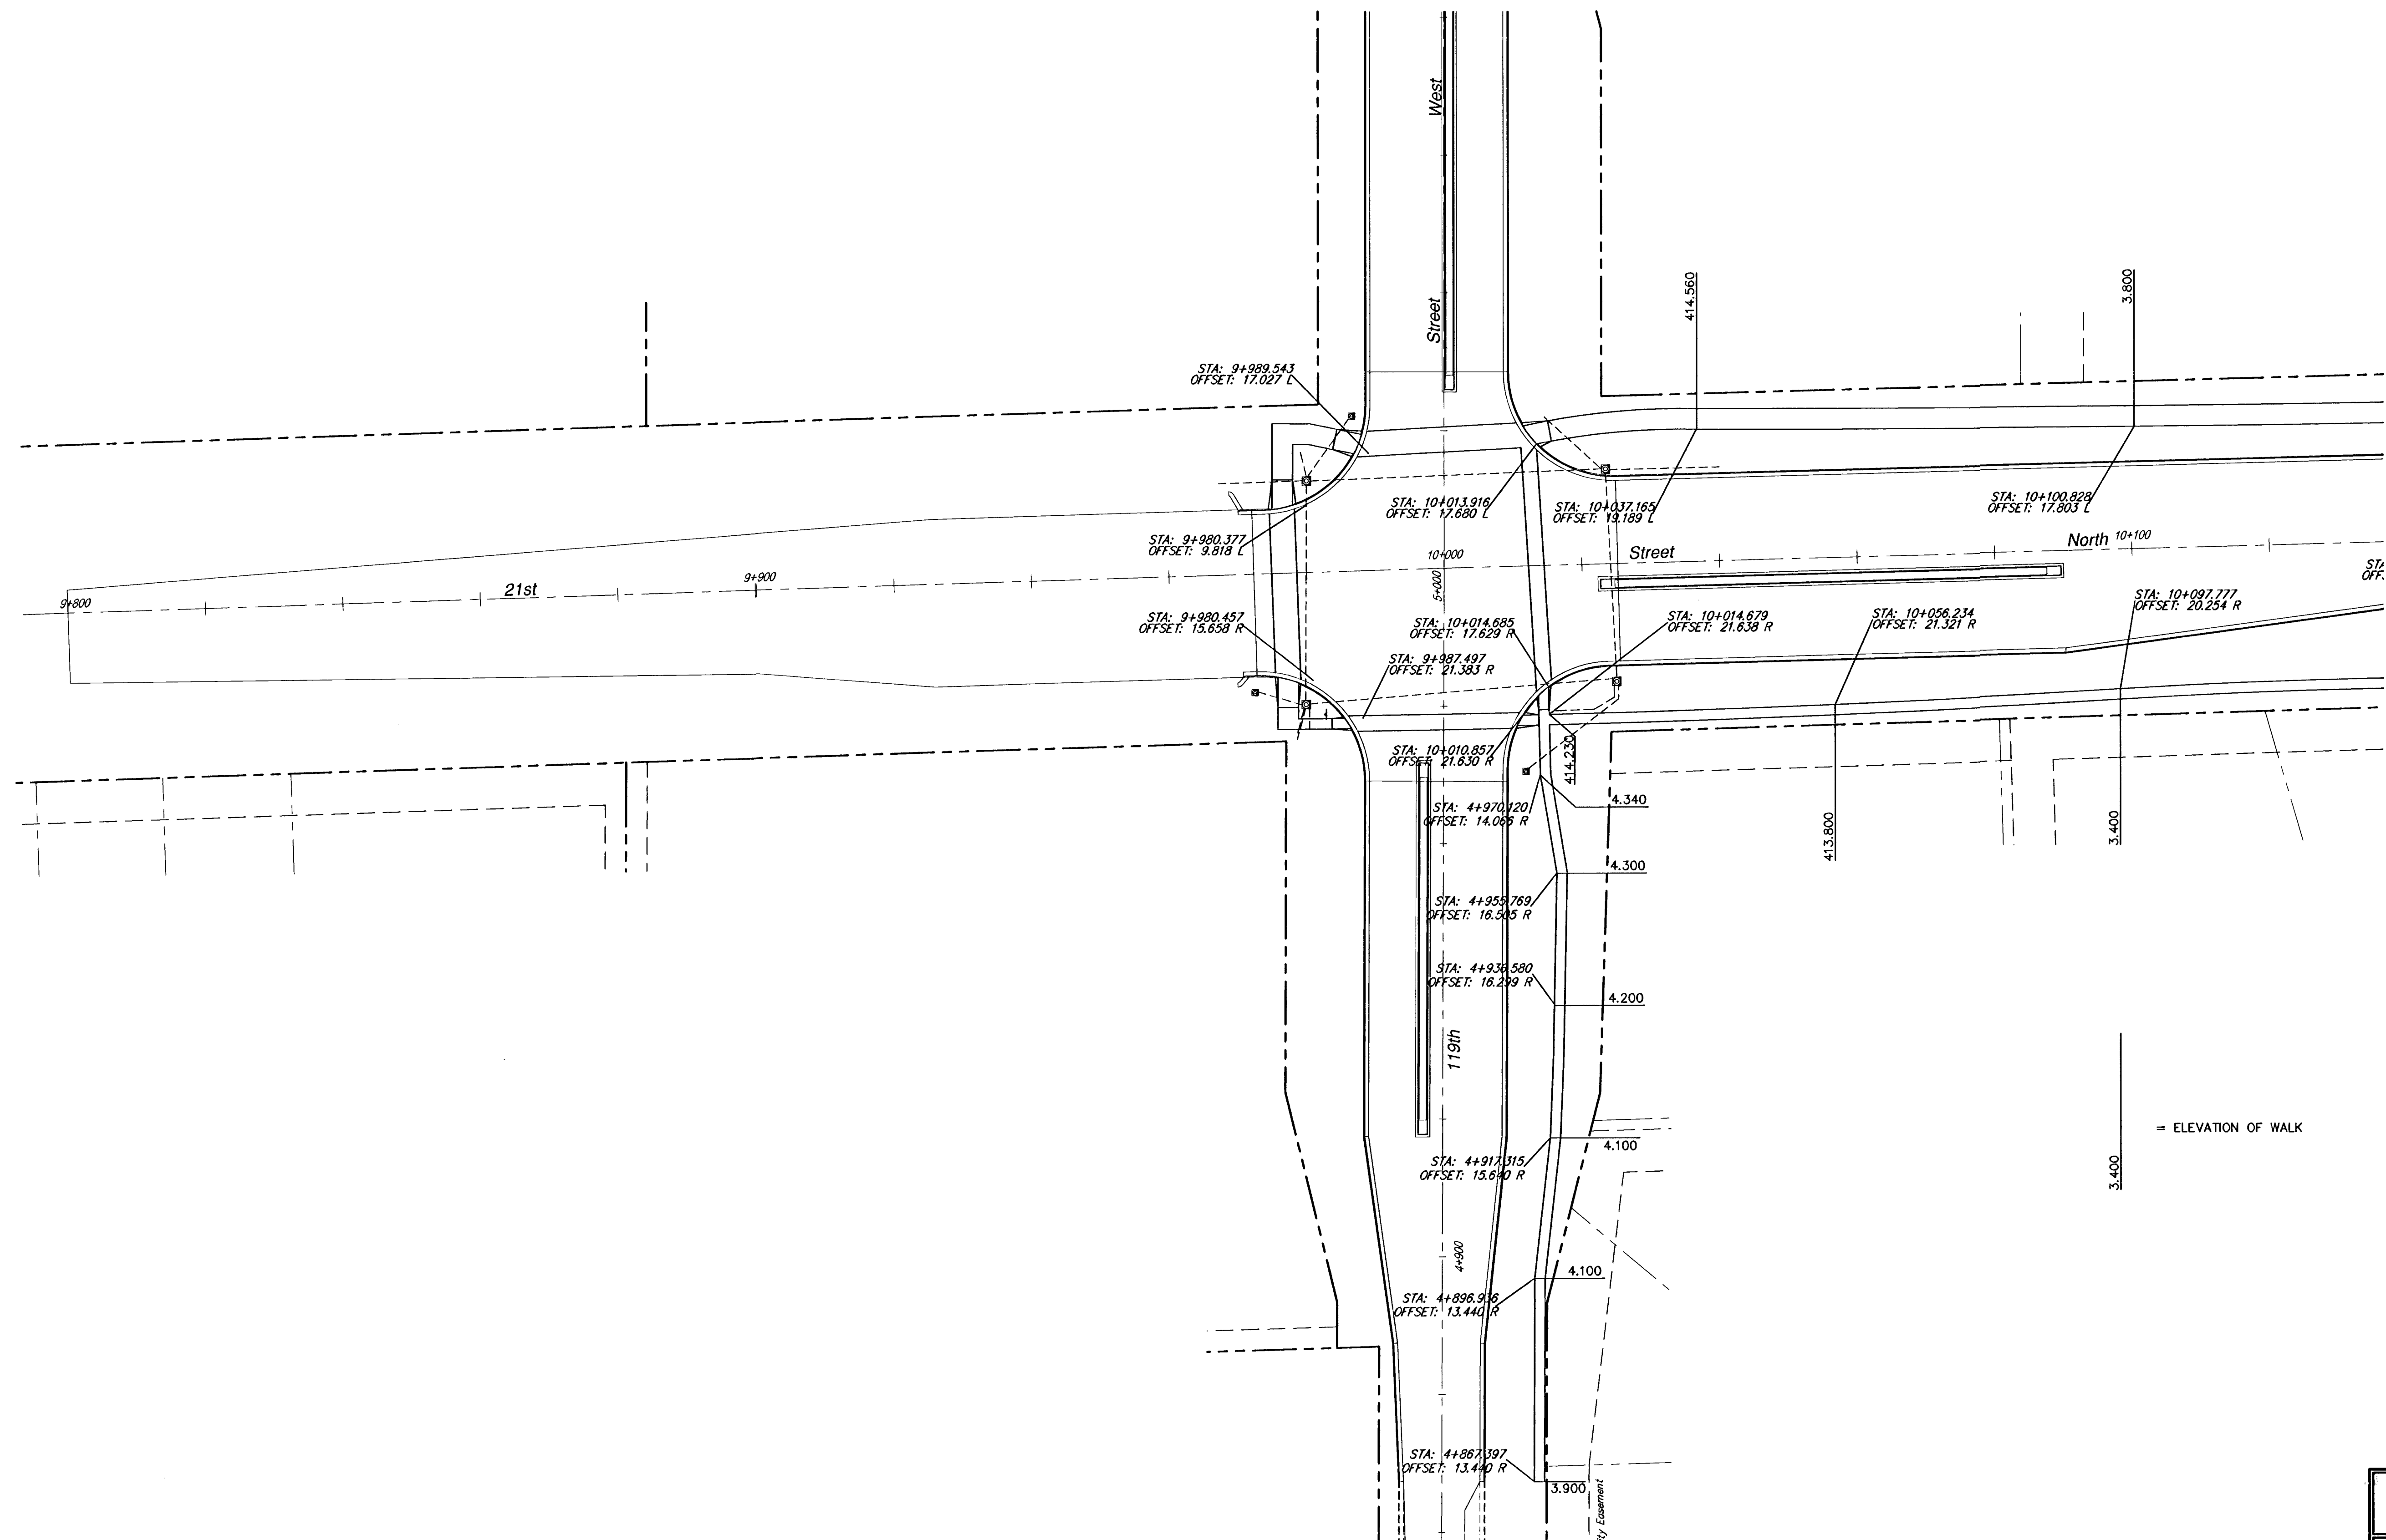

= ELEVATION OF WALK

BR

SCALE
1:50

SIDEWALK LAYOUT 21ST STREET - MAIZE TO 119TH ST. W.		REVISED 70
	924 NORTH MAIN WICHITA, KANSAS 67203 www.srb1.com	316-264-8008 FAX 264-4621 E-Mail: srb@srbl.com
SAVOY, RUGGLES & BOHM, P.A. ENGINEERING & SURVEYING		70 105
PROJECT NUMBER 472-83138		
DRAWN MWS	DESIGN MWS	REVIEW CMB
DATE 01/29/2001		UTILITY -
SRB JOB 1478T		