


	BY	DATE
REFERENCES NOTED		
REFERENCES CHECKED		

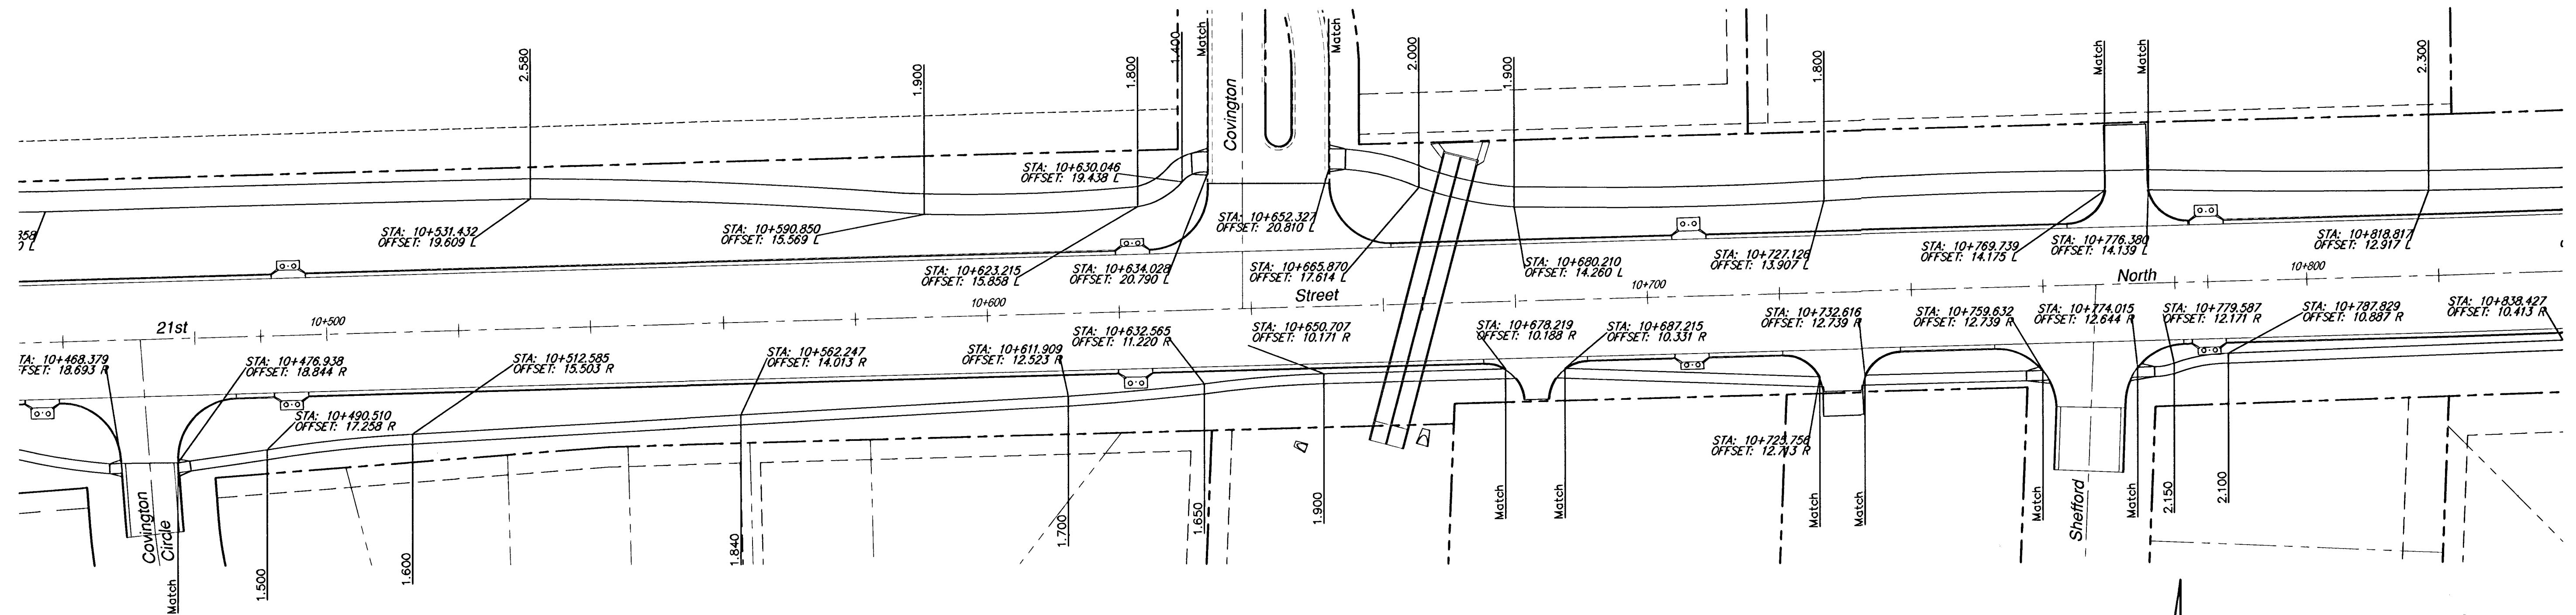

SIDEWALK LAYOUT 21ST STREET - MAIZE TO 119TH ST. W.							REVISED
		924 NORTH MAIN WICHITA, KANSAS 67203 www.srb.com		316-264-8008 FAX 264-4521 E-Mail: srb@arb1.com			
SAVOY, RUGGLES & BOHM, P.A. ENGINEERING & SURVEYING							Drawn 71 105
PROJECT NUMBER 472-83138							
DRAWN MWS	DESIGN MWS	REVIEW CMB	DATE 01/29/2001	UTILITY -	SRB JOB 1478T	DATE FILED 02/01/01	