



FINA REGION NO.	STATE	PROJECT NO.	FISCAL YEAR	SHEET NO.	TOTAL SHEETS
7	KANSAS	87 N-0303-01	2003	36	143

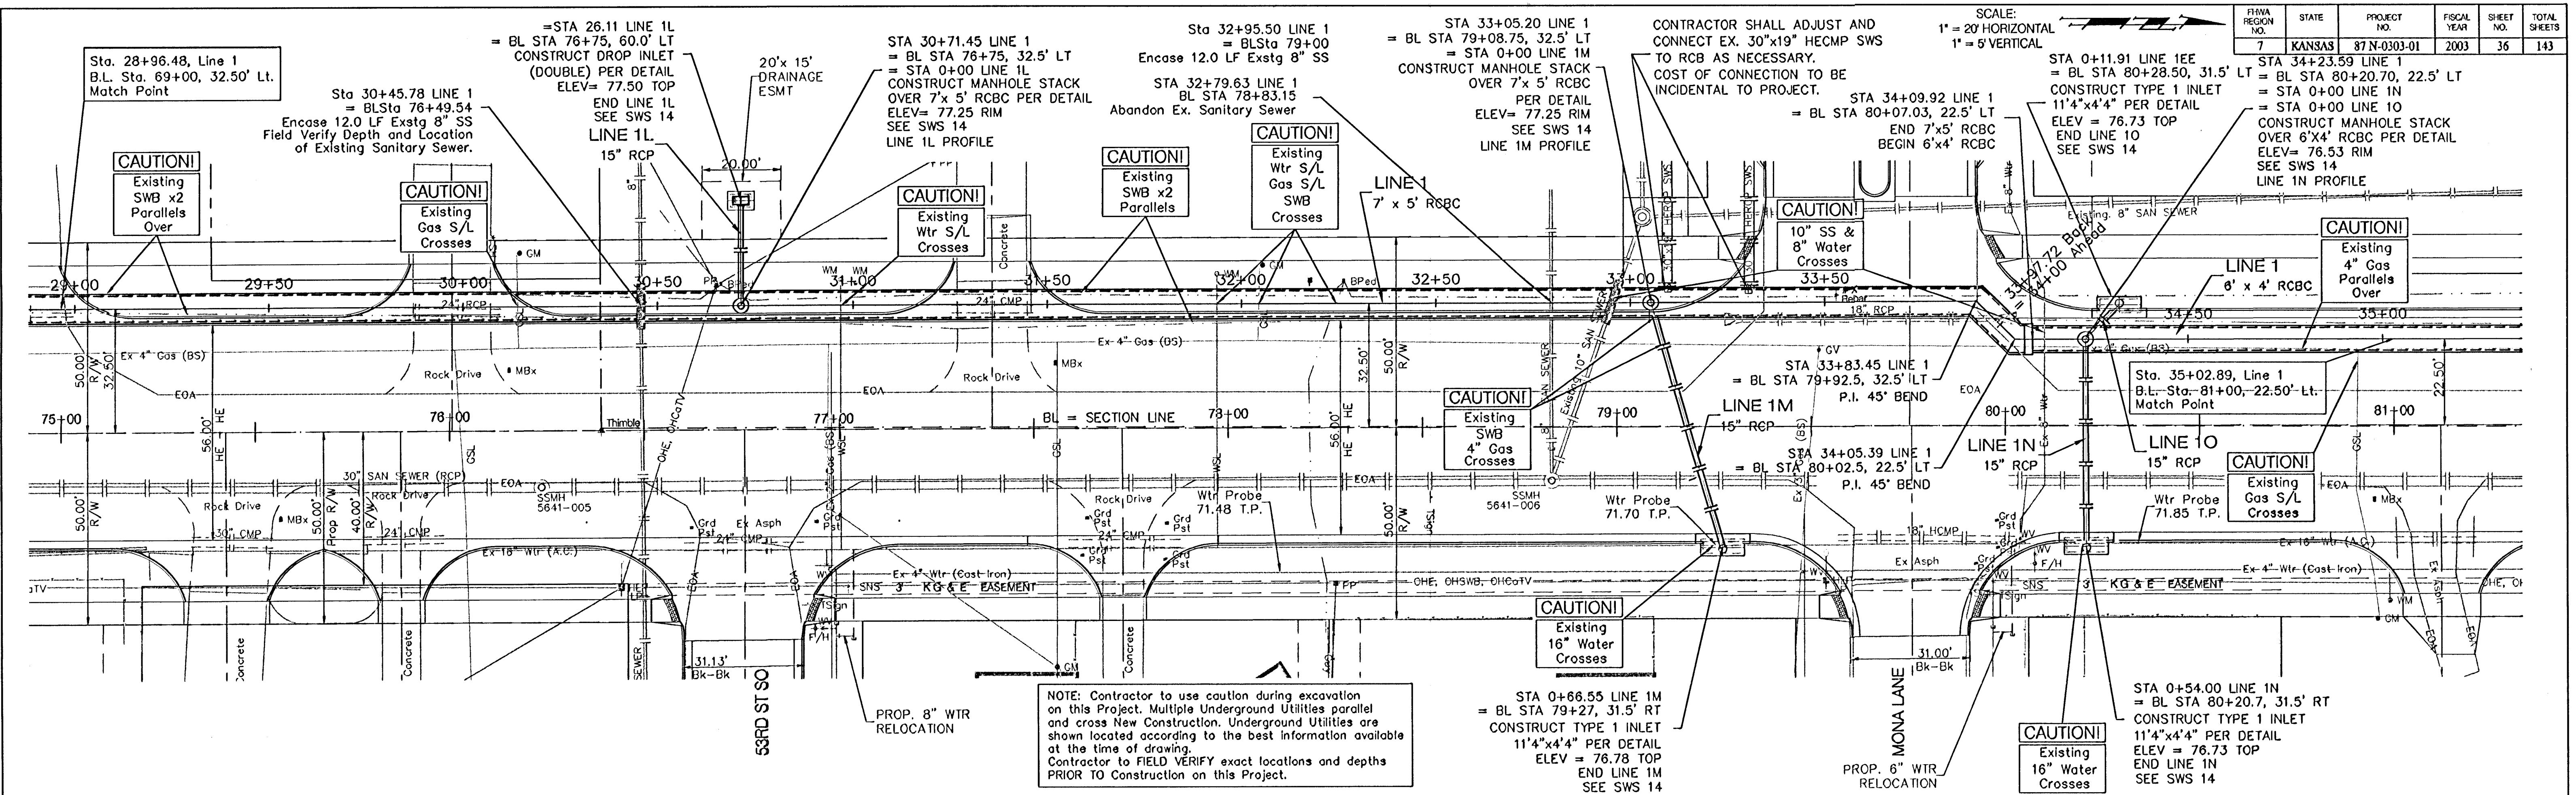

NOTE: Contractor to use caution during excavation on this Project. Multiple Underground Utilities parallel and cross New Construction. Underground Utilities are shown located according to the best information available at the time of drawing. Contractor to FIELD VERIFY exact locations and depths PRIOR TO Construction on this Project.

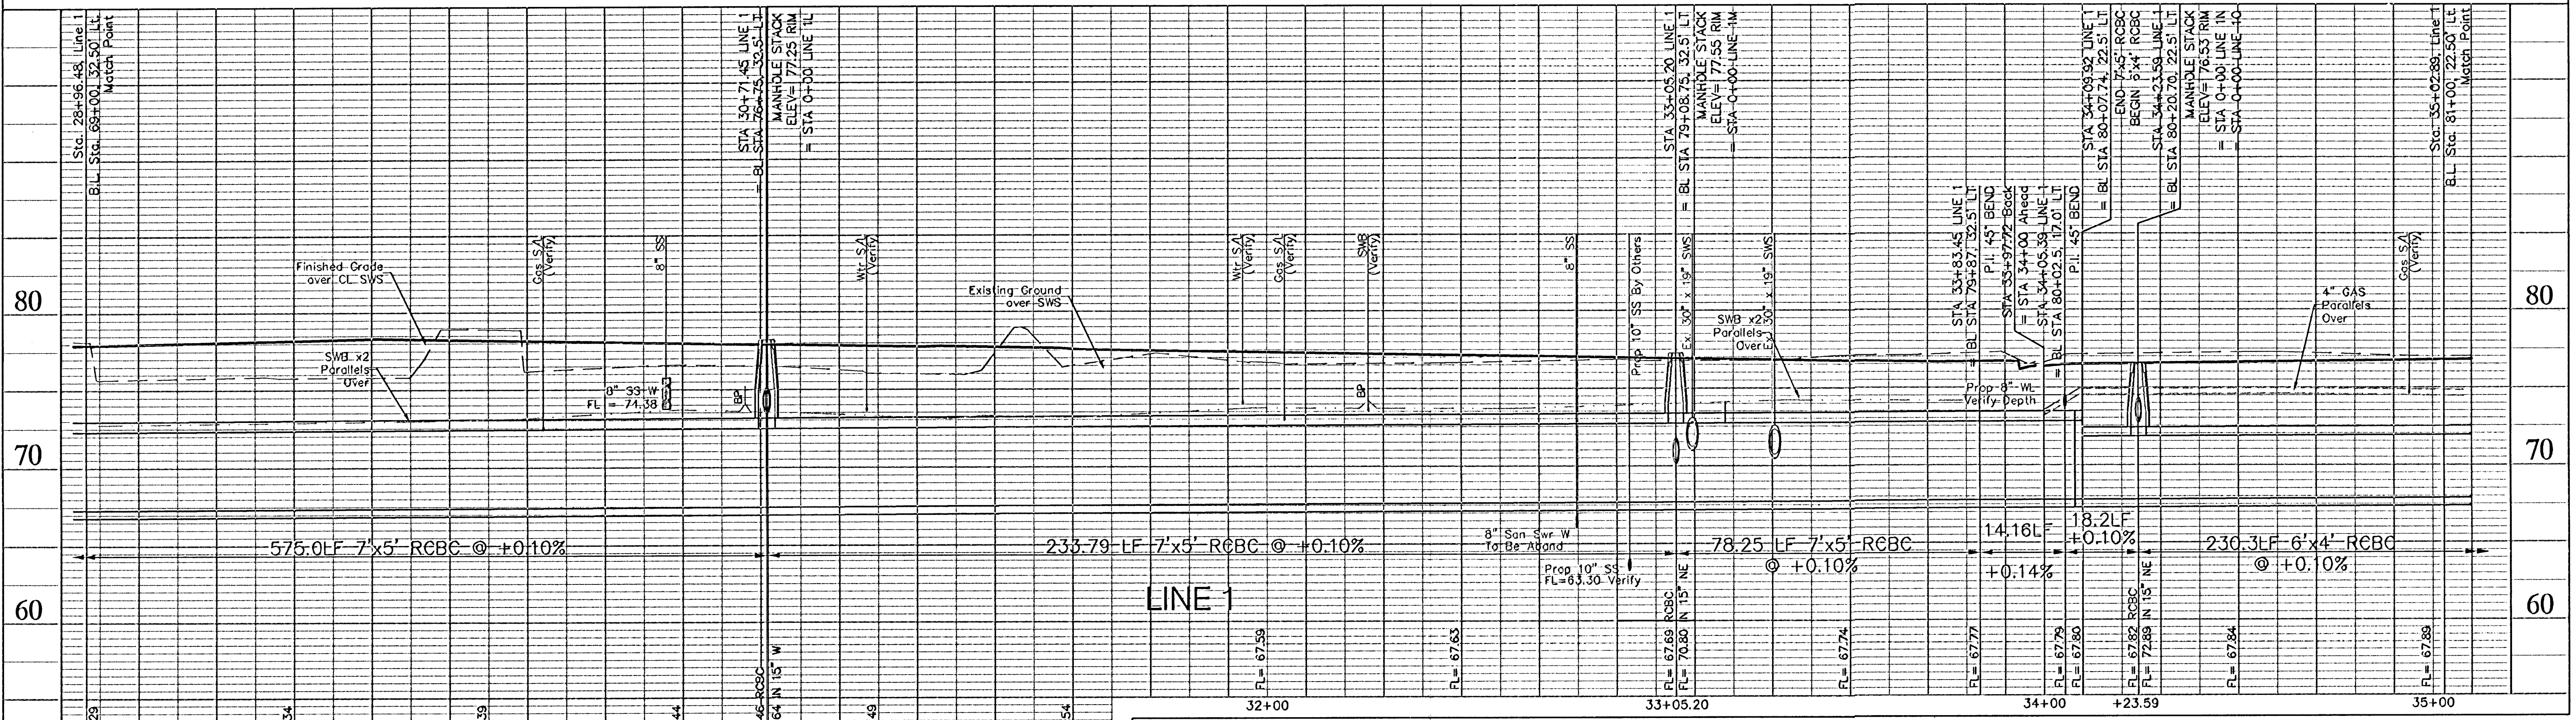

PROJECT NUMBER 472-83902	SHEET NAME SWS06	ENGINEERING DIRECTORY FAENGUYDZSWS	CAPITAL IMPROVEMENT PROJECT HYDRAULIC PH2 STORM WATER SEWER LINE 1		
DESIGN KK	APPROVED JFB	DATE March 04	SCALE 1:20, 1:5	BAUGHMAN NO 99-09-E451	BAUGHMAN COMPANY, P.A. ENGINEERING, SURVEYING, & PLANNING 318-282-7271 • 315 ELLUS • WICHITA, KANSAS 67211