



FINA REGION NO.	STATE	PROJECT NO.	FISCAL YEAR	SHEET NO.	TOTAL SHEETS
7	KANSAS	87-N-0303-01	2003	38	143

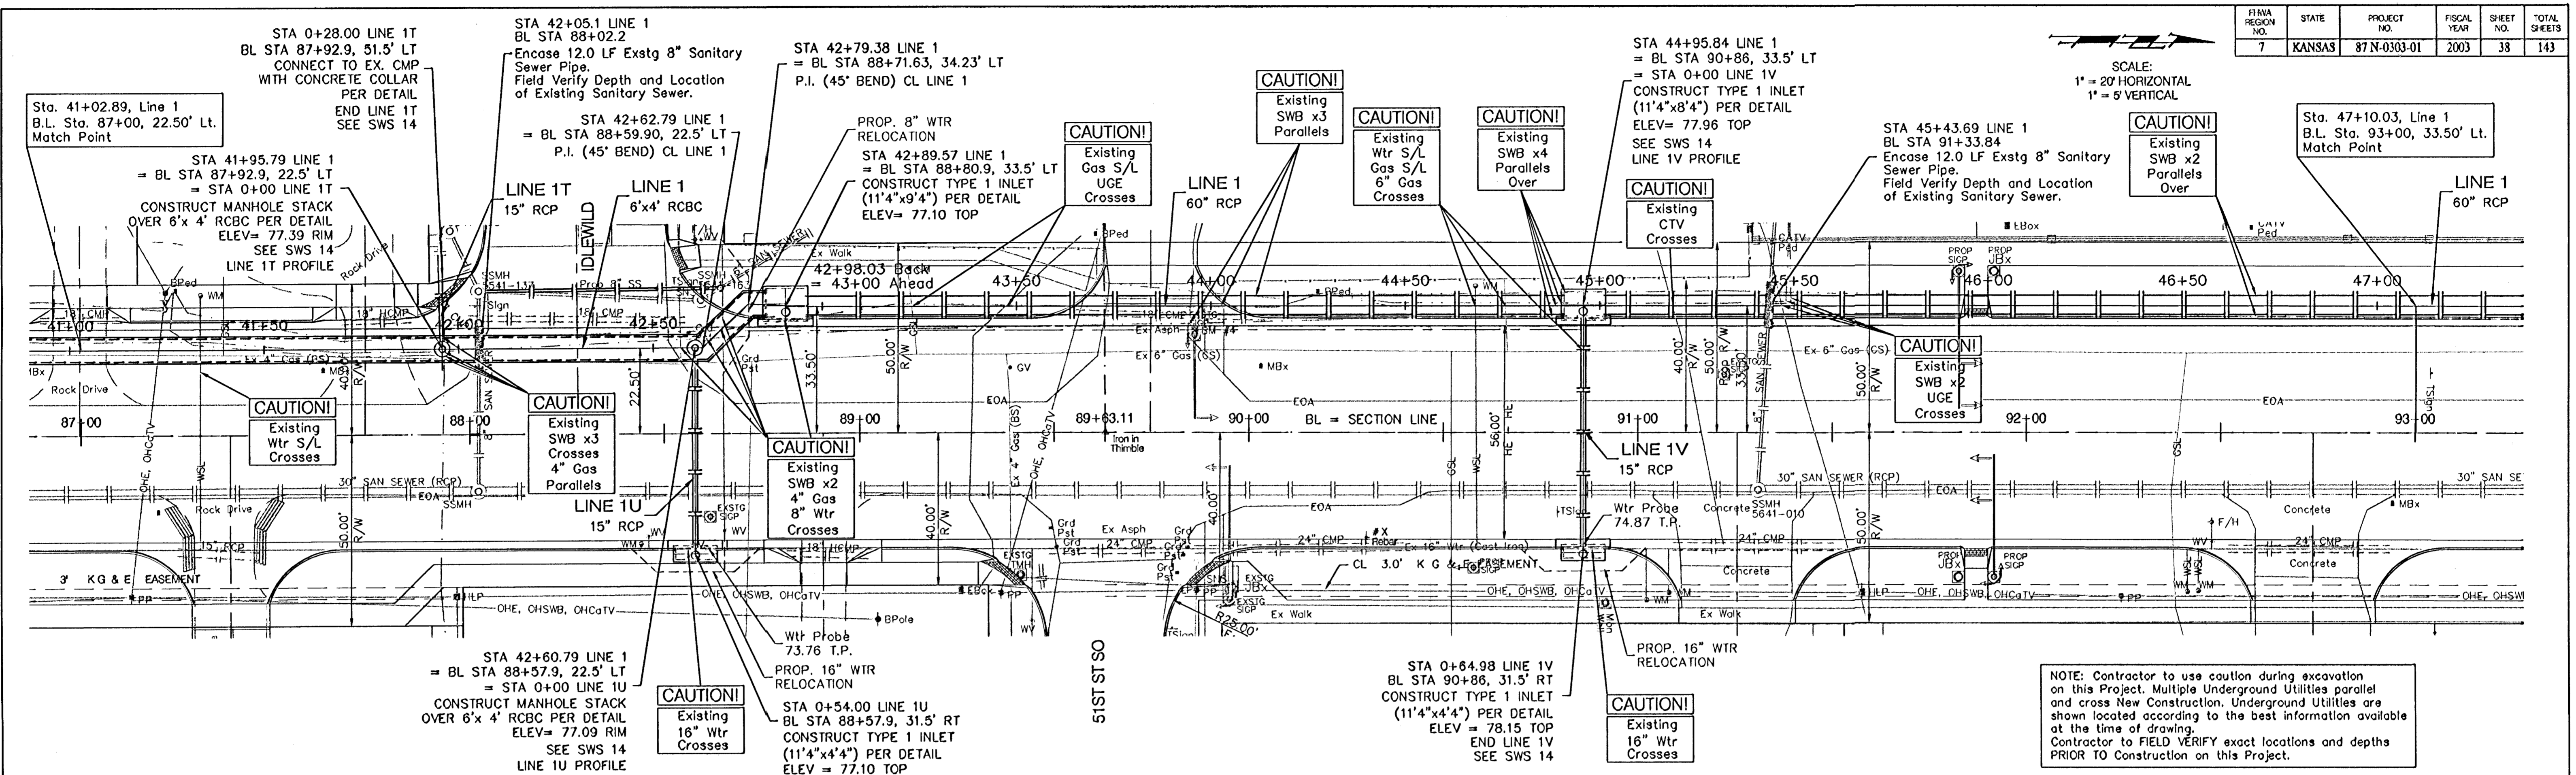

NOTE: Contractor to use caution during excavation on this Project. Multiple Underground Utilities parallel and cross New Construction. Underground Utilities are shown located according to the best information available at the time of drawing. Contractor to FIELD VERIFY exact locations and depths PRIOR TO Construction on this Project.

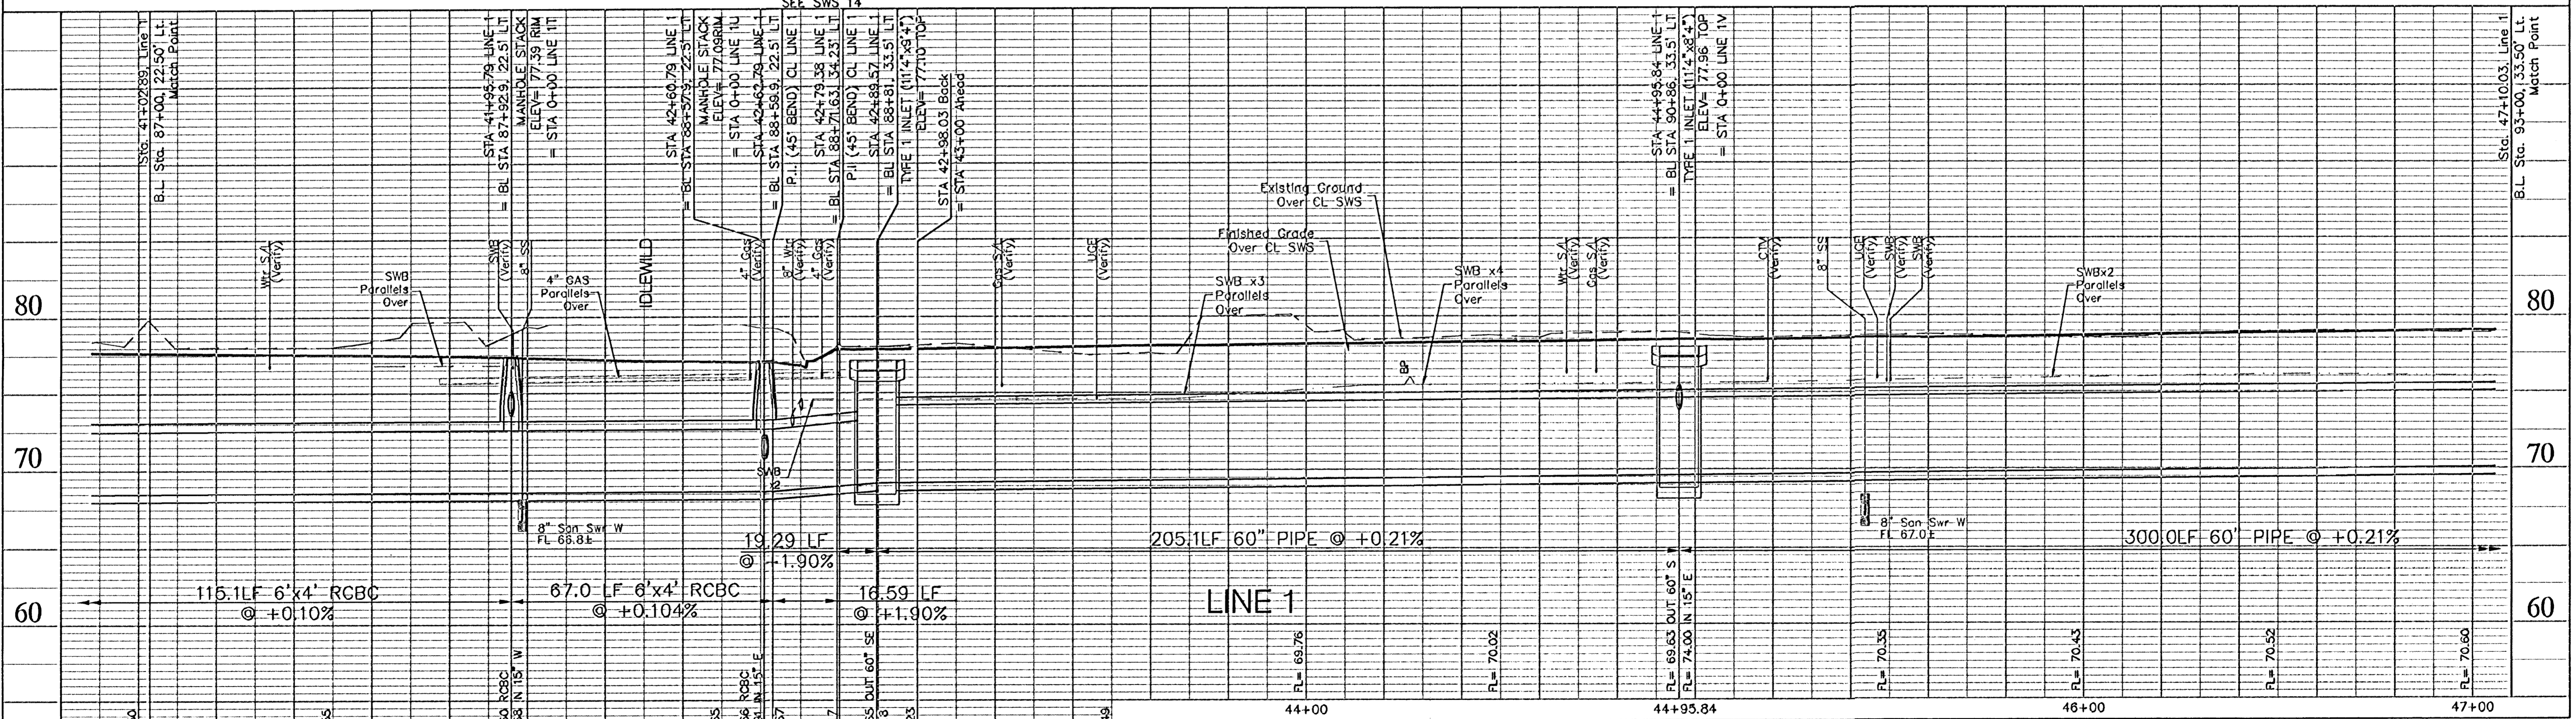

PROJECT NUMBER 472-83902 DESIGN KK	SHEET NAME SWS08 DRAWN STAFF	ENGINEERING DIRECTORY F:ENGHYD2SWS APPROVED JFB DATE March 04 SCALE 1:20, 1:5	CAPITAL IMPROVEMENT PROJECT HYDRAULIC PH2 STORM WATER SEWER LINE 1 BAUGHMAN NO 99-09-E431
---	---------------------------------------	--	---

38	OF	143
----	----	-----

BAUGHMAN COMPANY, P.A.
 ENGINEERING, SURVEYING, & PLANNING
 318-262-7271 • 315 ELLIS • WICHITA, KANSAS 67211